



Becker
L.H.

R.M. 142/1 10" m Globe So. 26 Orme - E.S. Oliver

Prop.	City
238.7	7.2
137.3	+10%
66.9	8.2 Cu Yds.
76.6	
43.9	
36.2	
443.8	
+10%	
708.2 Cu Yds.	

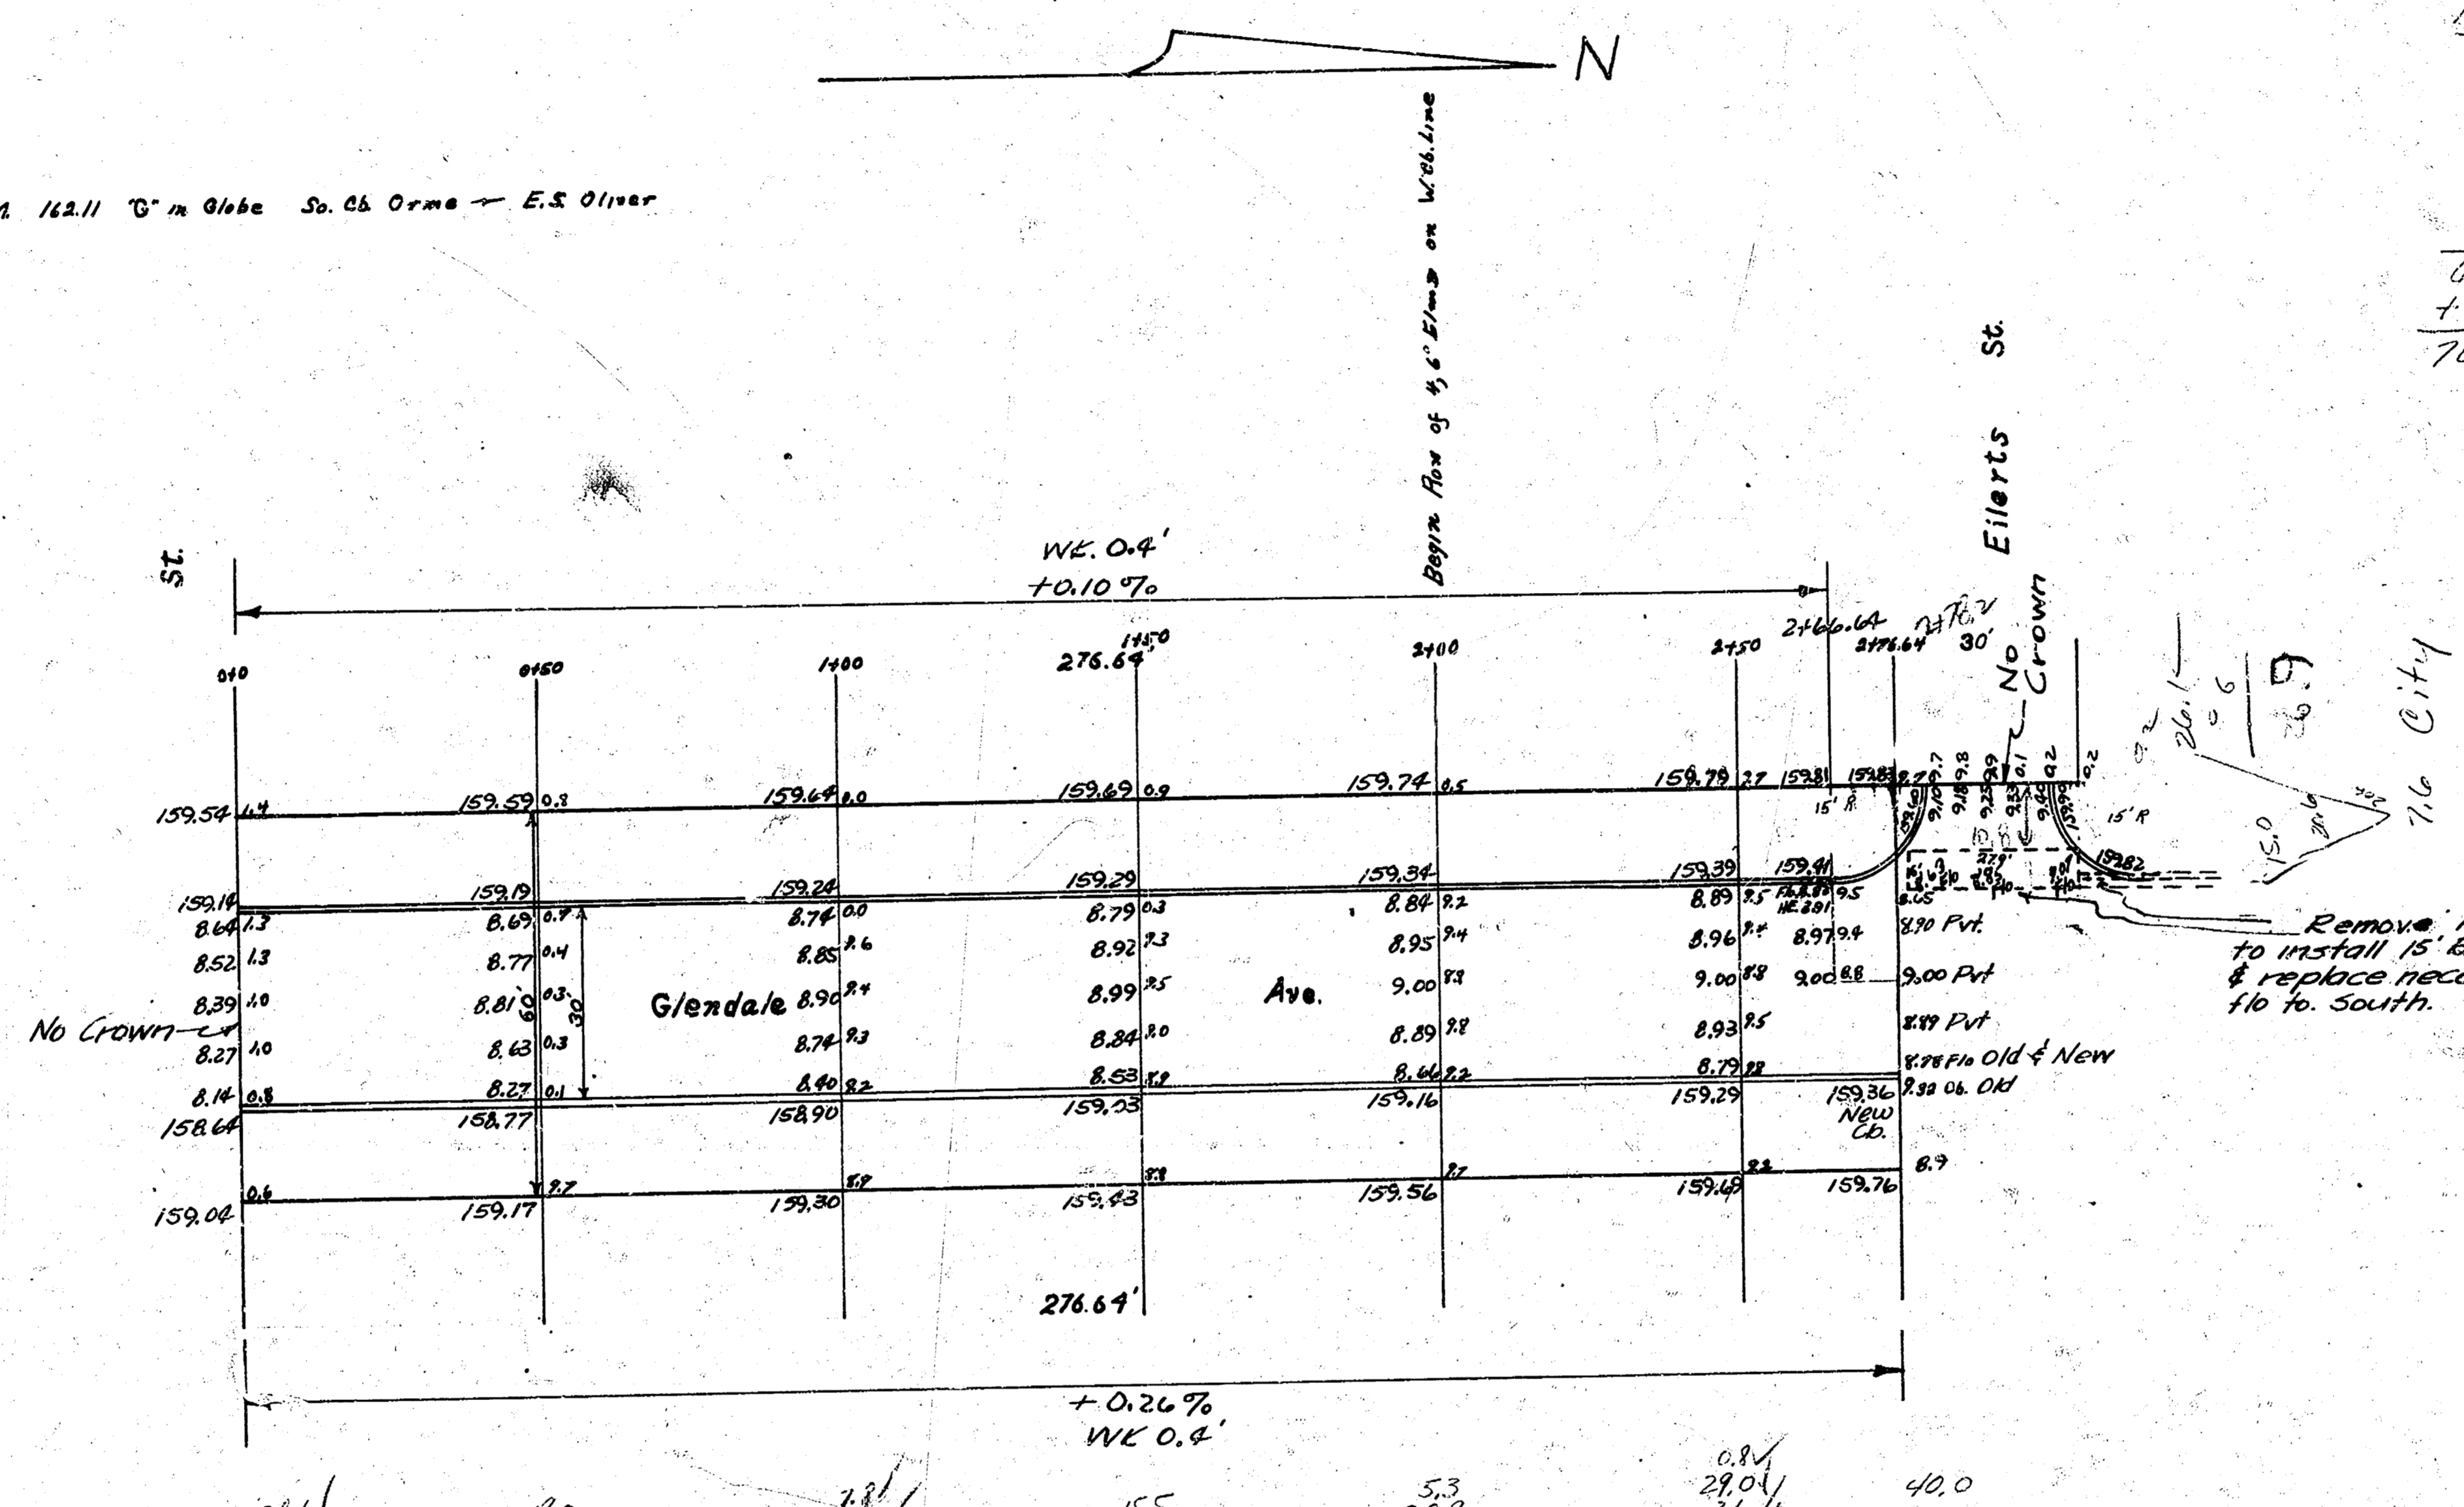

Remove necessary cut dirt to install 15' Radius and remove & replace necessary 1/2 to insure tie to South.

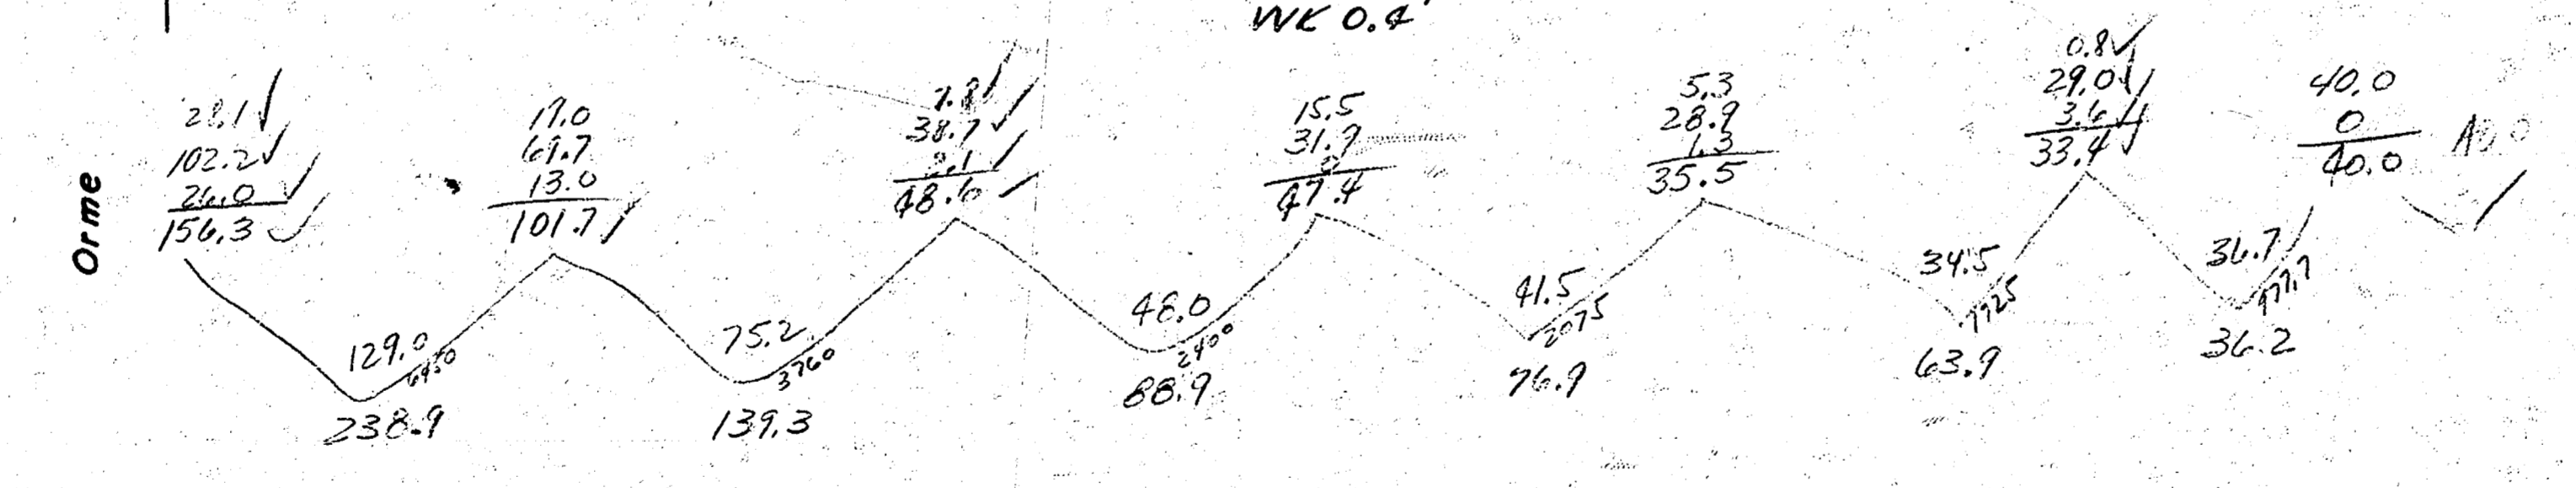

Glendale Ave.
N.L. Orme - N. 276.64'
30' Conc. & Cb.
City of Wichita Kansas
L.K. White City Engineer
July 1998 Project C18-100

4 14 5 13