

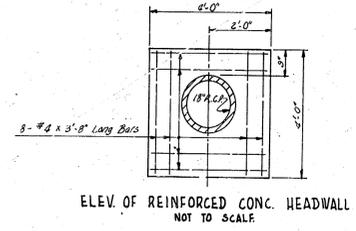


B.M. 94.96 Step Bench E.S. Pole S.E. Cor. Glenn & Webster
 B.M. 93.60 R in Ritchie Top Ch. S.S. 33rd & W.L. Glenn
 B.M. 96.64 N.E. Cor. Step No. N.W. Cor. 33rd & Hiram

Sfa. on West R.

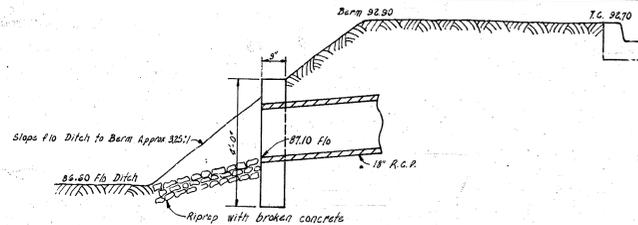

EXCAV
 Price 12.75
 Time 12.00

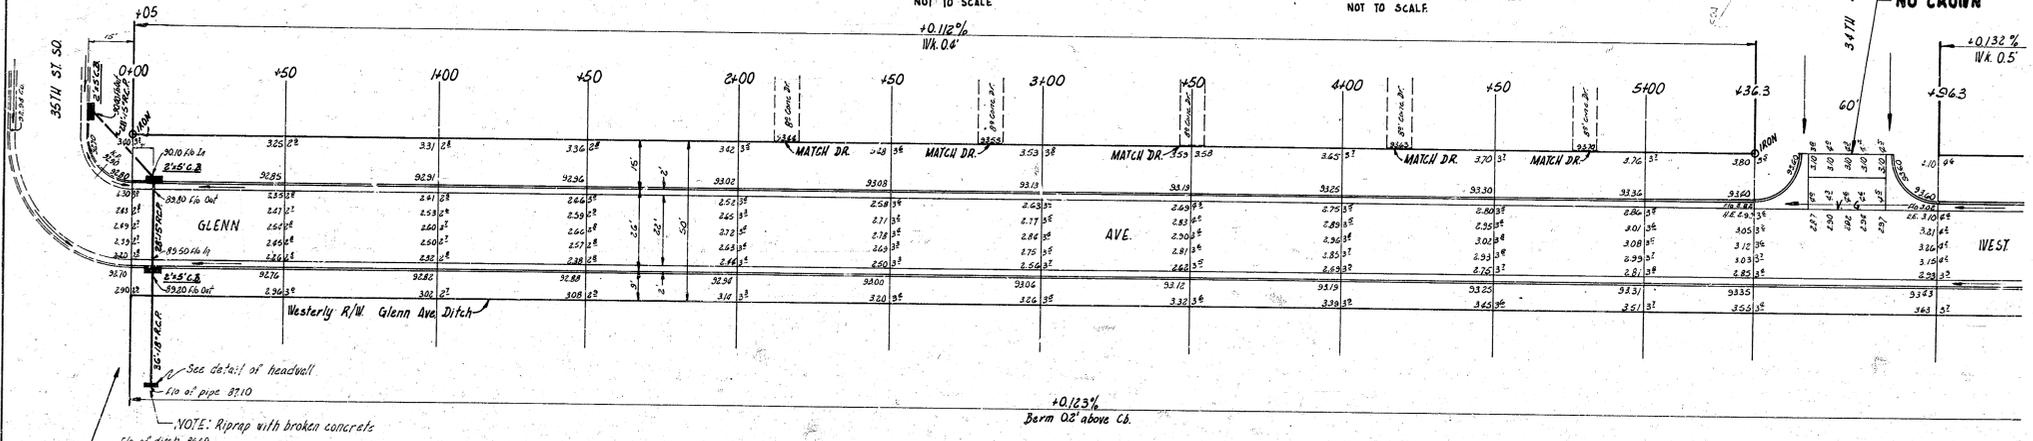

NOTE: Riprap with broken concrete
 ft. of ditch 96.50

NOTE:
 Construction of C.B.'s & Headwall, & installation
 of pipe is to be a separate item & is not to
 be included with the paving project.


YOUNG
 JES
 1937



GLENN AVE. WEST
 NL 35TH ST. SO - S.L. 33RD ST. SO
 22'-2'-26' A.C.
 CITY OF WICHITA, KANS.
 B.E. SMITH CITY ENGINEER
 MARCH 1936 PROJ. NO. C15-71

TOTAL EXCAV. 257
 100% PAID 105
 2000.0000 77.7 Tuhs

INCHES
FOOT
1:2000

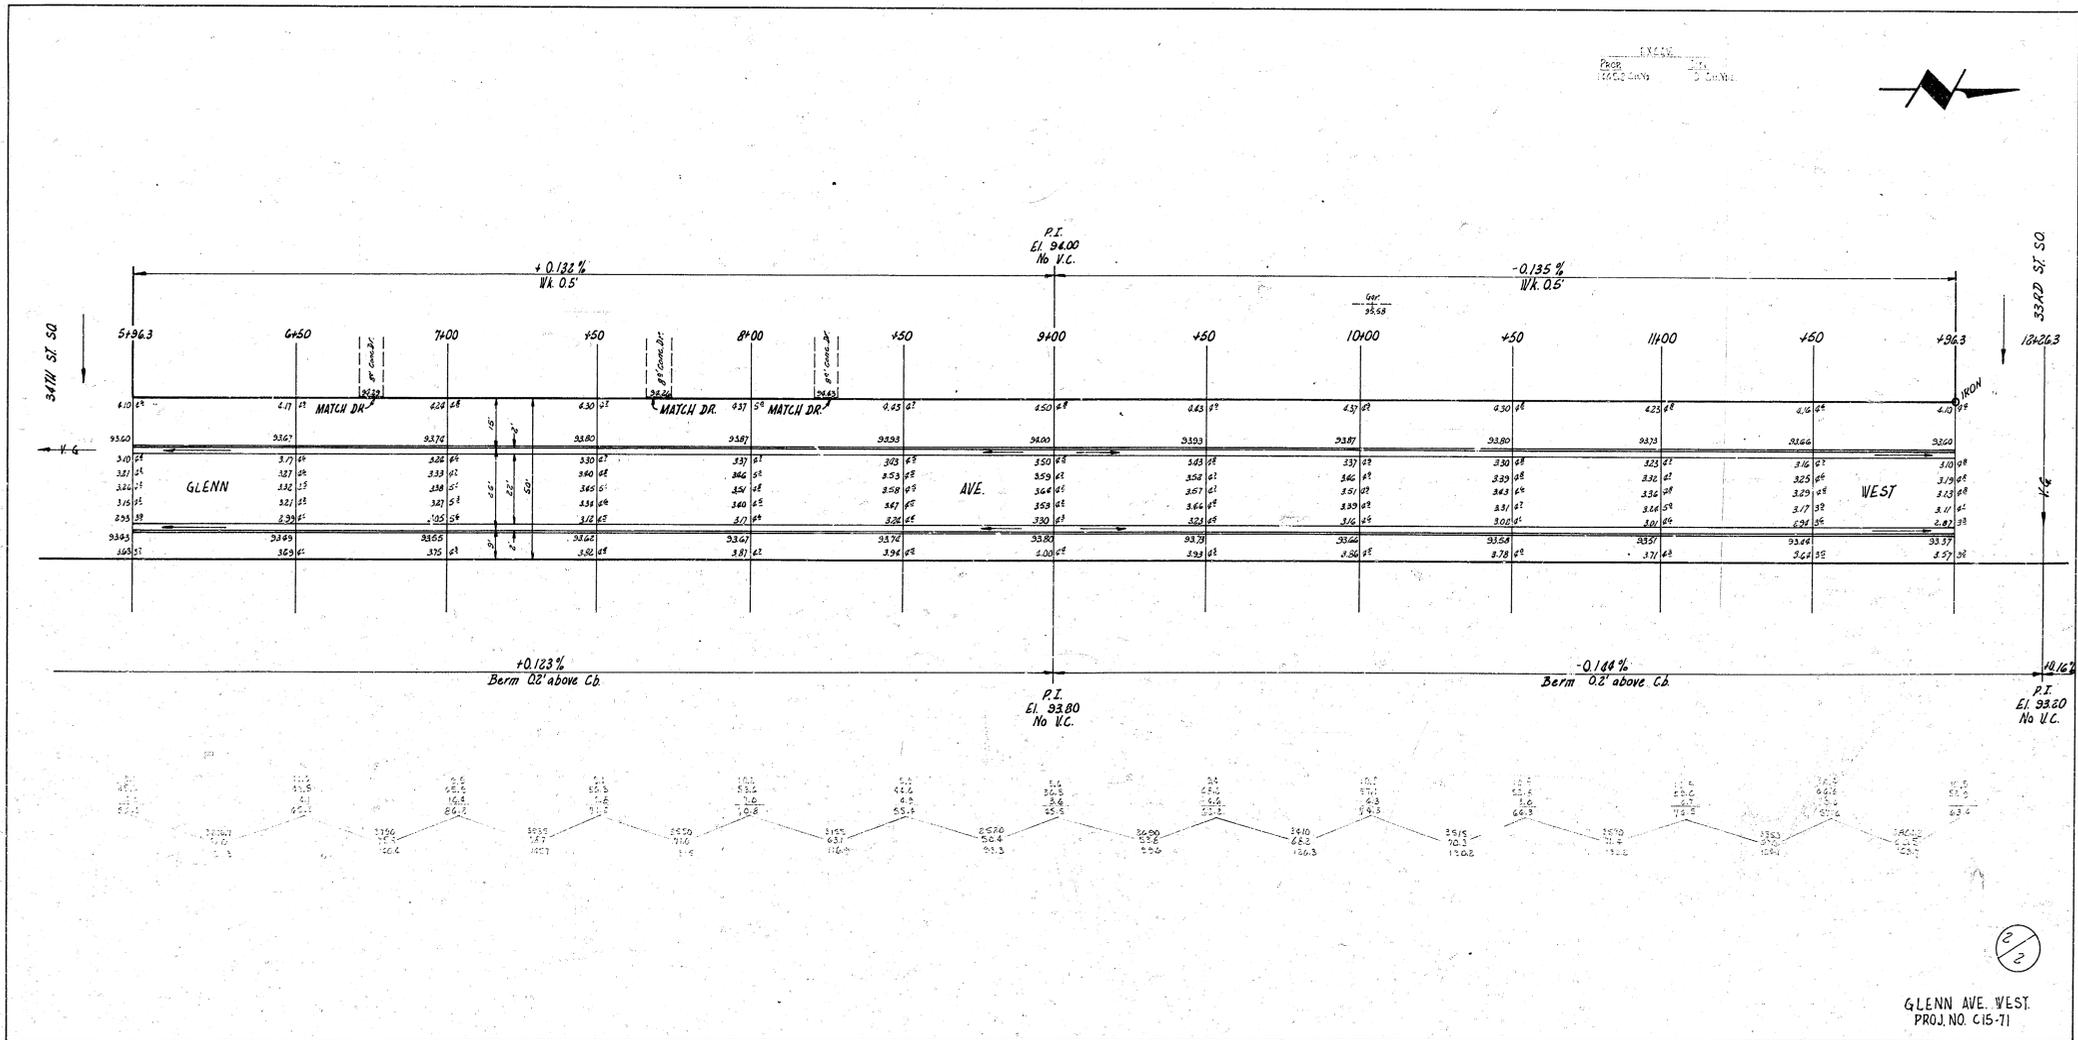

GLENN AVE. WEST
PROJ. NO. C15-71