


B.M. 96.64 NE corner 1st step house NW corner Wiram & 33rd
 B.M. 96.02 NE corner concrete porch house #3401 33rd (SW corner 33rd & Glenn)
 B.M. 93.74 "R" in Ritchie W. Glenn West, N. cb. 32nd.

E. X. C. A. V.
 PREP. CITY
 5877 Ch. Vols. 16.00 Ch. Vols.



Chaining from S. to N. on W. 12

Surveyed by J. A. KROUSE B. J. A. K. T. E.
 1952
 Checked by J. Z.

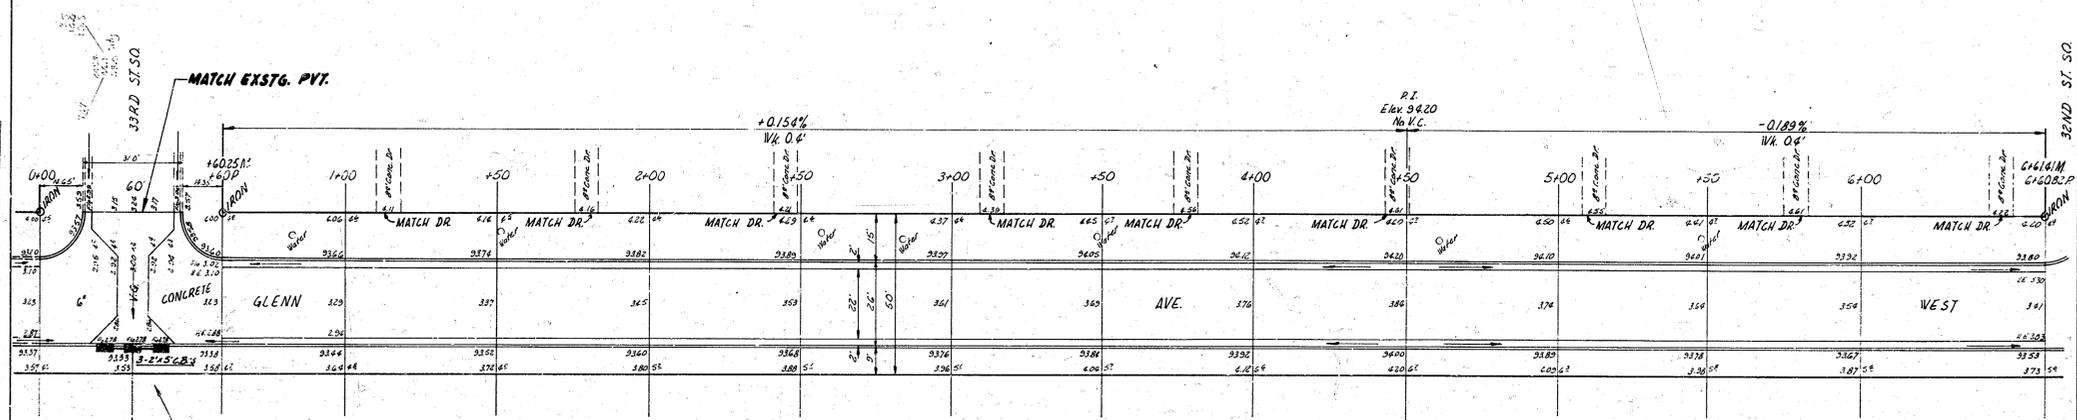

-0.164%
 PI
 Elev. 93.33
 No V.C.
 NOTE: Construction of headwall & catch basins & installation of pipe is to be a separate item & is not to be included with the paving project.

+0.160%
 Berm 0.2' above cb

PI
 Elev. 94.20
 No V.C.

-0.220%
 Berm 0.2' above cb


1/5



GLENN AVE. WEST
 S.L. 33RD ST. SQ. - S.L. 31ST. SQ.
 22'-2'-26" A.C.
 CITY OF WICHITA, KANS.
 B. E. SMITH CITY ENGINEER
 MARCH 1952 PROJ. C15-214

TOTAL EXCAV.
 PREP. 5877 Ch. Vols.
 SECTION 16.00 Ch. Vols.
 10% 16.00 Ch. Vols.
 2.22 Ch. Vols.

EXCAV
 PROP. 1954, S. Co. Vets. City 2184 Co. Vets

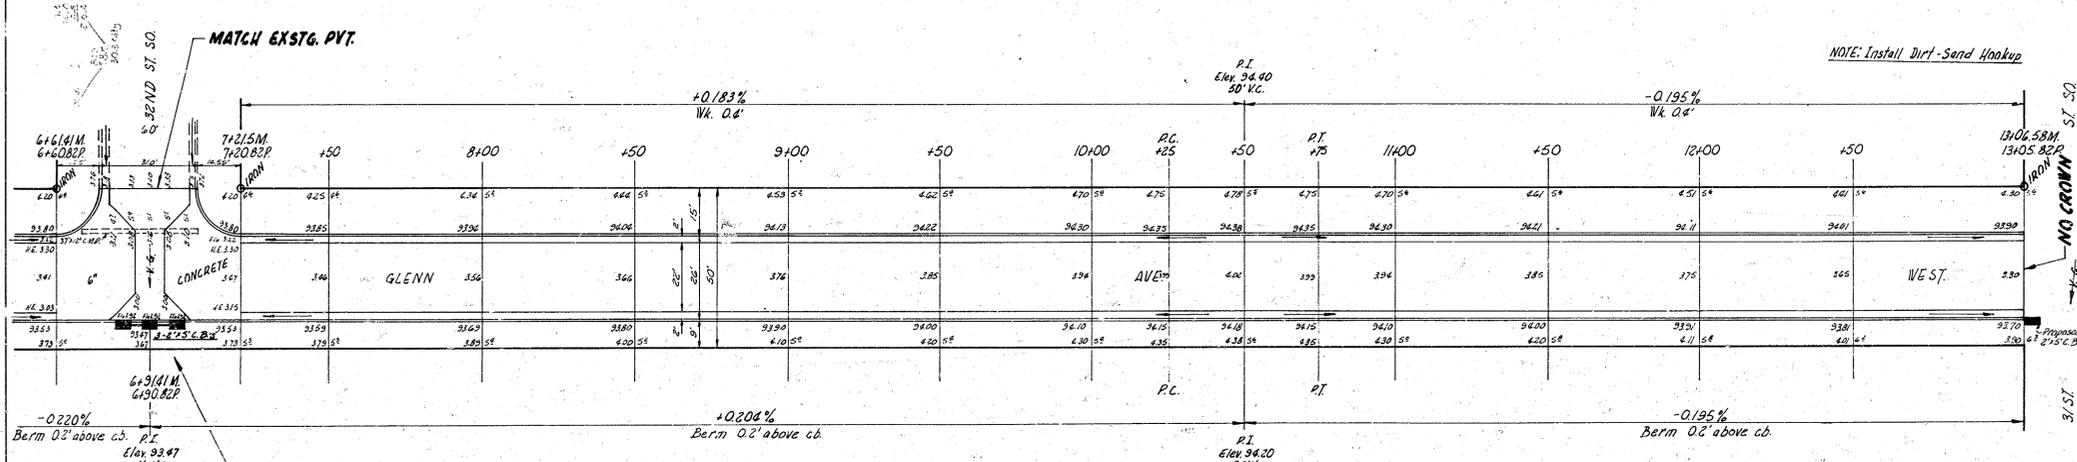


NOTE:
 Construction of Headwall & Catch Basins, & installation
 of Pipe is to be a separate item & is not to be
 included with the paving project.

NOTE: Install Dirt-Sand Hookup


2/5

GLENN AVE. WEST
 PROJ. C15-214


B.M. 96.64 N.E. corner 1st step house N.W. corner Wiram & 33rd
 B.M. 96.02 N.E. corner conc. porch house #3401 33rd (S.W. corner 33rd & Wiram)
 B.M. 9374 "R" in Ritchie W.L. Glenn West, N. cb. 32nd.

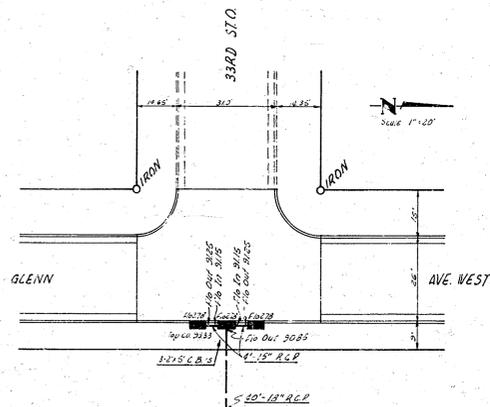


NOTE:
 Riprap with broken concrete. Price of same to be included in cost of pipe.

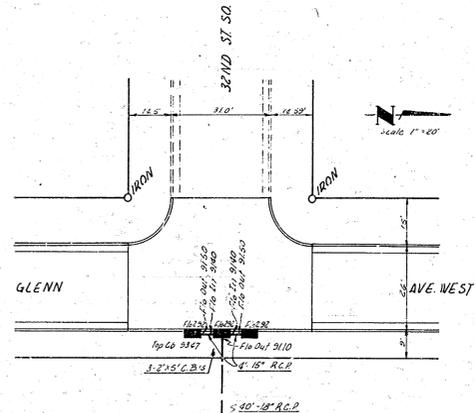

NOTE:
 Riprap with broken concrete. Price of same to be included in cost of pipe.

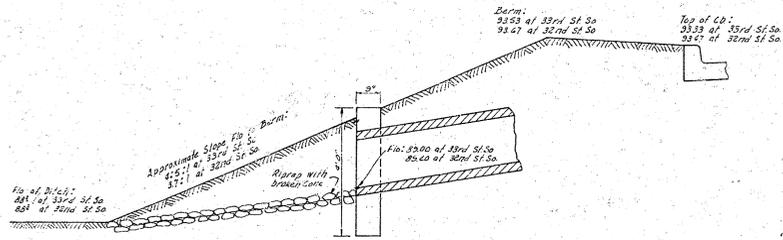

SECTION THRU BANK AT HEADWALL
 NOT TO SCALE

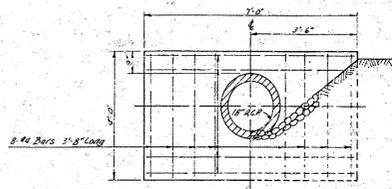

ELEV. OF REINFORCED CONC. HEADWALL
 NOT TO SCALE
 SYMMETRICAL ABOUT C

INCIDENTAL DRAINAGE
 IN CONNECTION WITH PAVING OF
 GLENN AVE. WEST
 FROM S.L. 33RD ST. SO. TO S.L. 31ST ST. SO.
 CITY OF WICHITA, KANS.
 B.E. SMITH CITY ENGINEER
 'ARCH 1956 PROJ. C15-214

