



Ties at Harry
 30.0 ft from Center THIMBLE to back Walk.
 15.0 ft from Center THIMBLE to back Curb.
 15.0 ft from Center THIMBLE to back Curb.

B.M. 104.11 STD. S.E. COR. HARRY & GOLD

+0.175 %
 WK. 0.4'

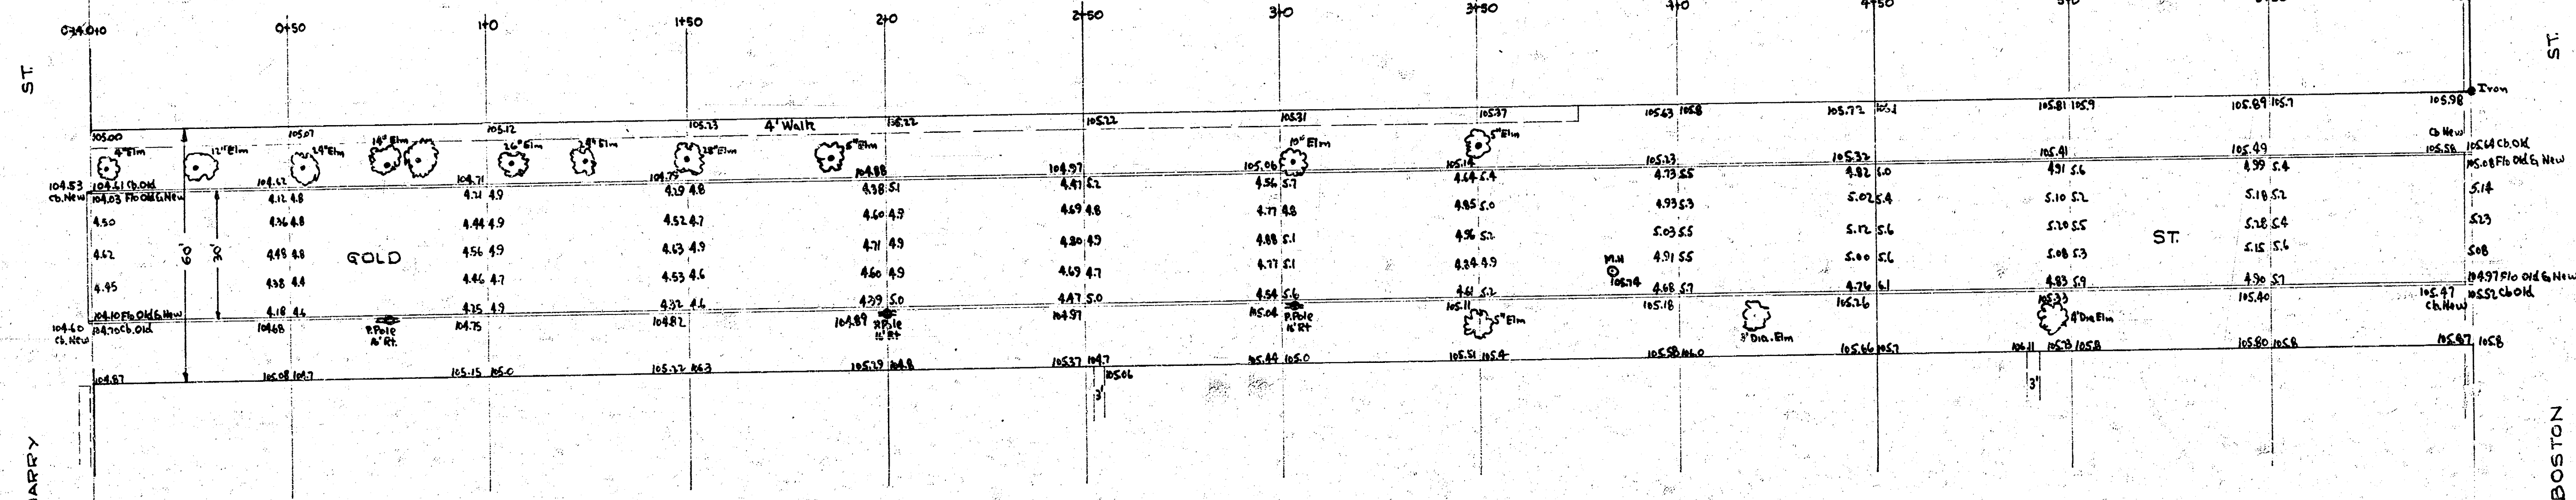

+0.145 %
 WK. 0.4'

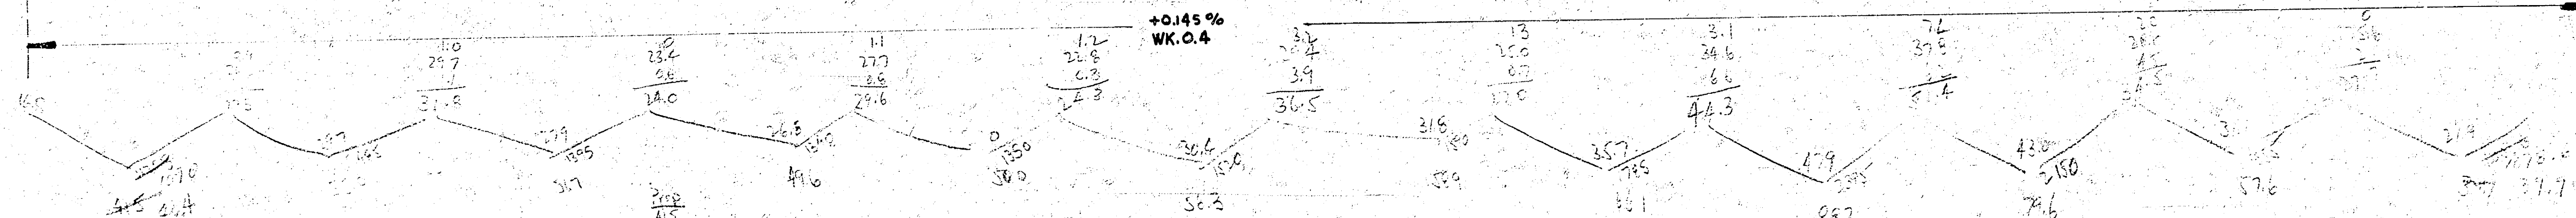

GOLD ST.
 N.L. HARRY to S.L. BOSTON
 30' CONC. & C.B.
 CITY of WICHITA, KANS.
 L.K. WHITE CITY ENGINEER
 MAY 1950 PROJ. NO. C-10-39