



J:\PROJECTS\2021\101010887\_ACFL\_SPIRIT MILITARY\00-210857-CAO\SHETS\06-CIVIL\WTR\210857-06-WTR-PLAN & PROFILE SHEETS.DWG  
 PLOTTED: Monday, June 14, 2022 @ 11:24AM  
 ©2025 MKEC ENGINEERING, INC. ALL RIGHTS RESERVED. WWW.MKEC.COM. THESE DRAWINGS AND THEIR CONTENTS, INCLUDING, BUT NOT LIMITED TO, ALL CONCEPTS, DESIGNS, & DETAILS ARE THE EXCLUSIVE PROPERTY OF MKEC ENGINEERING, INC. (MKEC), AND MAY NOT BE USED OR REPRODUCED IN ANY WAY WITHOUT THE EXPRESS CONSENT OF MKEC.

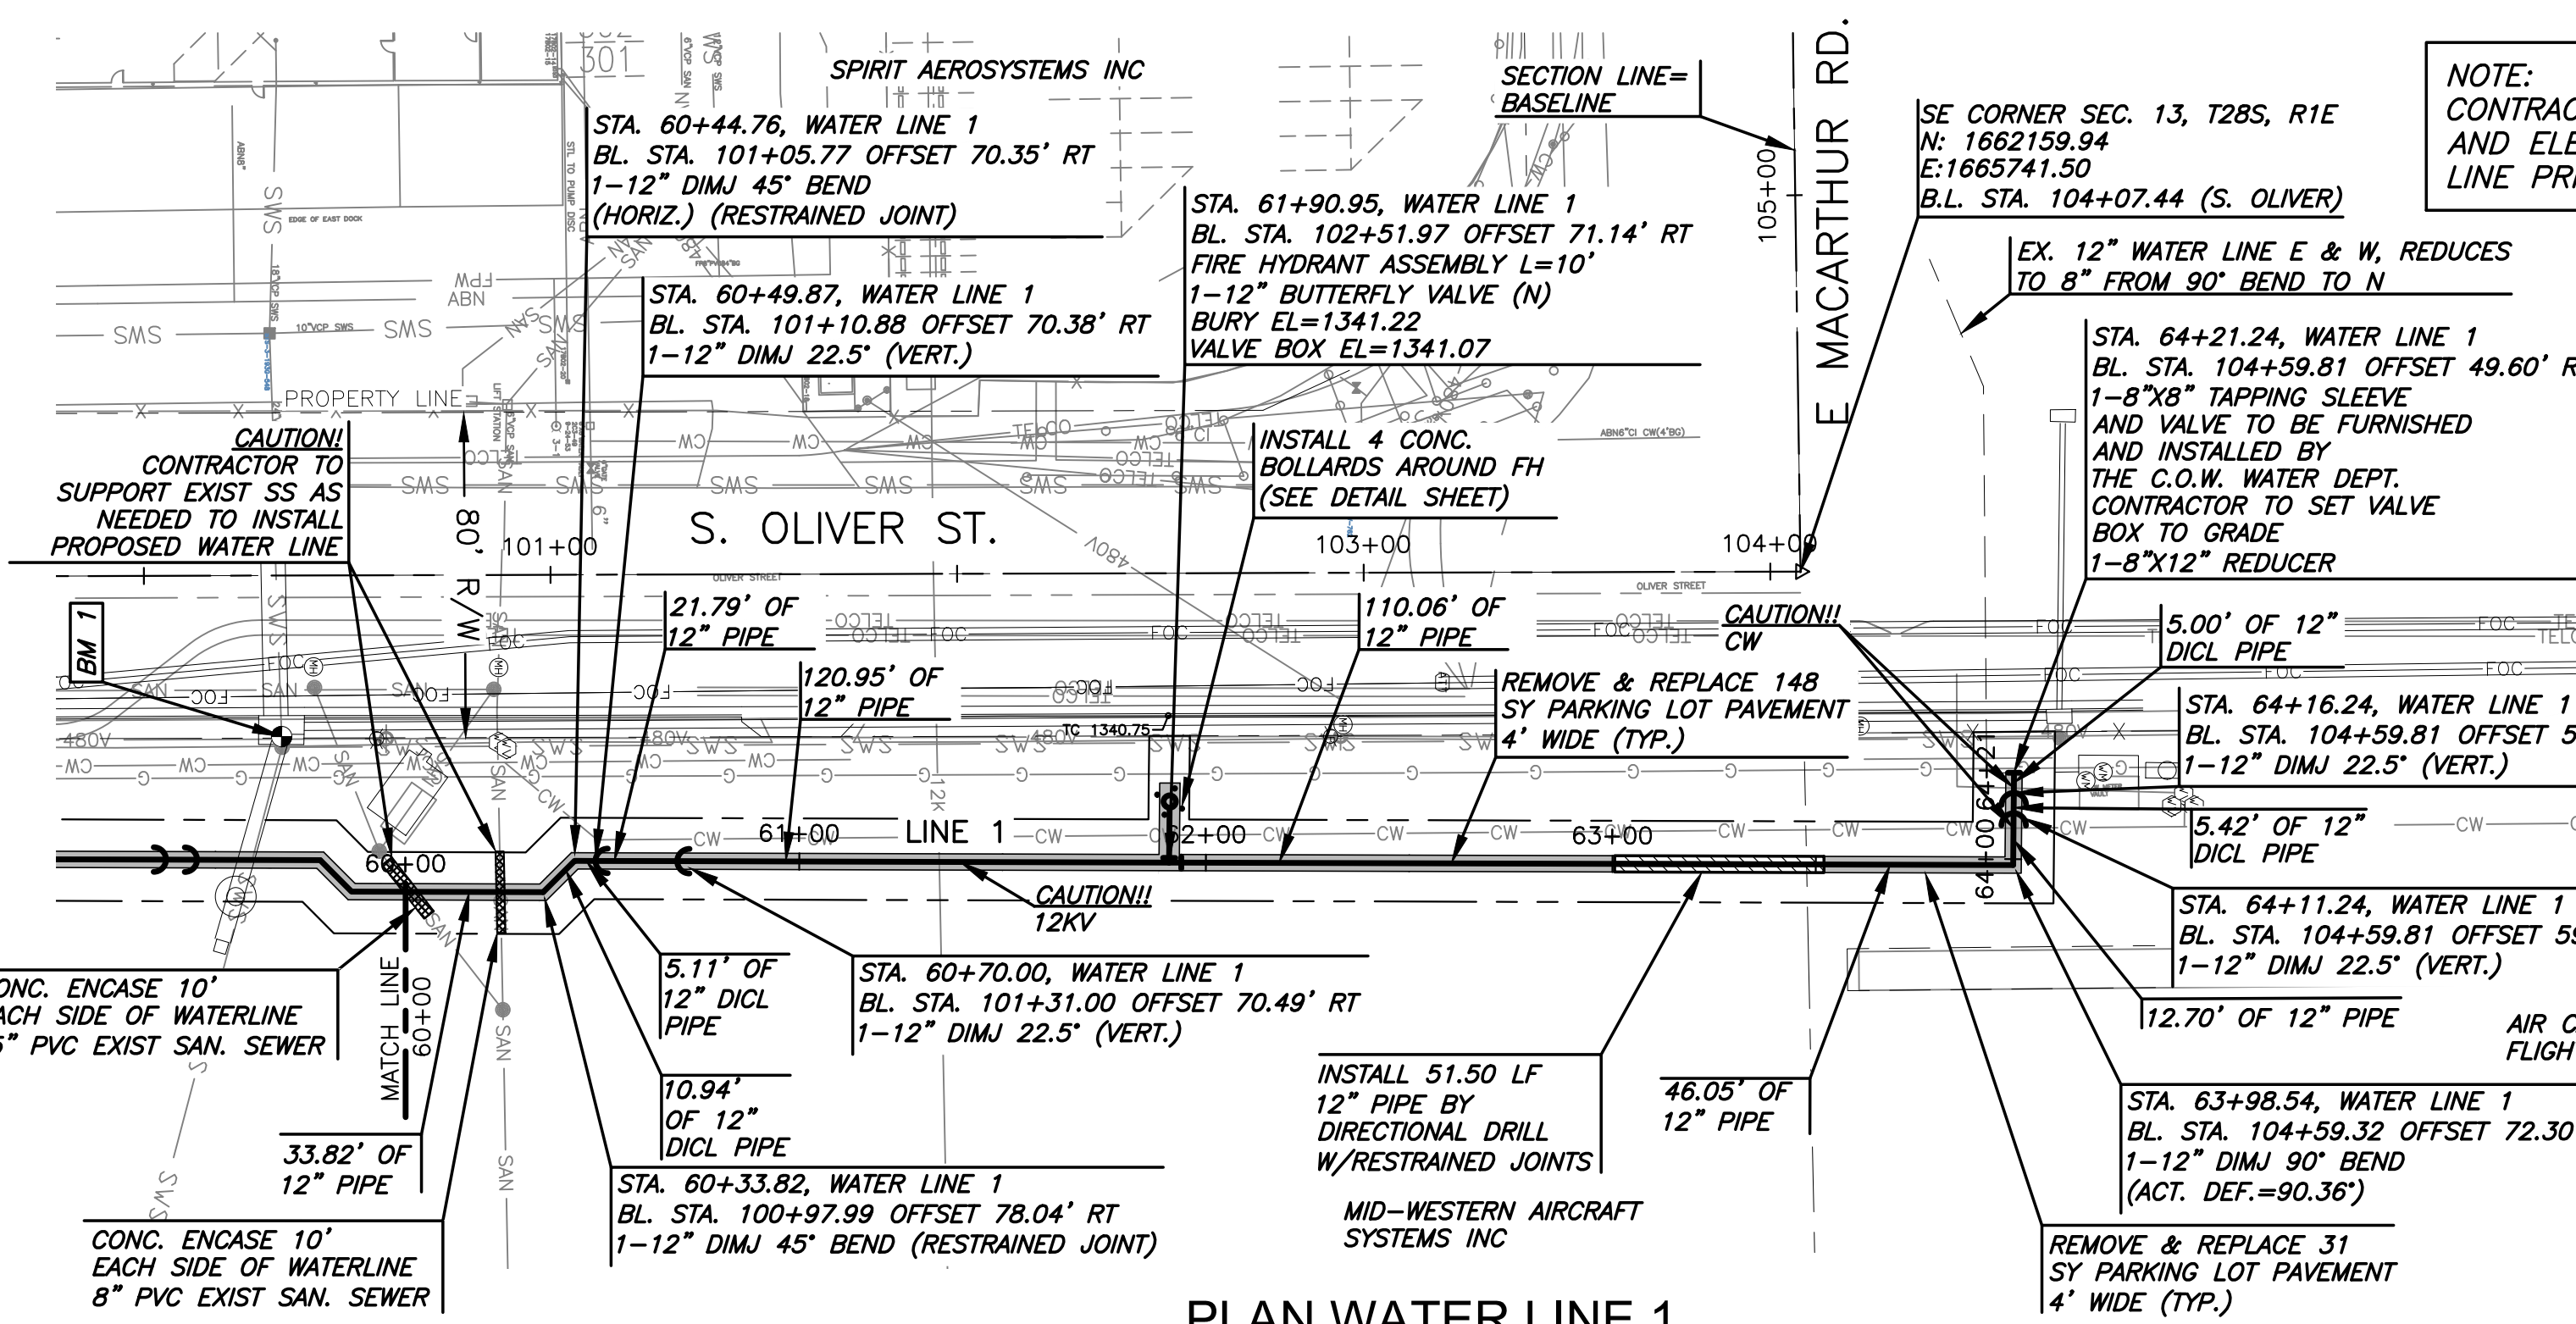


**PLAN WATER LINE 1**

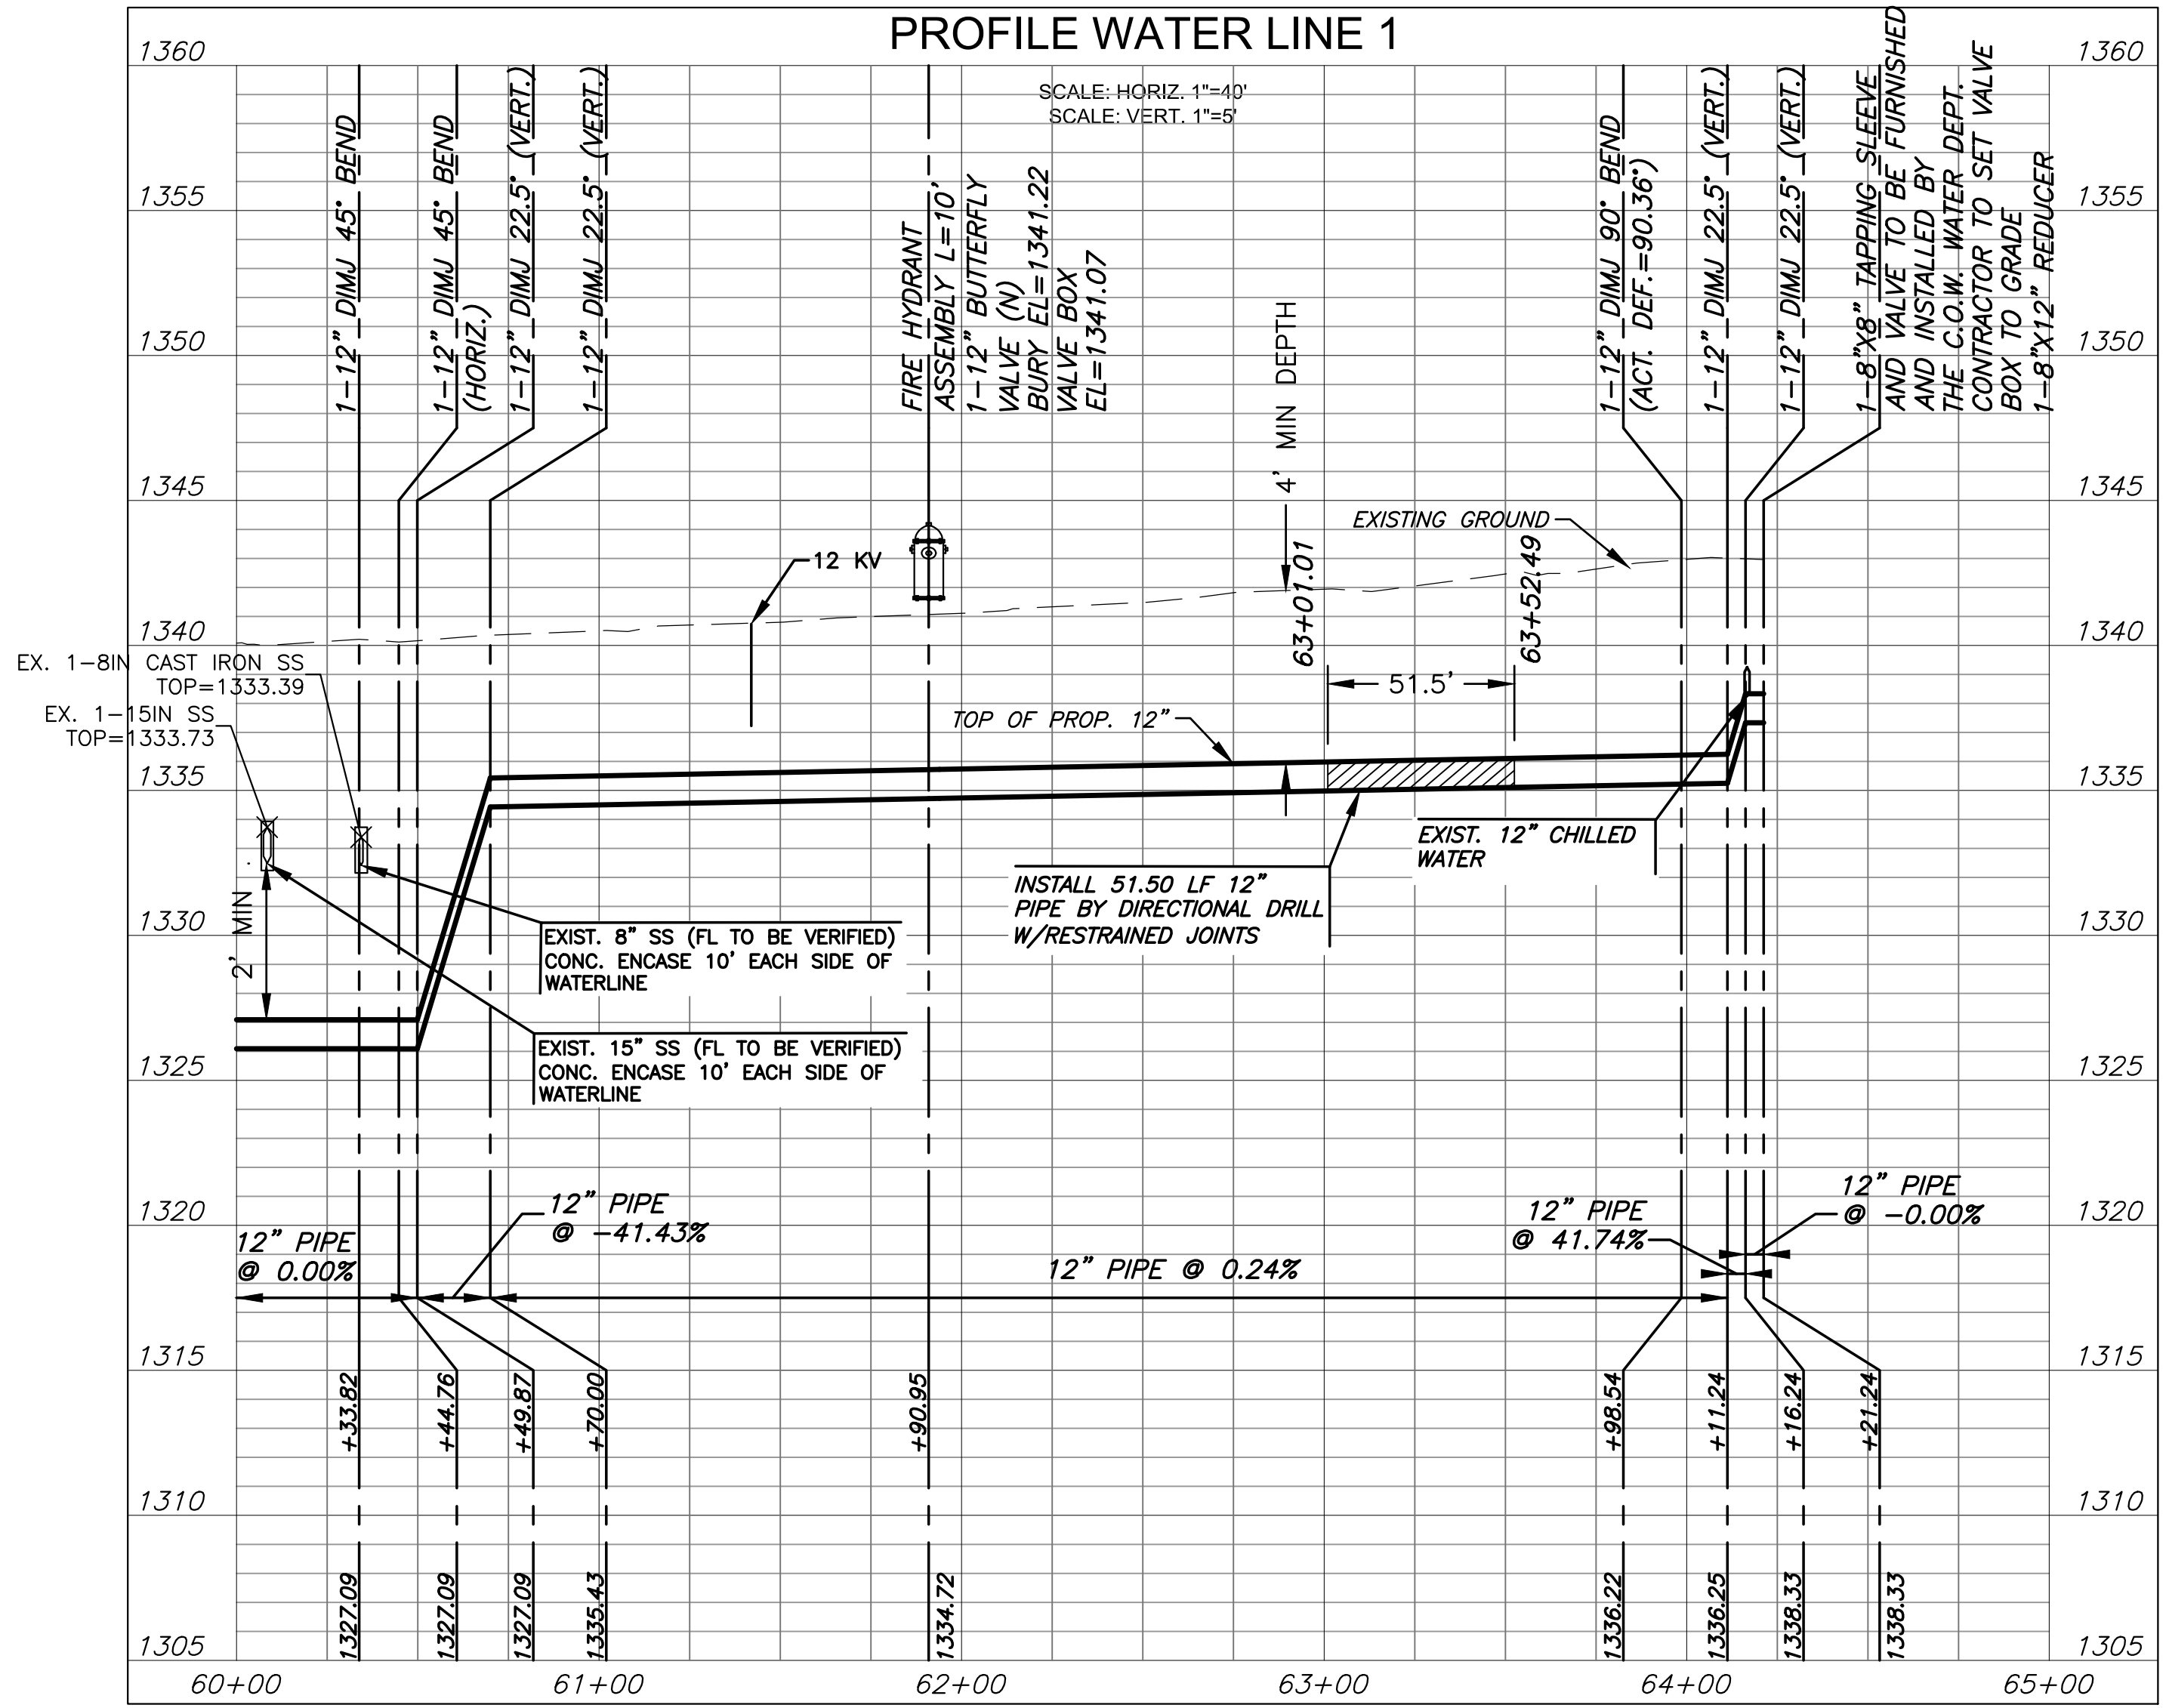

**PROFILE WATER LINE 1**

- LEGEND**
- PROP. WATER LINE
  - EX. CHILLED WATER
  - EX. SANITARY SEWER
  - EX. STORM SEWER
  - EX. 12 KV
  - PROP. TEMP. COST. ESMT.
  - PROP. ESMT.
  - DIRECTIONAL DRILL
  - SS ENCASEMENT
  - PAVEMENT REMOVAL & REPLACEMENT IN-LIKE-KIND

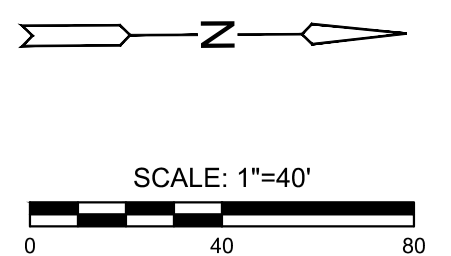

**NOTE:**  
CONTRACTOR TO VERIFY LOCATION AND ELEVATION OF EXISTING WATER LINE PRIOR TO CONSTRUCTION.



WATER EXTENSION PLANS FOR  
**ACFL WATER EXTENSION**  
 WICHITA, KS

WTR P&P (60+00-64+21.24)		
PROJECT NO.	210857	
SCALE	1"=40'	
DRAWN	DESIGNED	CHECKED
KM	KM	DK
NO.	REVISION	DATE
01	ISSUED FOR CONSTRUCTION	06/13/25
SHEET NO. 07 OF 20		