



J:\PROJECTS\2022\20110298_PERFECTION_JACOBS\155TH AND CENTRAL\00_220298_CAD\SH15505_CIVIL\WTRSECOND ADDITION\220298_C-110-W01.DWG
 PLOTTED: Monday, August 14, 2023 @ 10:54AM
 ©2023 MKEC ENGINEERING, INC. ALL RIGHTS RESERVED WWW.MKEC.COM. THESE DRAWINGS AND THEIR CONTENTS, INCLUDING, BUT NOT LIMITED TO, ALL CONCEPTS, DESIGNS, & DETAILS ARE THE EXCLUSIVE PROPERTY OF MKEC ENGINEERING, INC. (MKEC), AND MAY NOT BE USED OR REPRODUCED IN ANY WAY WITHOUT THE EXPRESS CONSENT OF MKEC.

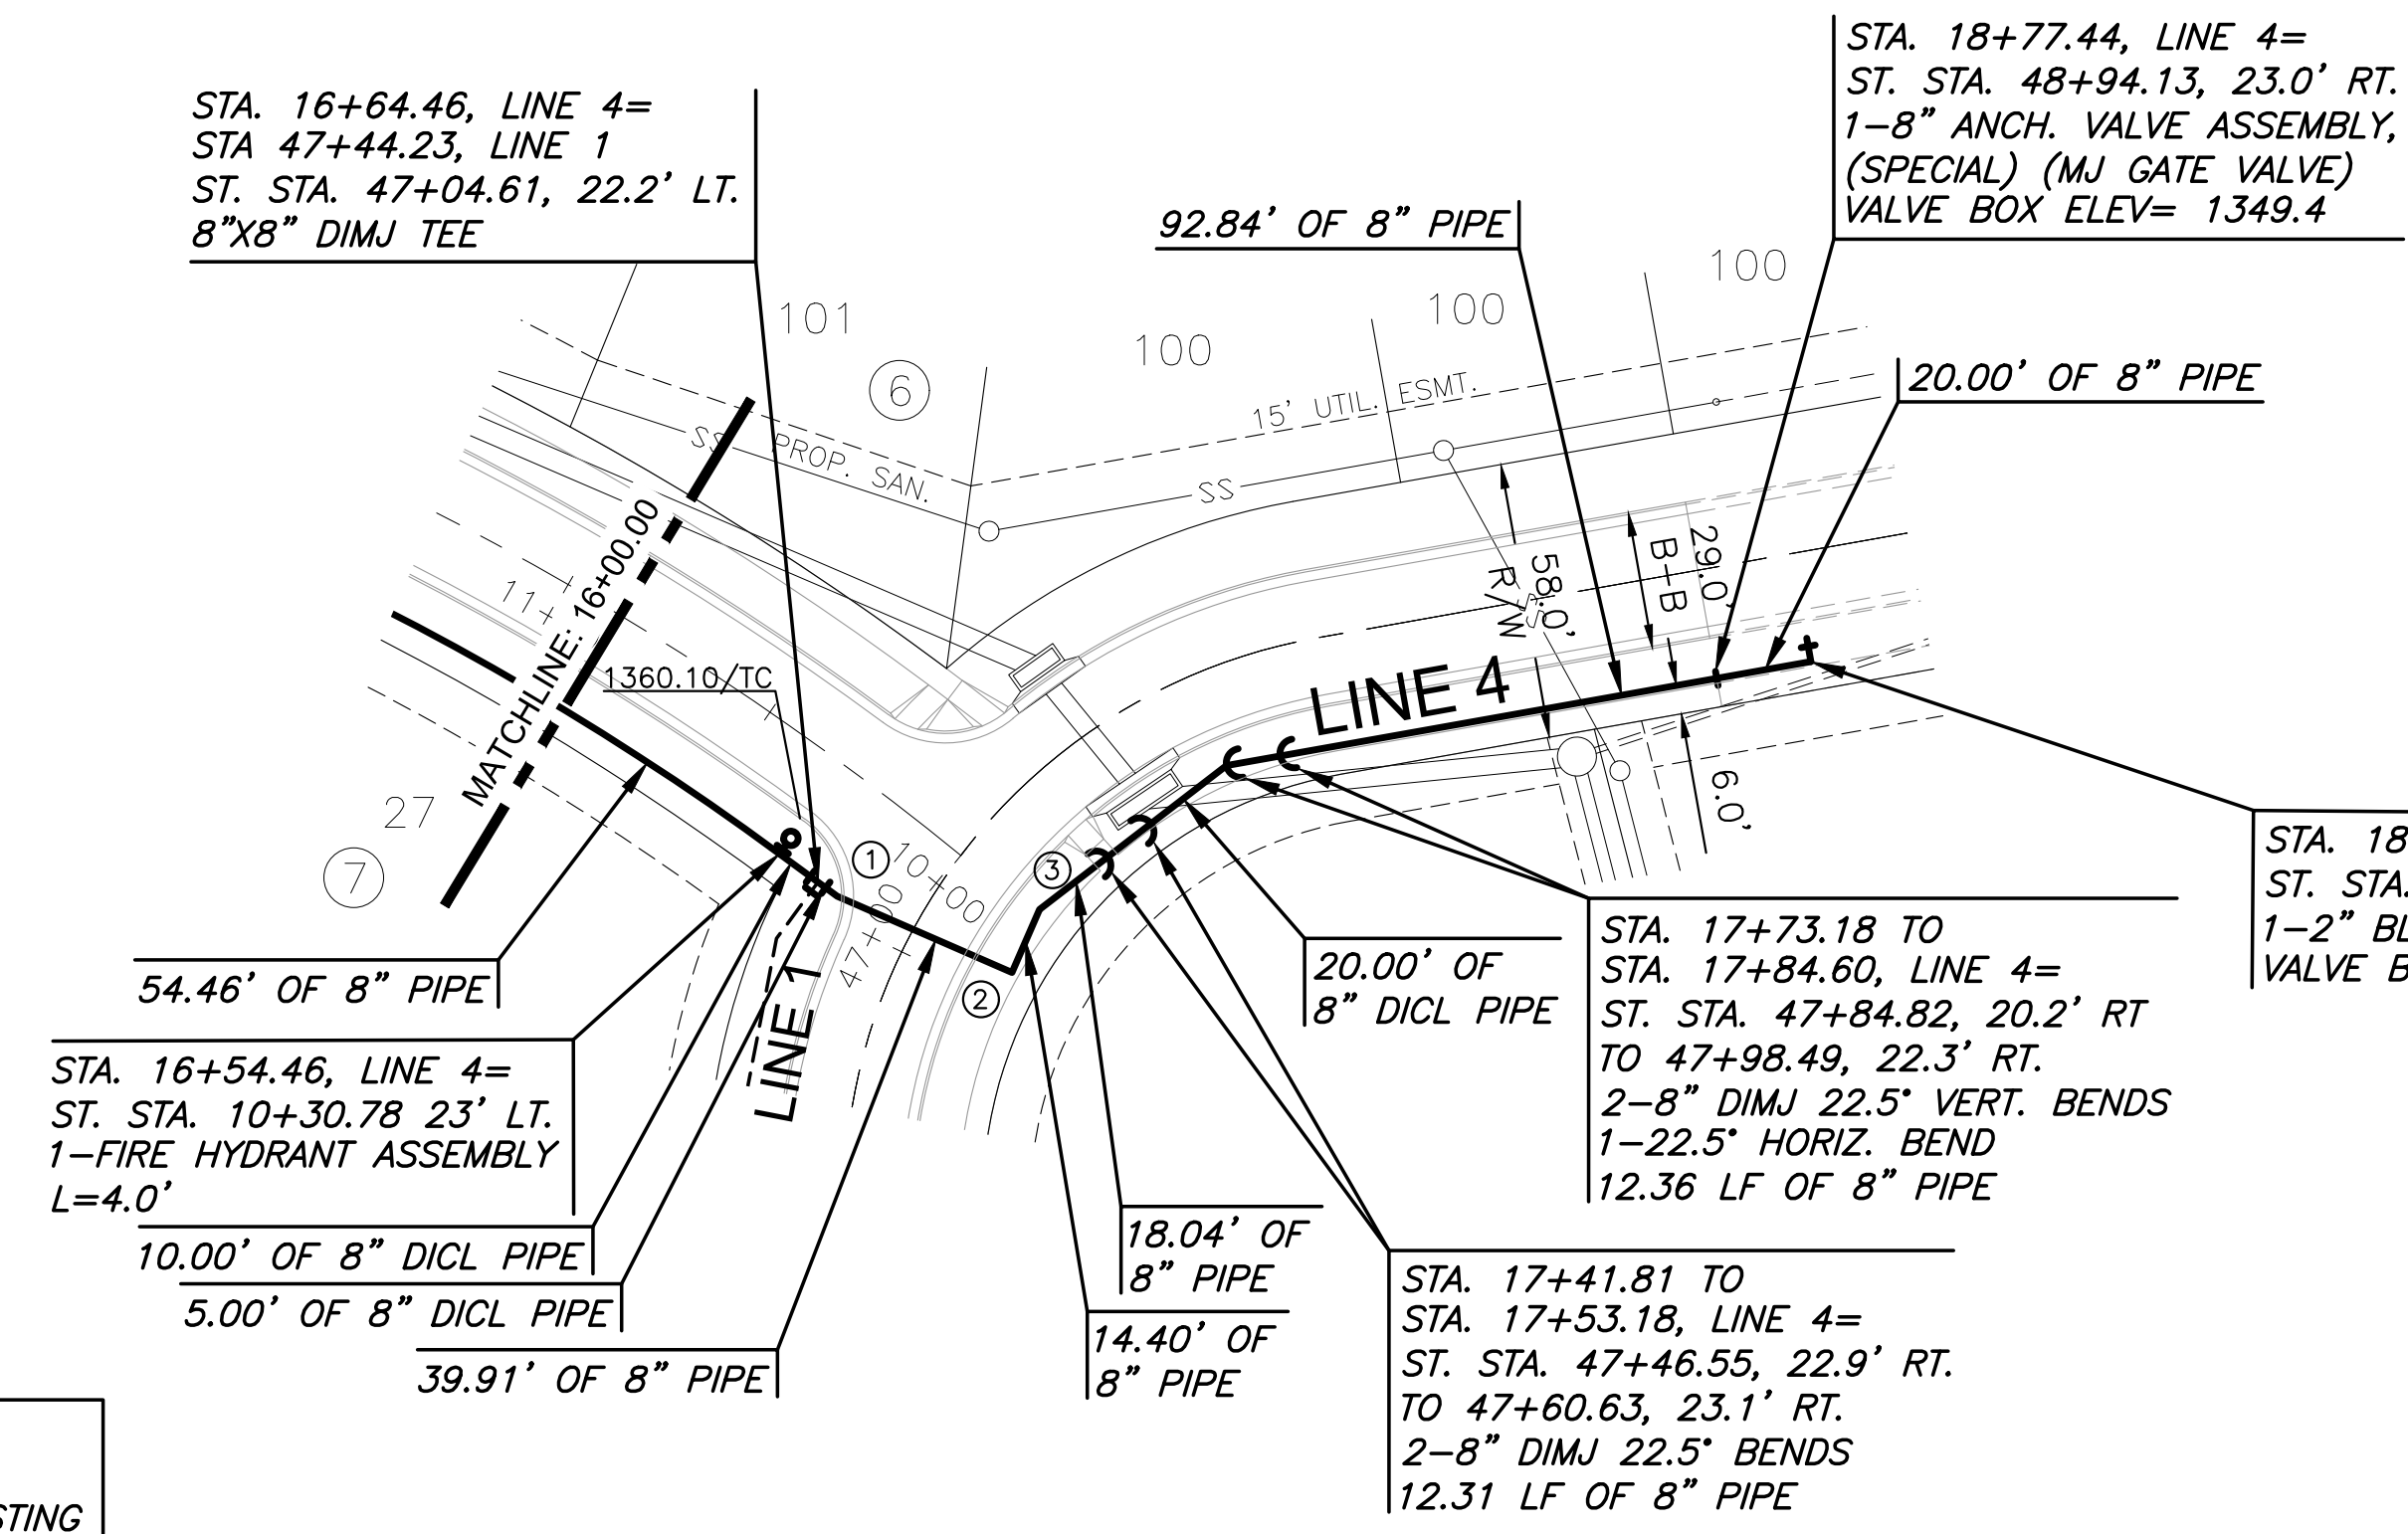


BEND CHART				
NO.	8" BEND	STA.	BL. STA.	OFFSET, RT.
①	11.25'	16+69.46	47+03.98	17.3' LT.
②	90°	17+09.37	47+07.63	22.5' RT.
③	22.5'	17+23.77	47+24.86	20.0 RT.

NOTE:
 CONTRACTOR TO VERIFY LOCATION,
 PIPE TYPE, AND ELEVATION OF EXISTING
 WATER LINE PRIOR TO CONSTRUCTION.

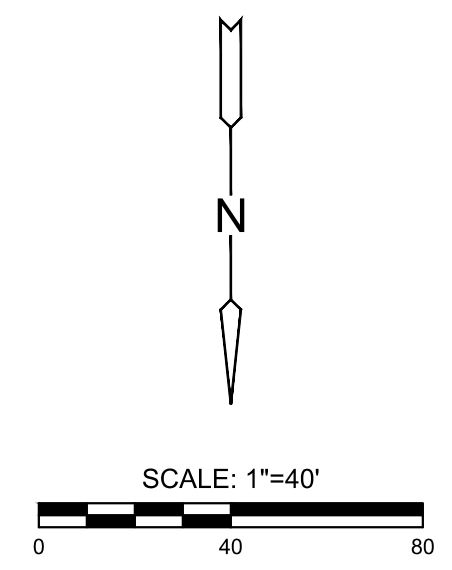

PLAN WATER LINE 4 (STA. 16+00.00 - 18+97.44)

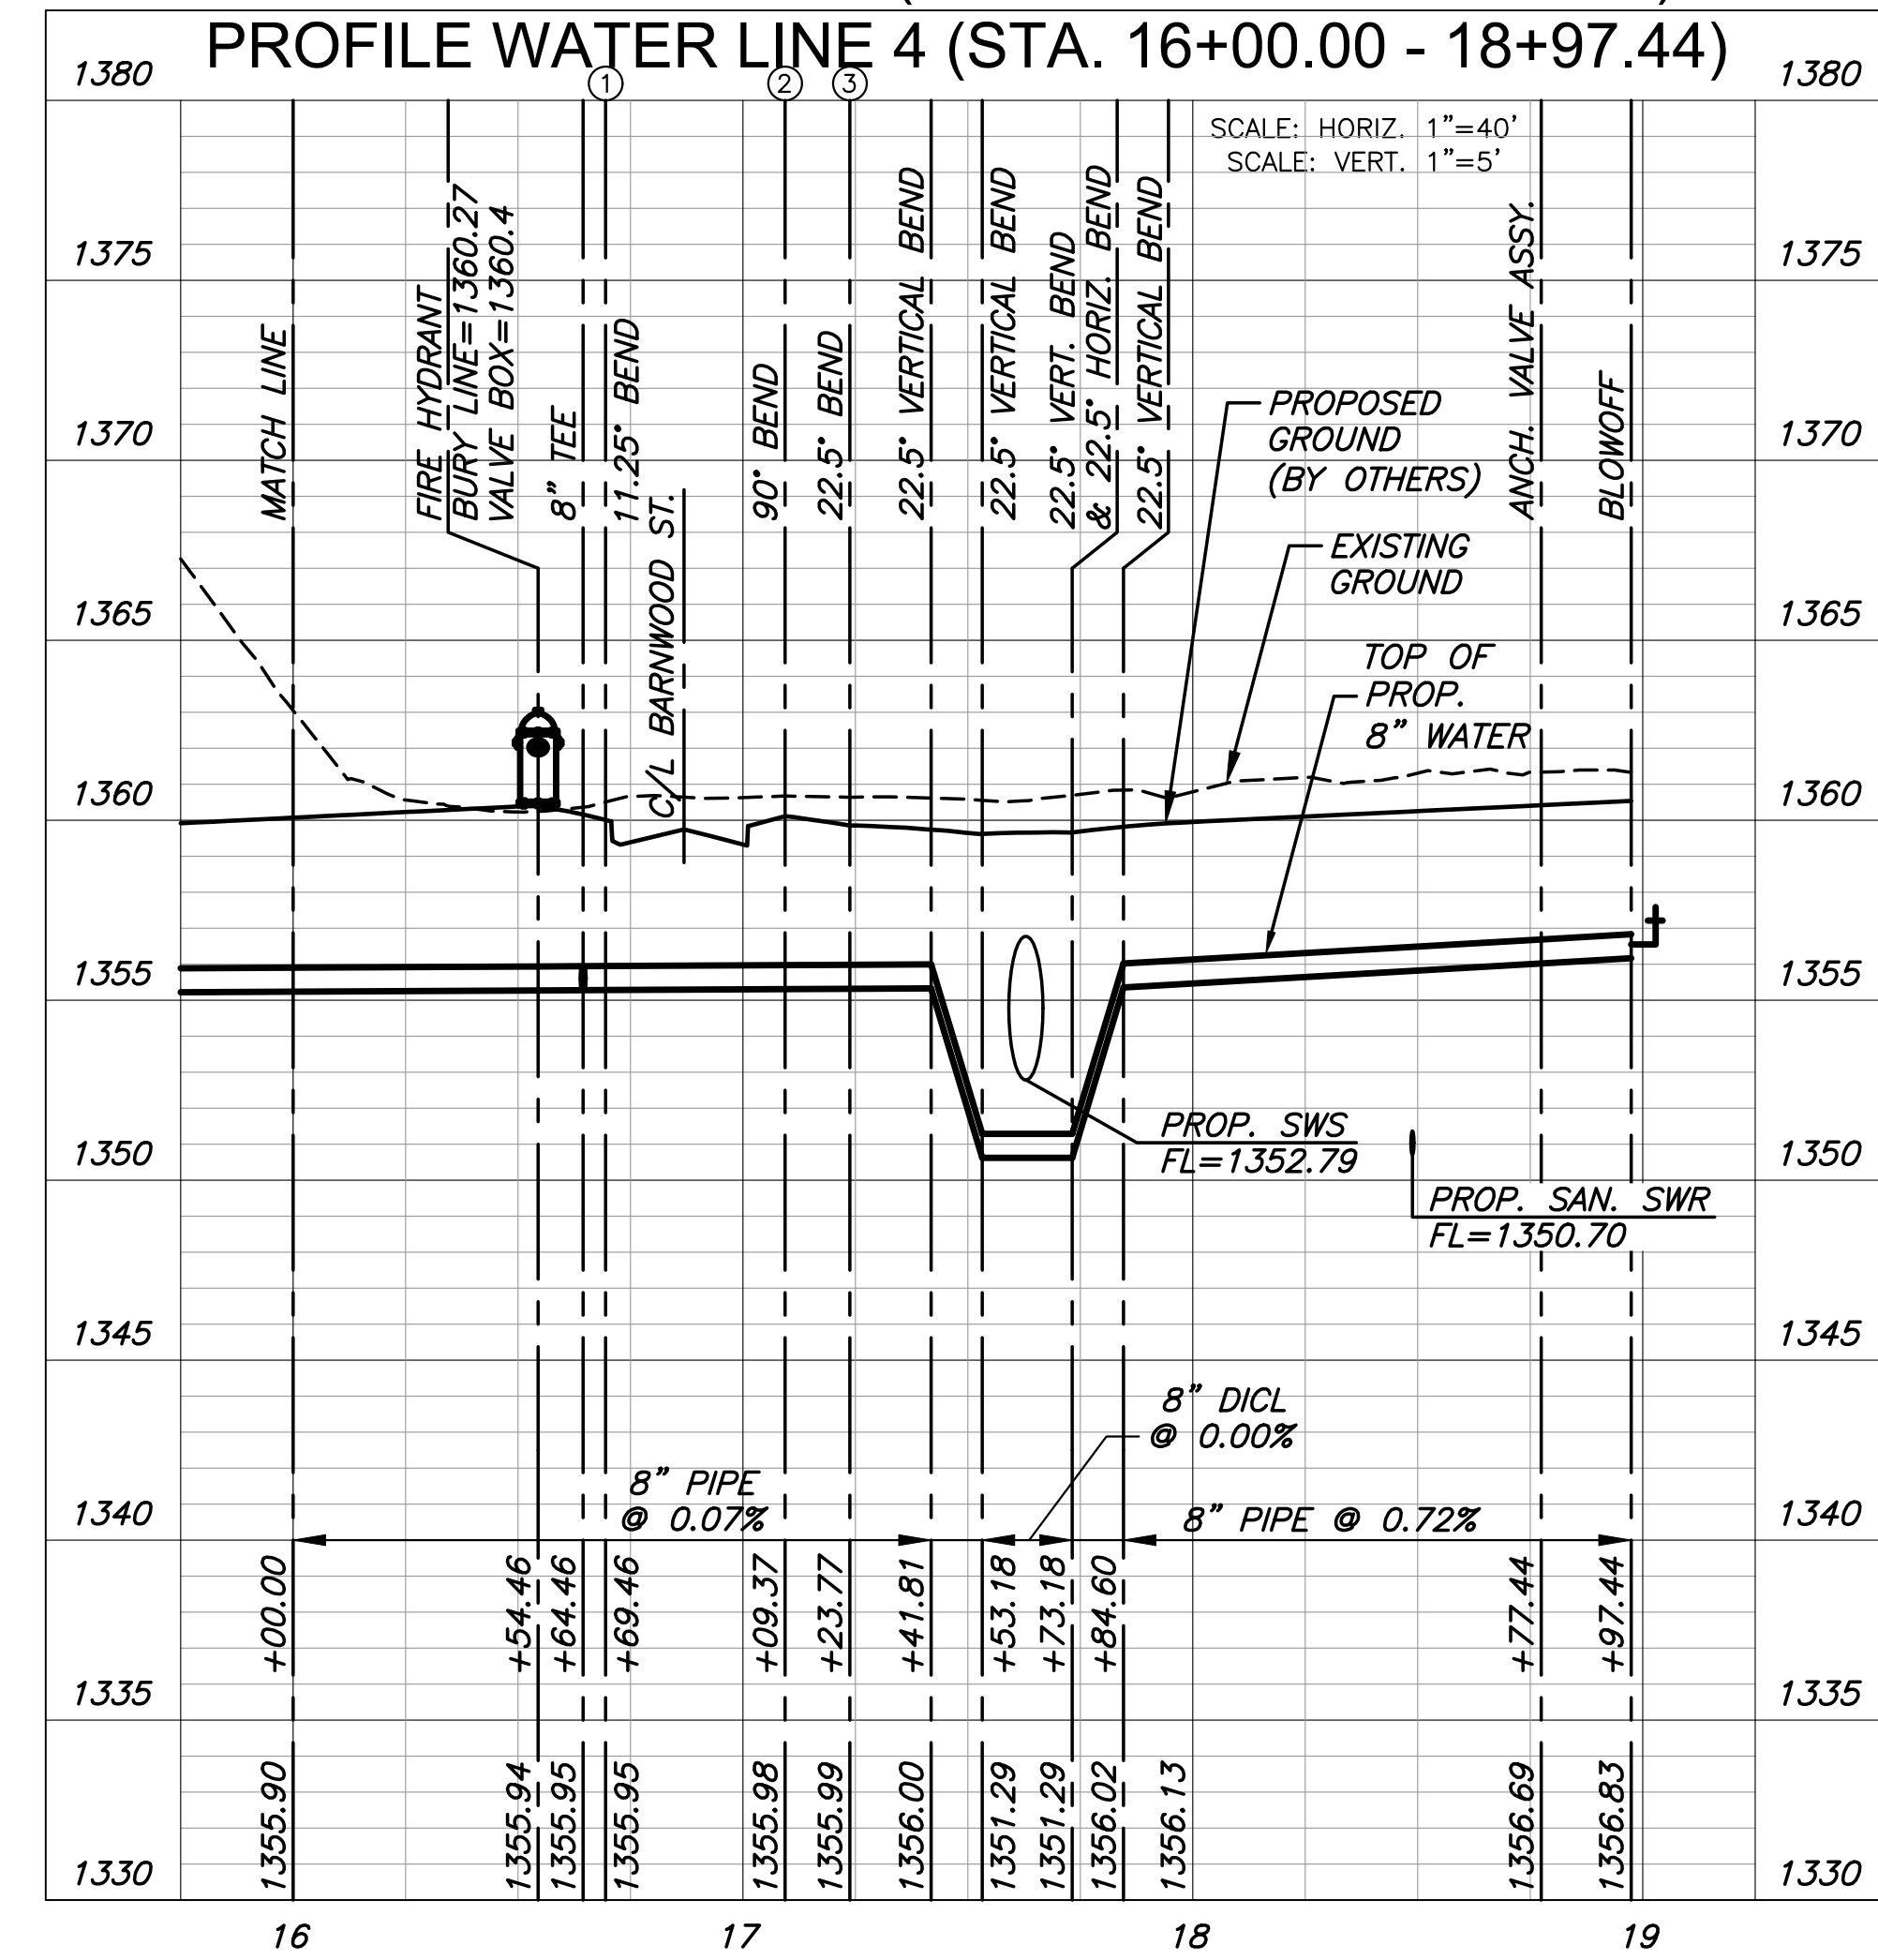

WATER DISTRIBUTION PLANS FOR
COURTYARDS AT JACOBS FARM 2ND
 PHASE 1

WATER LINE 4 16+00.00 - 18+97.44		
PROJECT NO.	448-2025-014383	
SCALE	1" = 40'	
DRAWN	DESIGNED	CHECKED
JWC	DFL	SPE
NO.	REVISION	DATE
0	ISSUED FOR CONSTRUCTION	08/18/2025
SHEET NO. C-110-W01 10 OF 28		