



J:\PROJECTS\2022\20110298\_PERFECTION\_JACOBS\155TH AND CENTRAL\00\_220298\_CAD\SH1505\_CIVIL\WTRSECOND ADDITION\220298\_C-11-W01.DWG  
 ©2025 MKEC ENGINEERING, INC. ALL RIGHTS RESERVED WWW.MKEC.COM THESE DRAWINGS AND THEIR CONTENTS, INCLUDING, BUT NOT LIMITED TO, ALL CONCEPTS, DESIGNS, & DETAILS ARE THE EXCLUSIVE PROPERTY OF MKEC ENGINEERING, INC. (MKEC), AND MAY NOT BE USED OR REPRODUCED IN ANY WAY WITHOUT THE EXPRESS CONSENT OF MKEC.

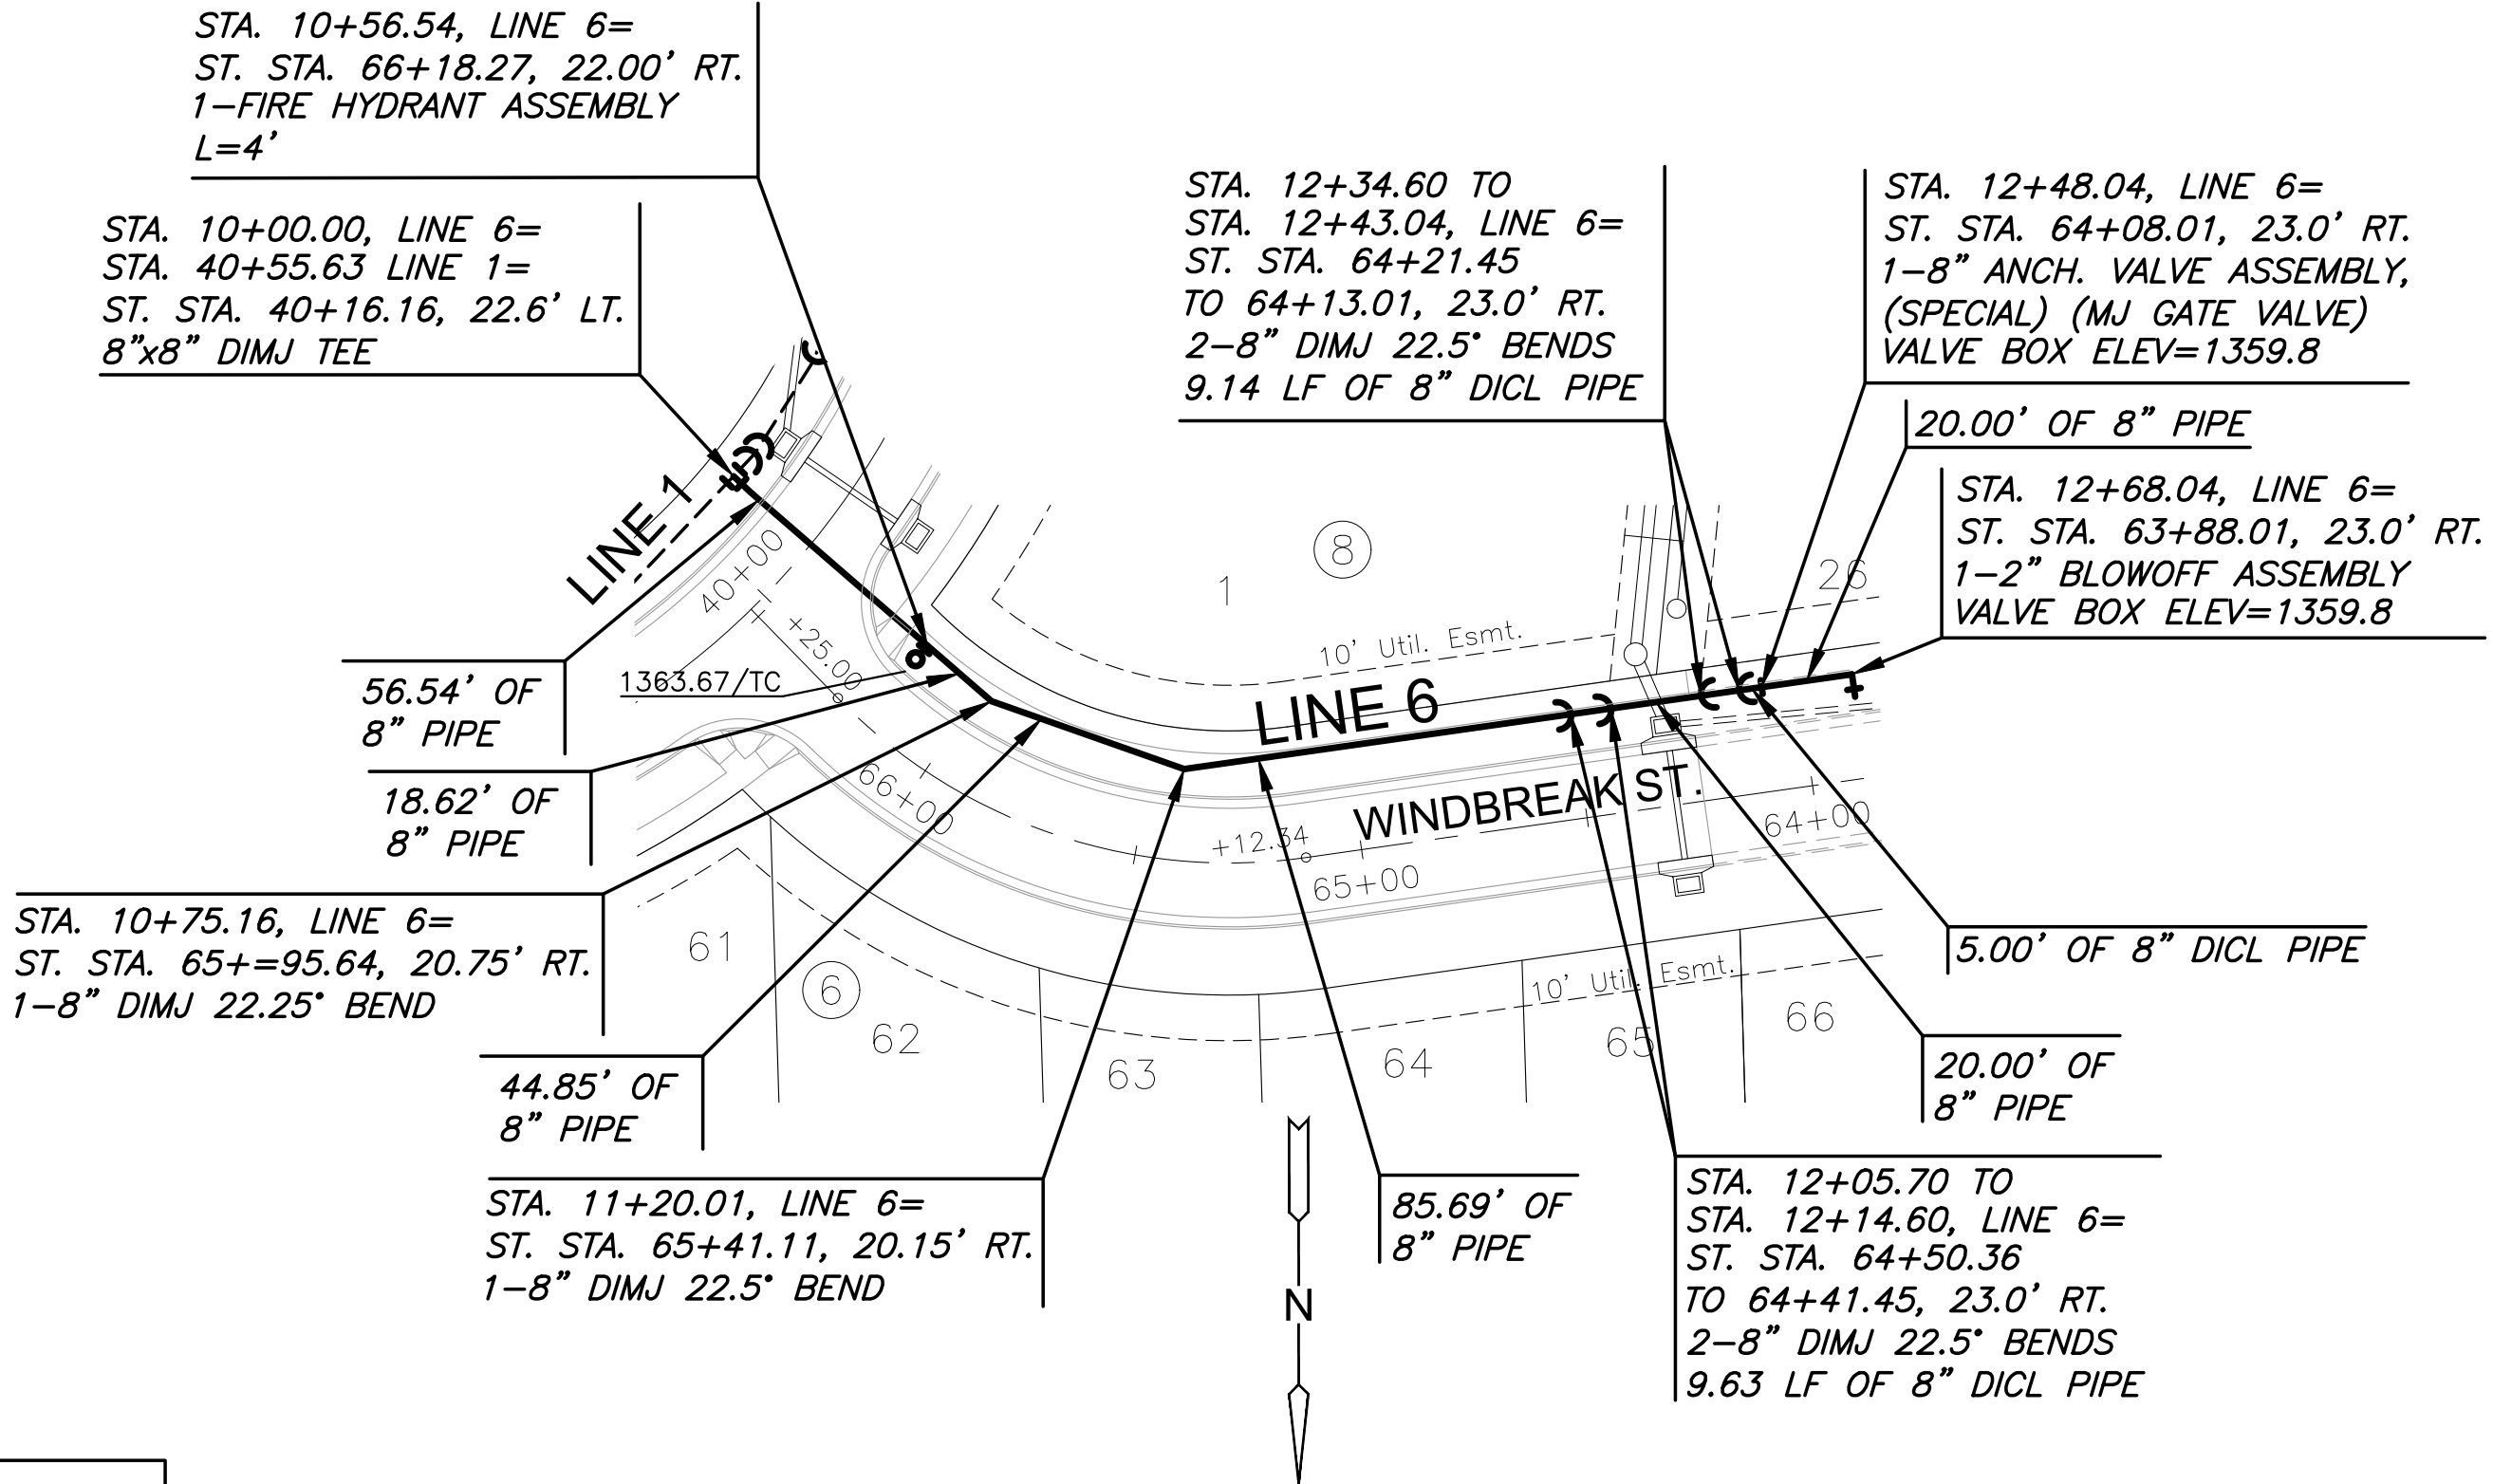

WATER DISTRIBUTION PLANS FOR  
**COURTYARDS AT JACOBS FARM 2ND**  
 PHASE 1

WATER LINES 5 & 6		
PROJECT NO.	448-2025-014383	
SCALE	1" = 40'	
DRAWN	DESIGNED	CHECKED
CNA	DFL	SPE
NO.	REVISION	DATE
SHEET NO. C-111-W01		
11 OF 28		

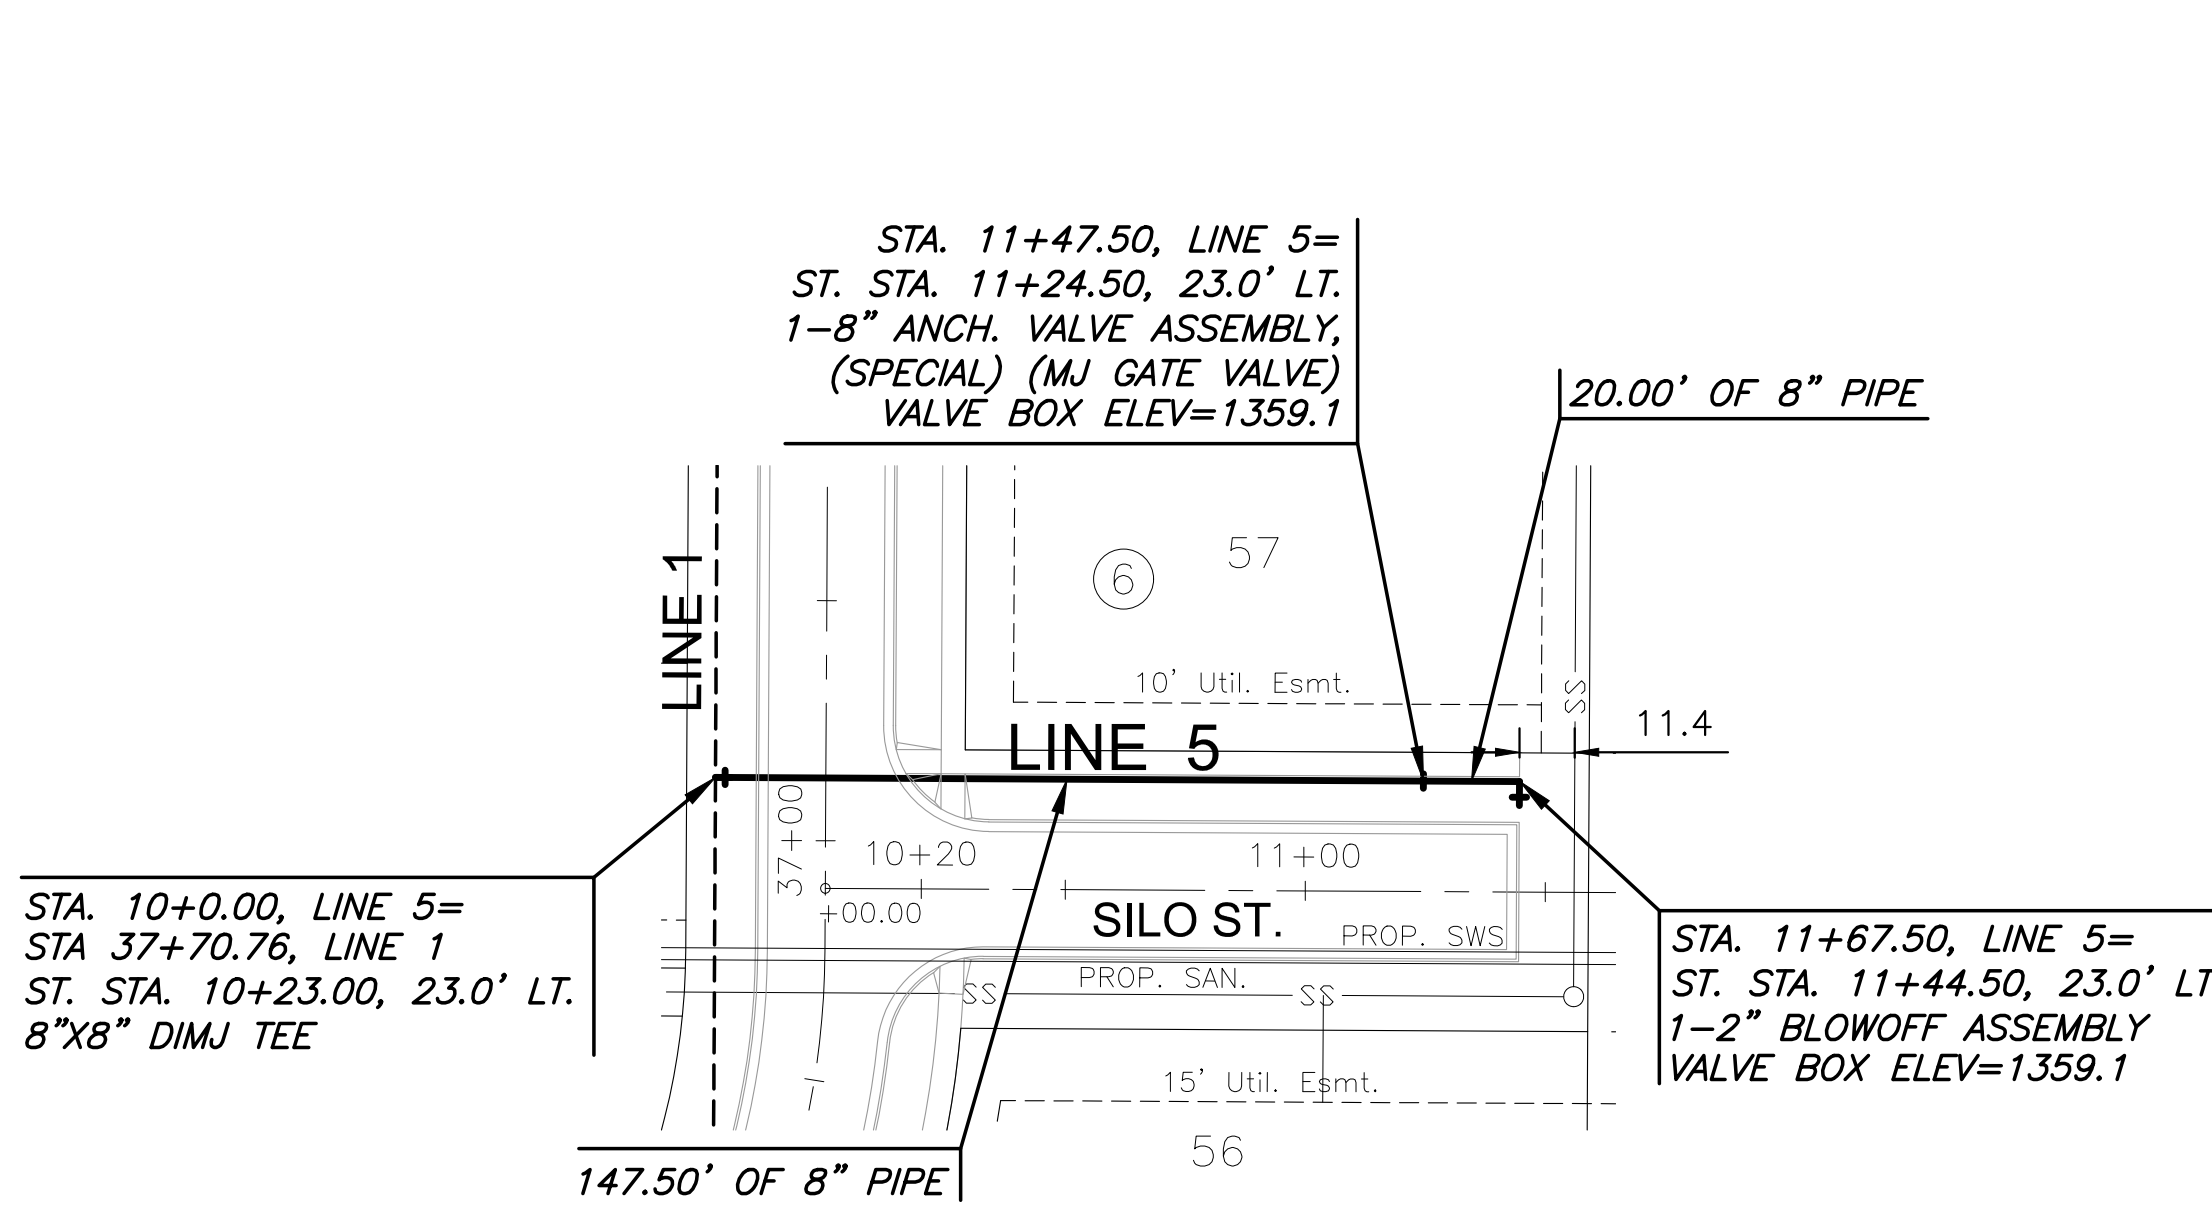

NOTE:  
 CONTRACTOR TO VERIFY LOCATION,  
 PIPE TYPE, AND ELEVATION OF EXISTING  
 WATER LINE PRIOR TO CONSTRUCTION.

