

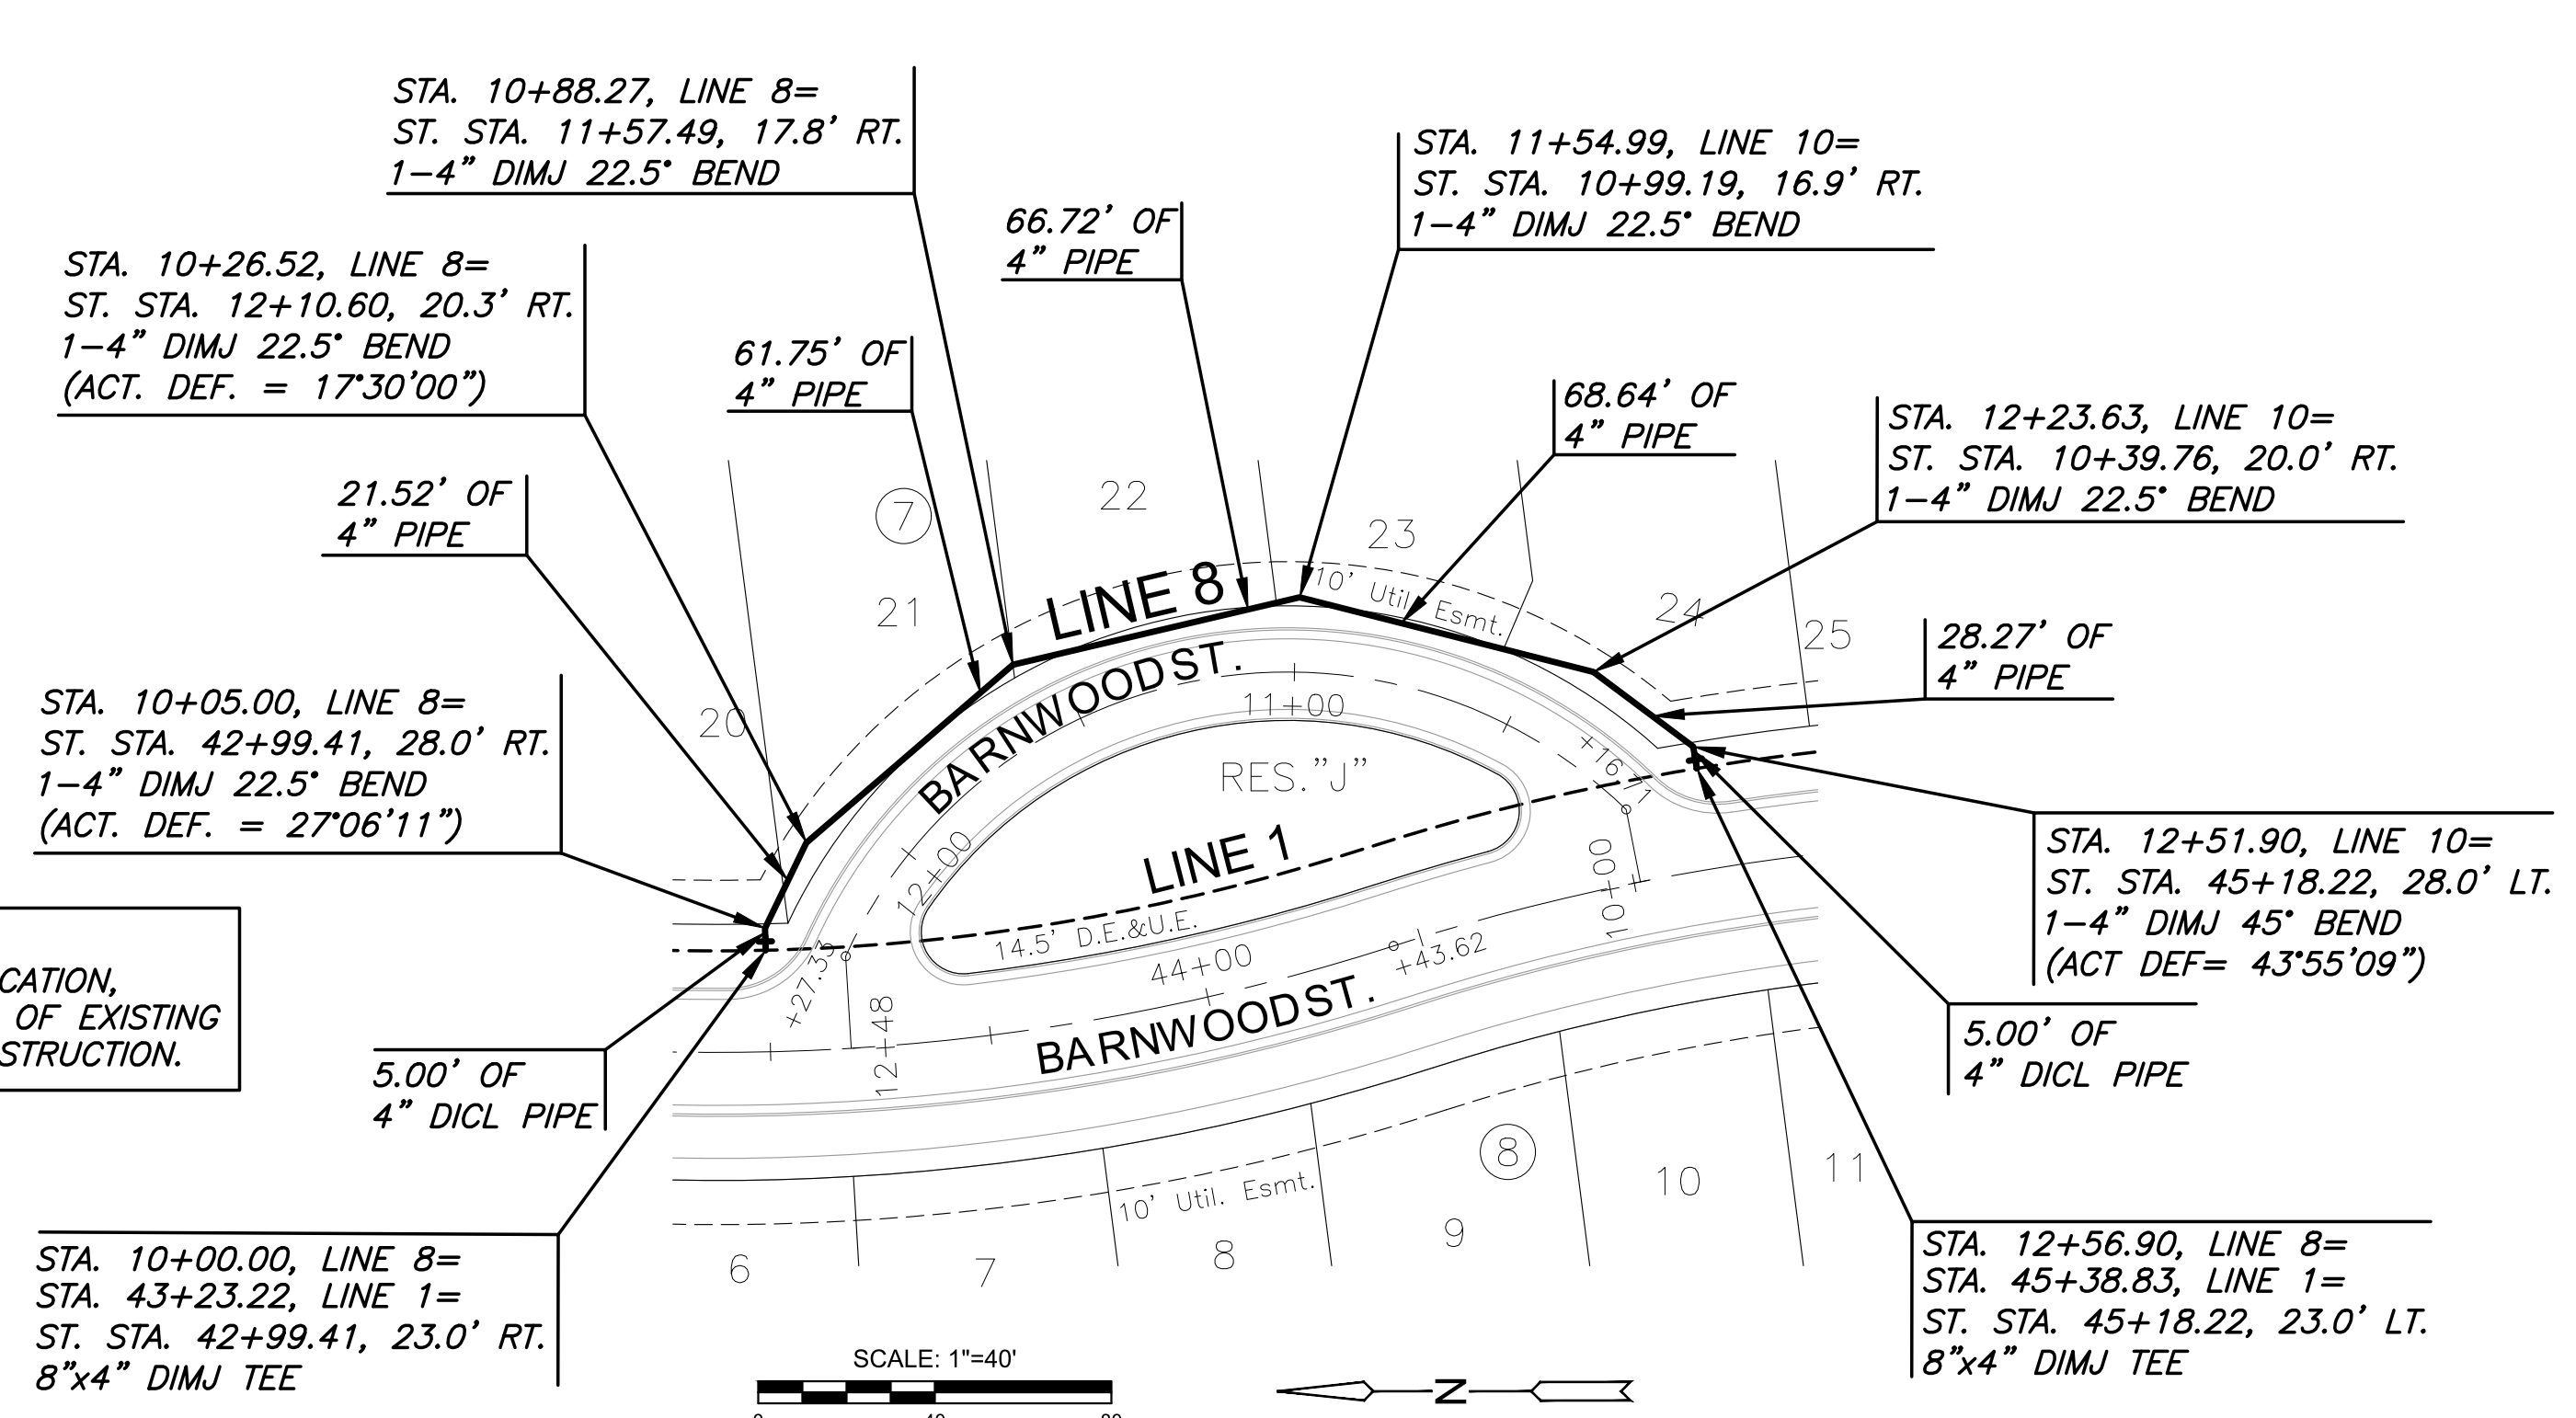



J:\PROJECTS\2025\20251010298_PRRFECTION_JACOBS\COURTYARDS AT JACOBS FARM 2ND COURTYARD ADDITION\202508_C112\W01.DWG
 ©2025 MKEC ENGINEERING, INC. ALL RIGHTS RESERVED WWW.MKEC.COM. THESE DRAWINGS AND THEIR CONTENTS, INCLUDING, BUT NOT LIMITED TO, ALL CONCEPTS, DESIGNS, & DETAILS ARE THE EXCLUSIVE PROPERTY OF MKEC ENGINEERING, INC. (MKEC), AND MAY NOT BE USED OR REPRODUCED IN ANY WAY WITHOUT THE EXPRESS CONSENT OF MKEC.

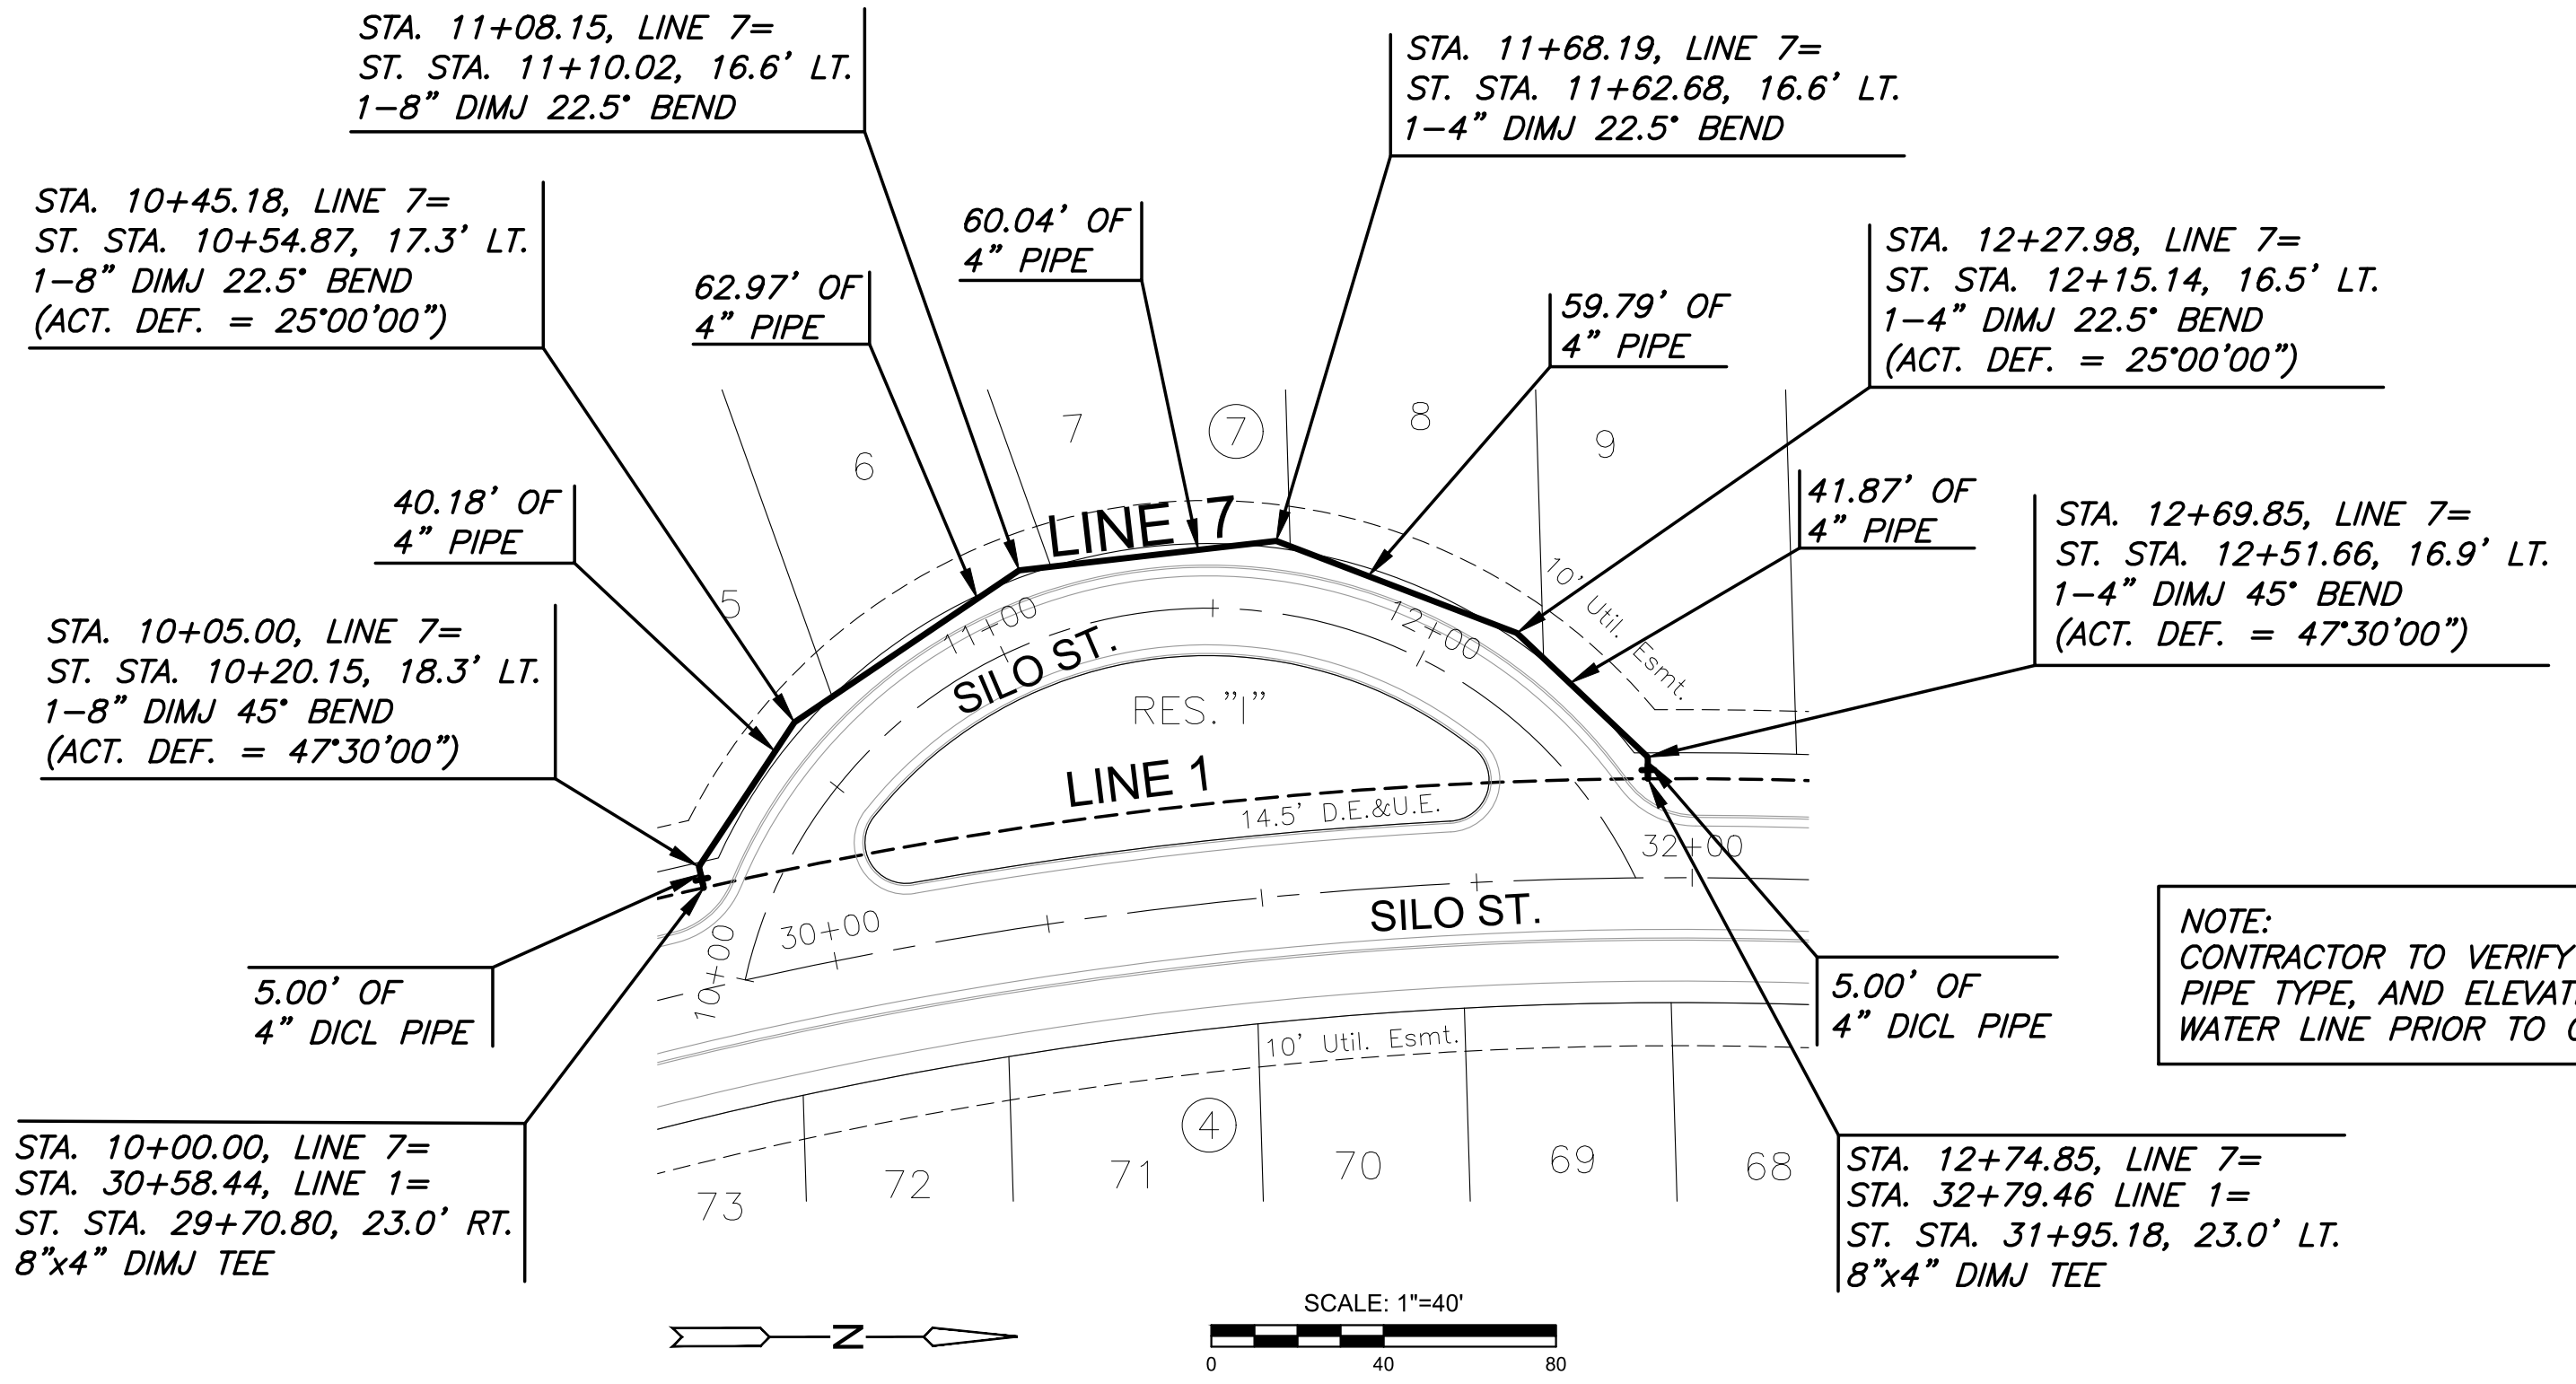

PLAN WATER LINE 7
PROFILE WATER LINE 7

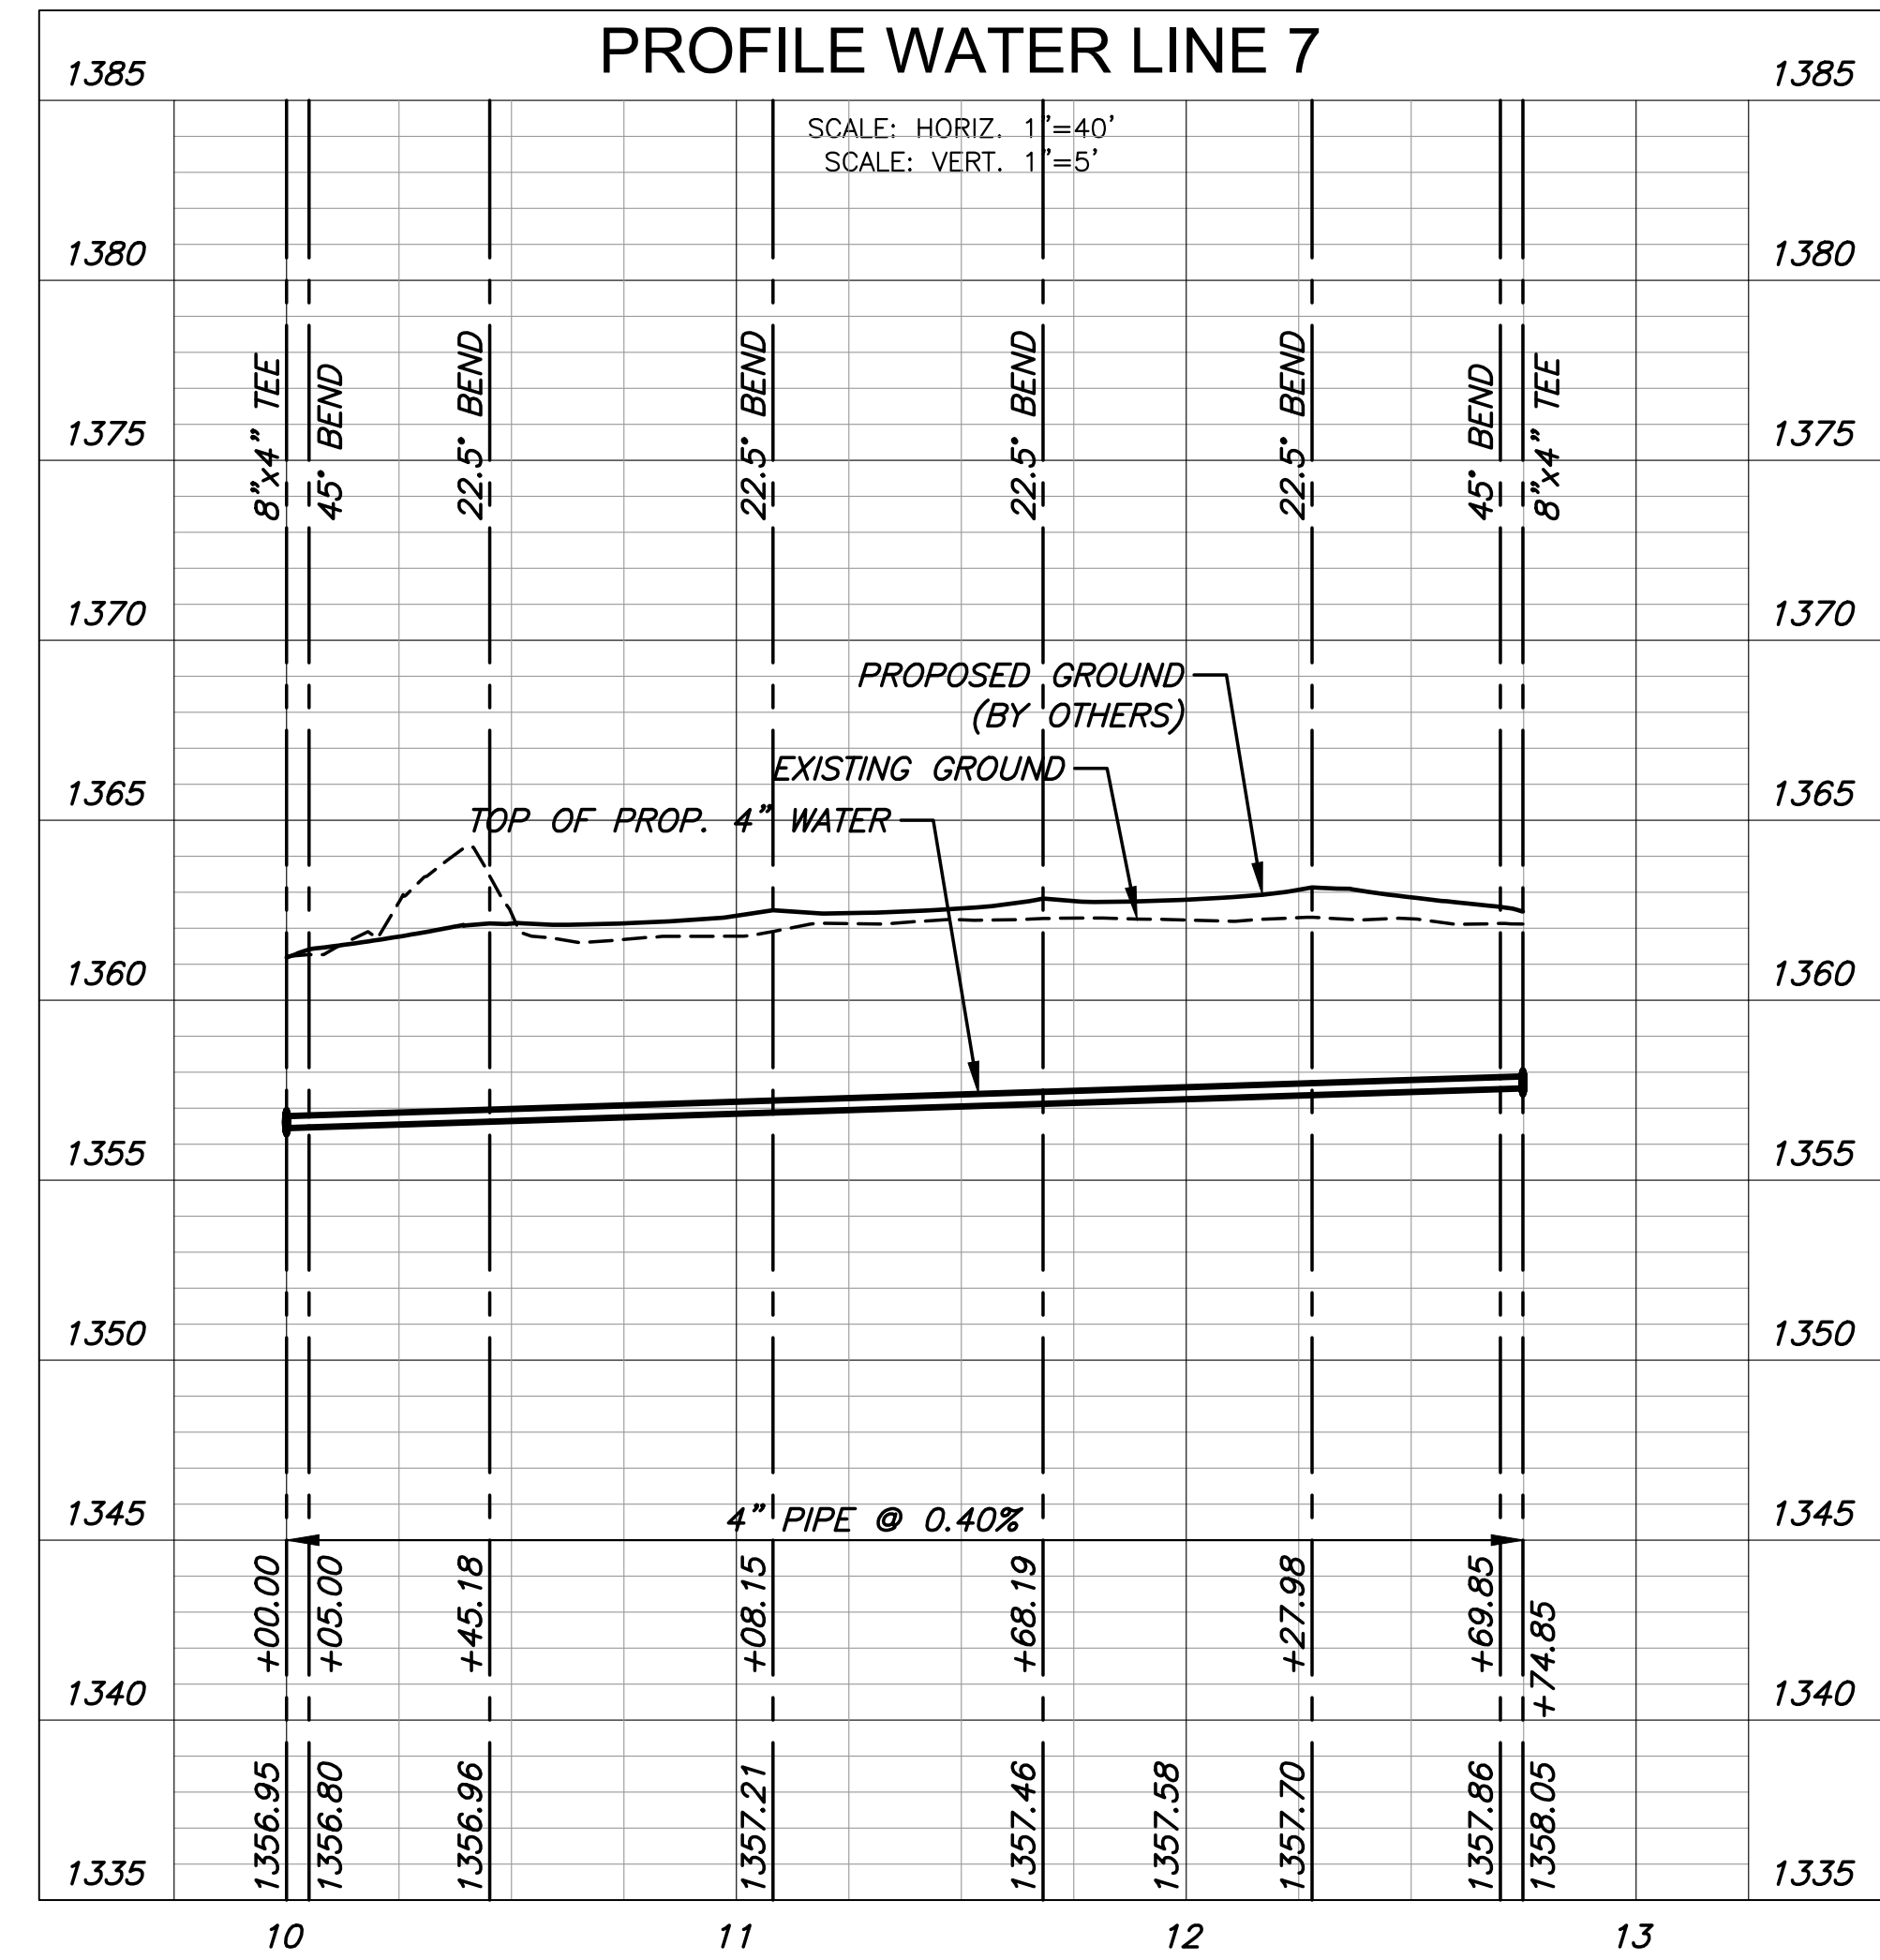

PLAN WATER LINE 8
PROFILE WATER LINE 8

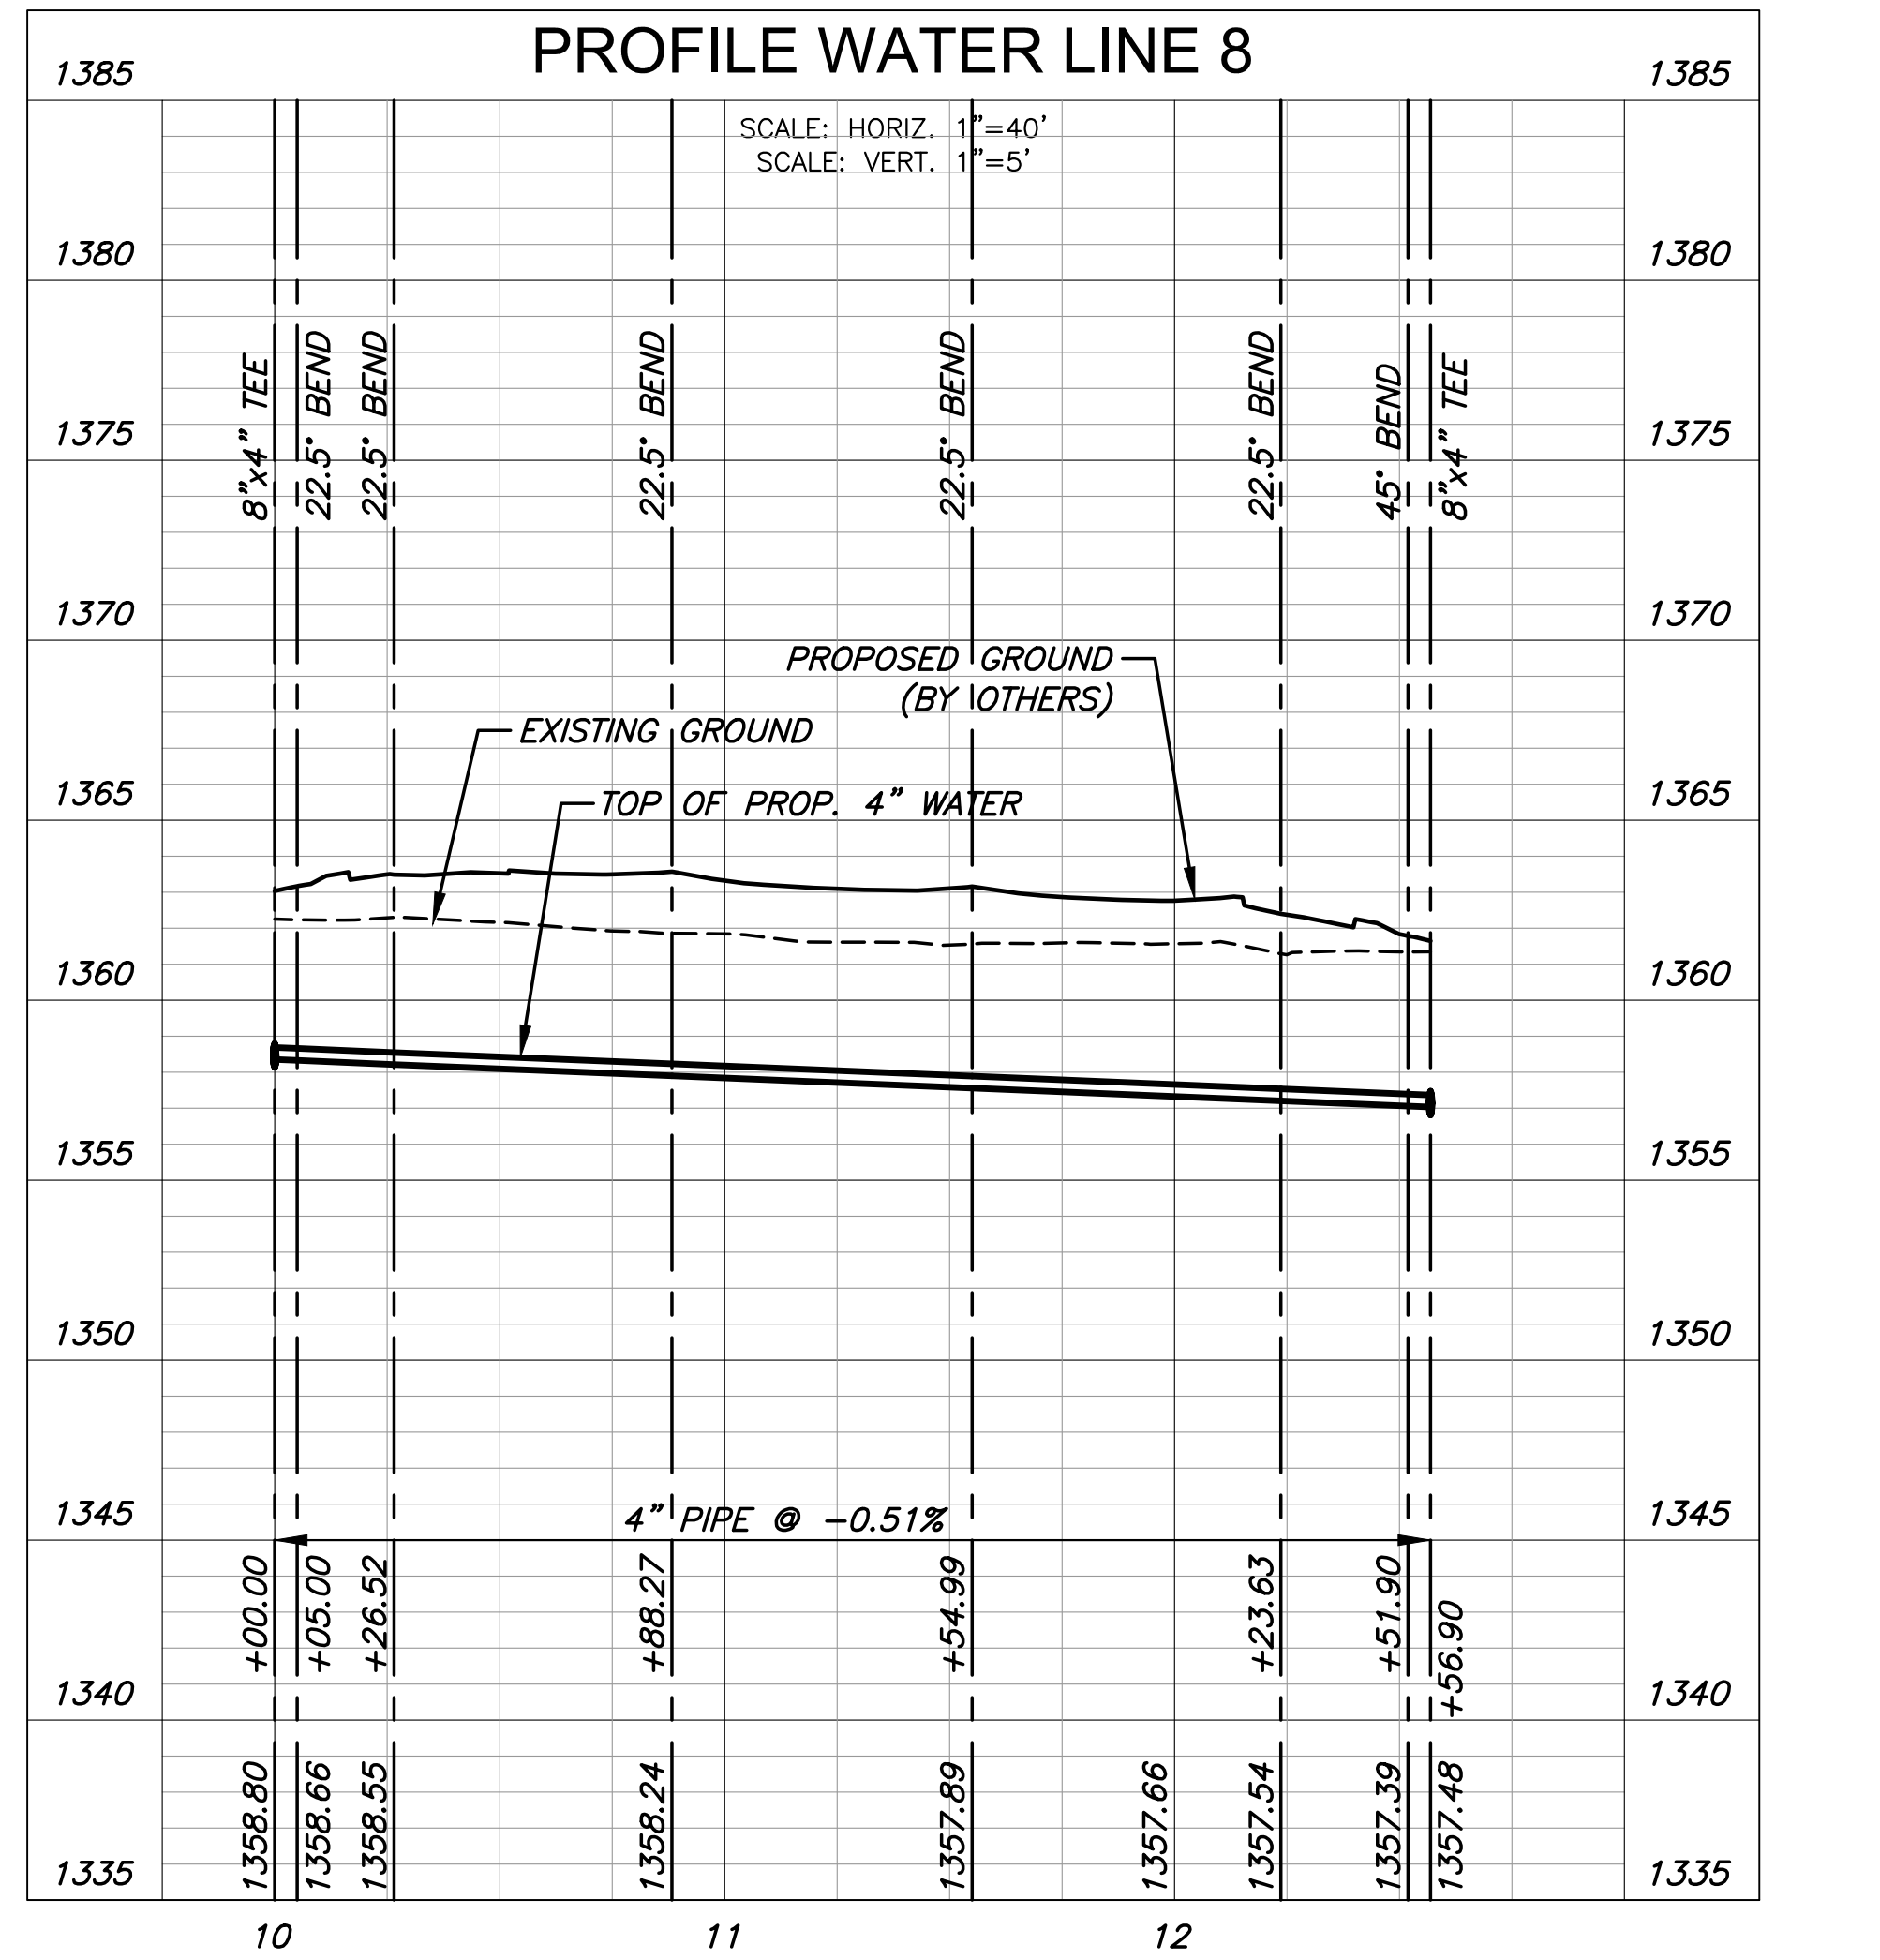

WATER DISTRIBUTION PLANS FOR
COURTYARDS AT JACOBS FARM 2ND
 PHASE 1

WATER LINES 7 & 8		
PROJECT NO.	448-2025-014383	
SCALE	1" = 40'	
DRAWN	DESIGNED	CHECKED
JWC	DFL	SPE
ISSUED FOR CONSTRUCTION	08/18/2025	
NO.	REVISION	DATE
SHEET NO. C-112-W01		
12 OF 28		