

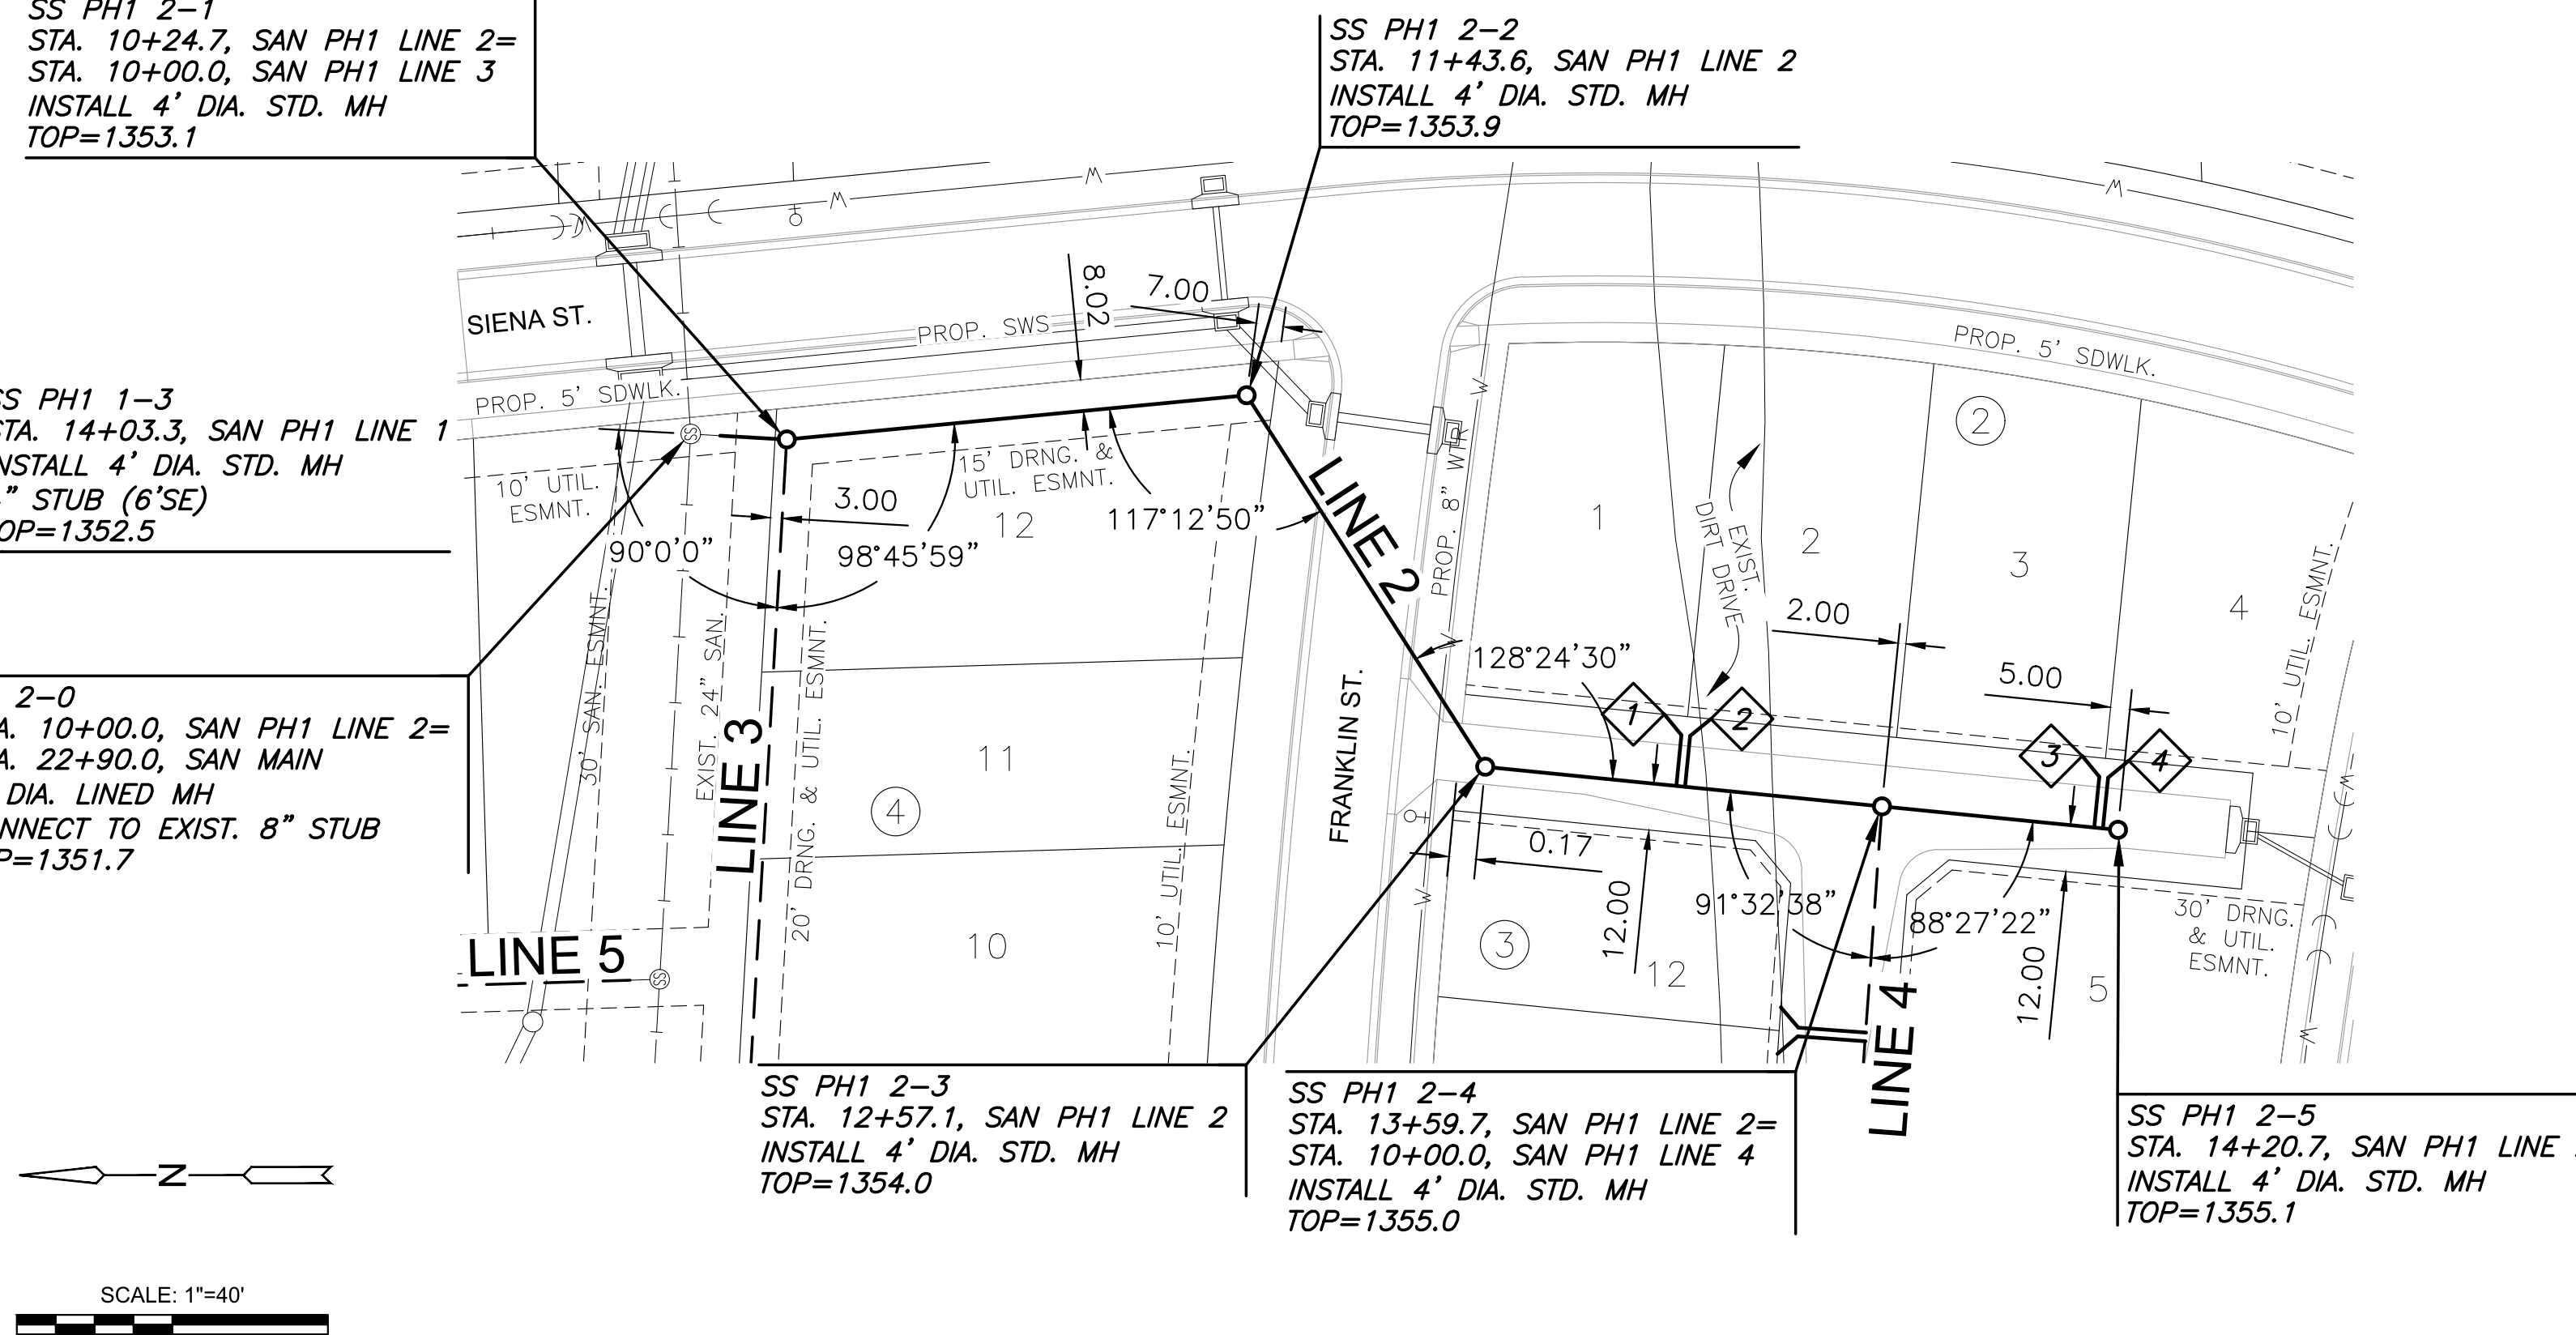



PROJECT: 2022021010298_PRRFECTION_JACOBS 135TH AND CENTRAL RD., 202208 CAOSHT1505 CIVILSANSECONDDADDITION202208_05_C-102-S01-DWG
 © 2025 MKEC ENGINEERING, INC. ALL RIGHTS RESERVED. WWW.MKEC.COM. THESE DRAWINGS AND THEIR CONTENTS, INCLUDING, BUT NOT LIMITED TO, ALL CONCEPTS, DESIGNS, & DETAILS ARE THE EXCLUSIVE PROPERTY OF MKEC ENGINEERING, INC. (MKEC), AND MAY NOT BE USED OR REPRODUCED IN ANY WAY WITHOUT THE EXPRESS CONSENT OF MKEC.

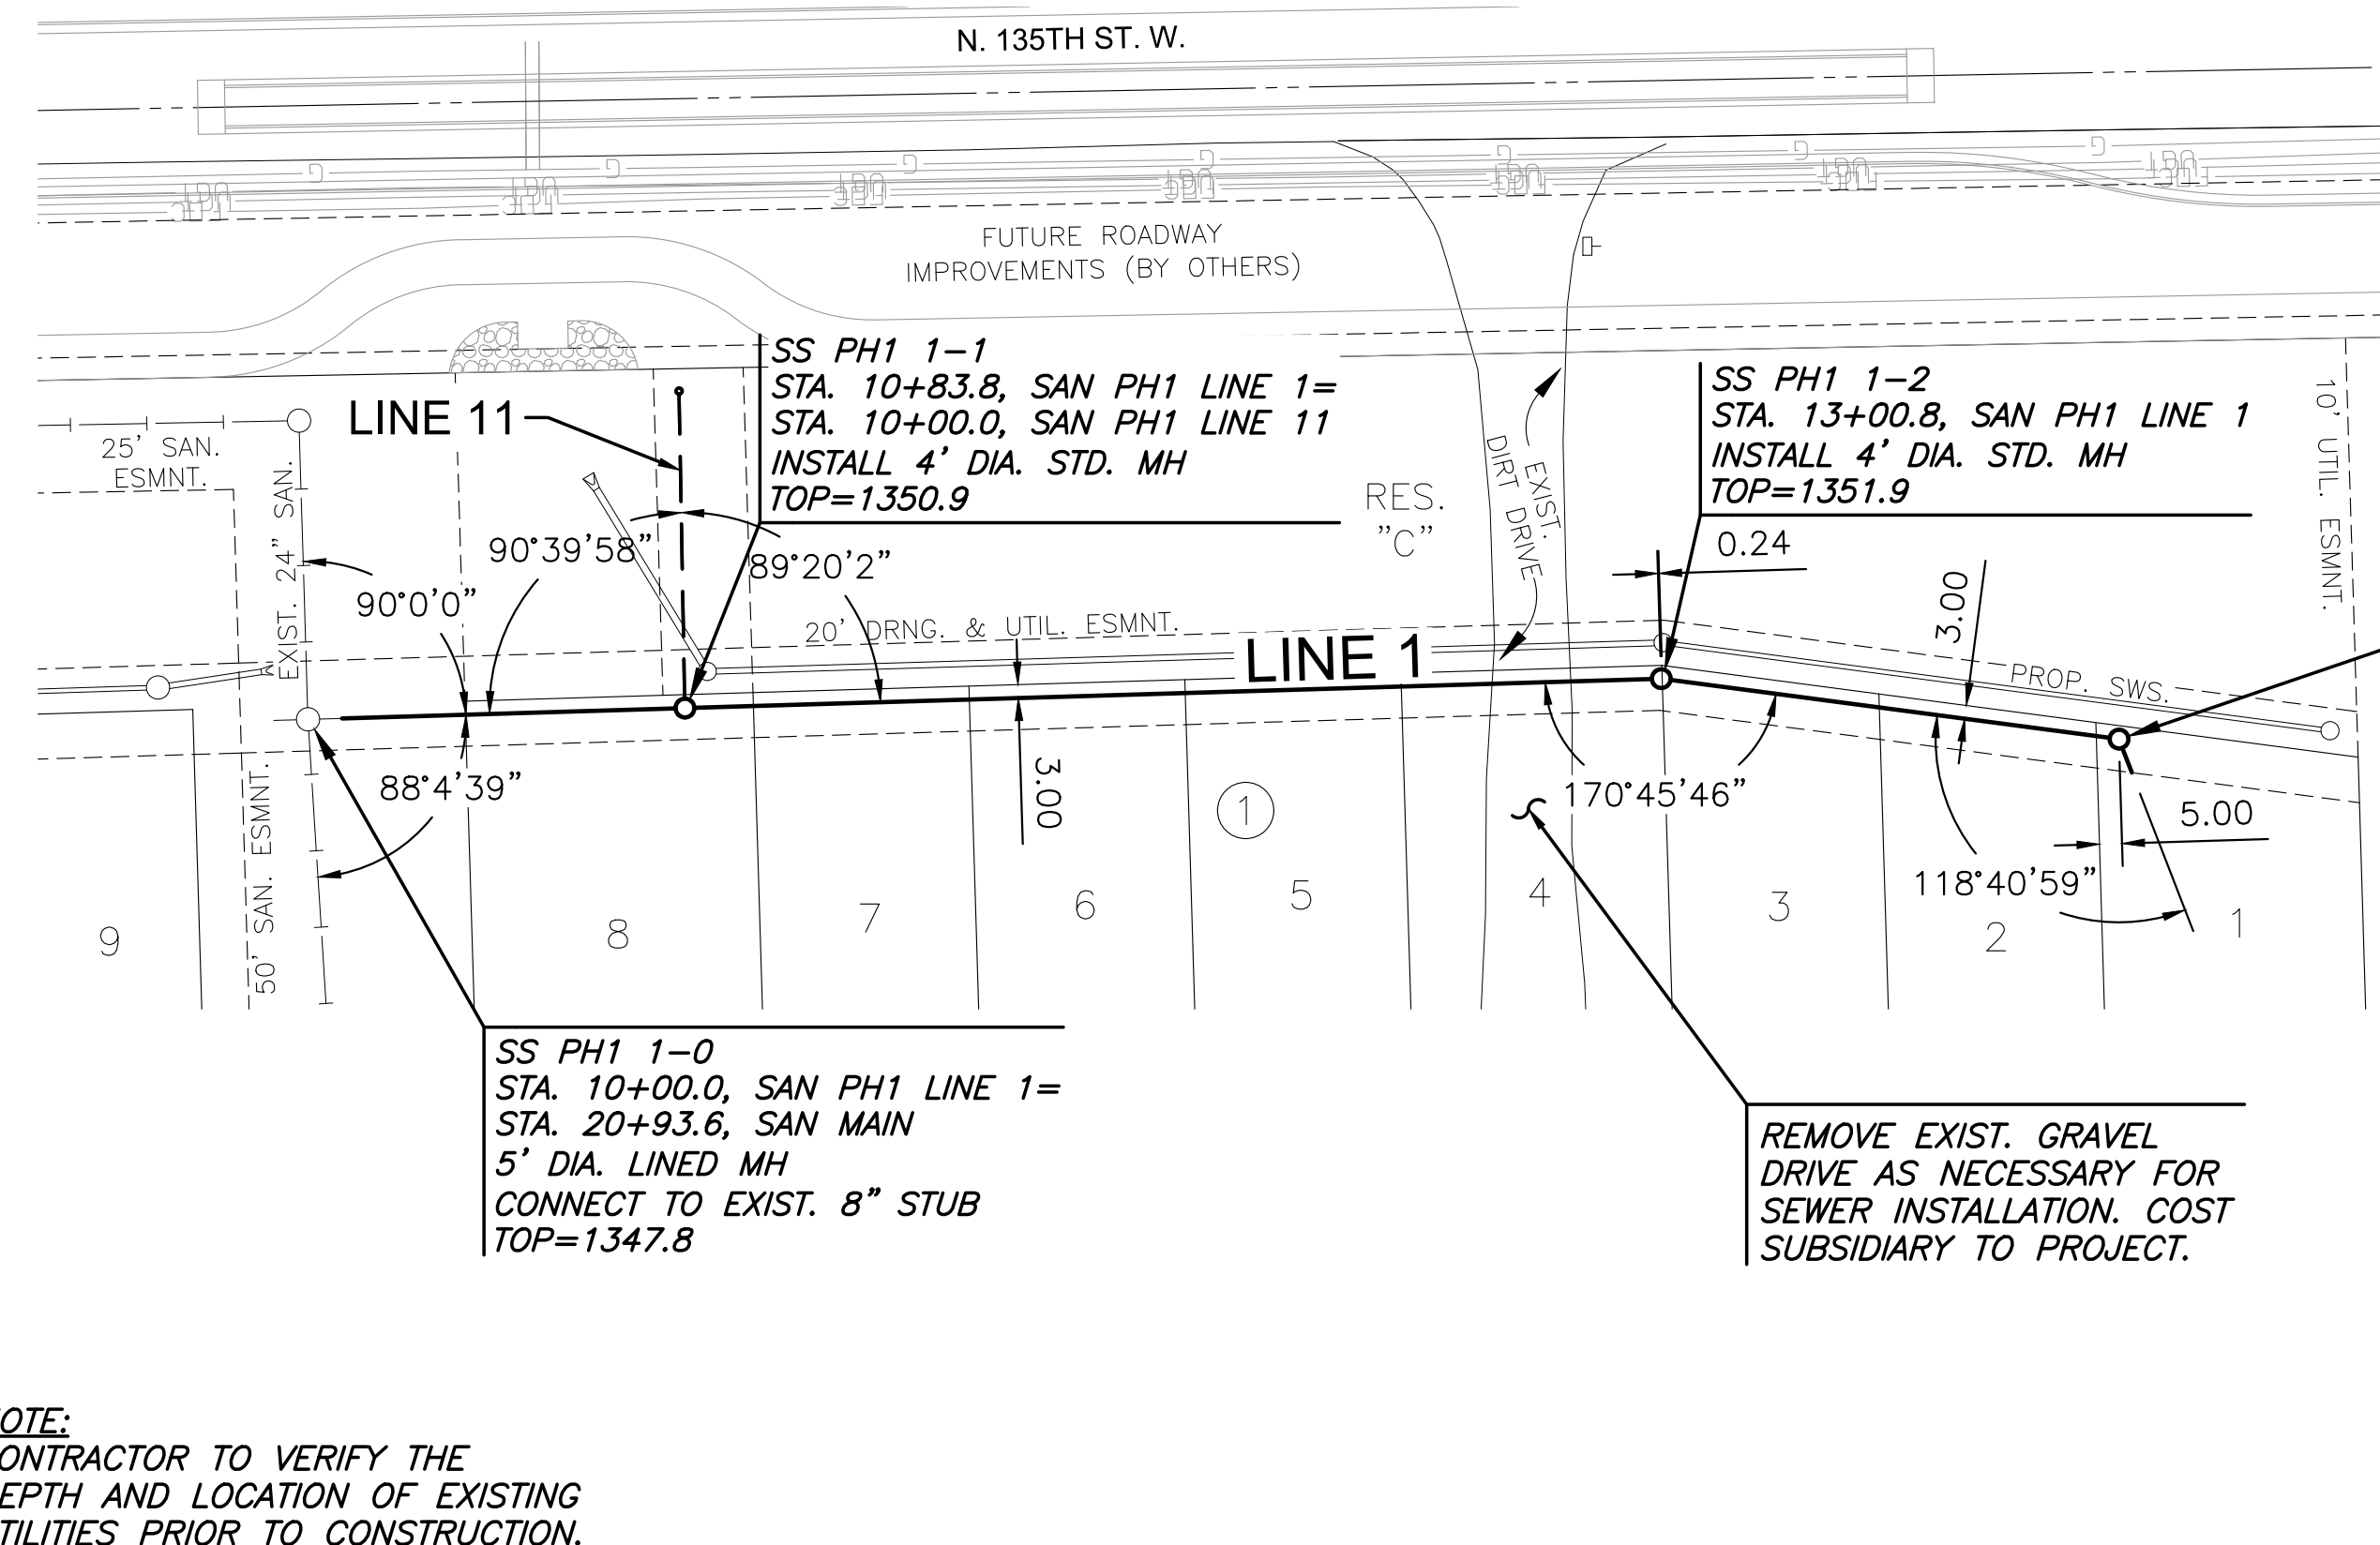


NOTE:
 CONTRACTOR TO VERIFY THE DEPTH AND LOCATION OF EXISTING UTILITIES PRIOR TO CONSTRUCTION.

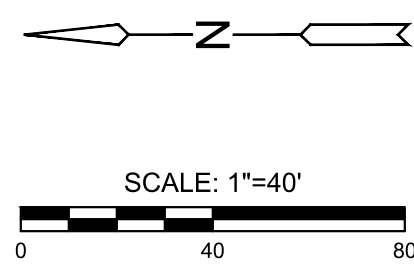

PLAN SAN PH1 LINE 1
PROFILE SAN PH1 LINE 1

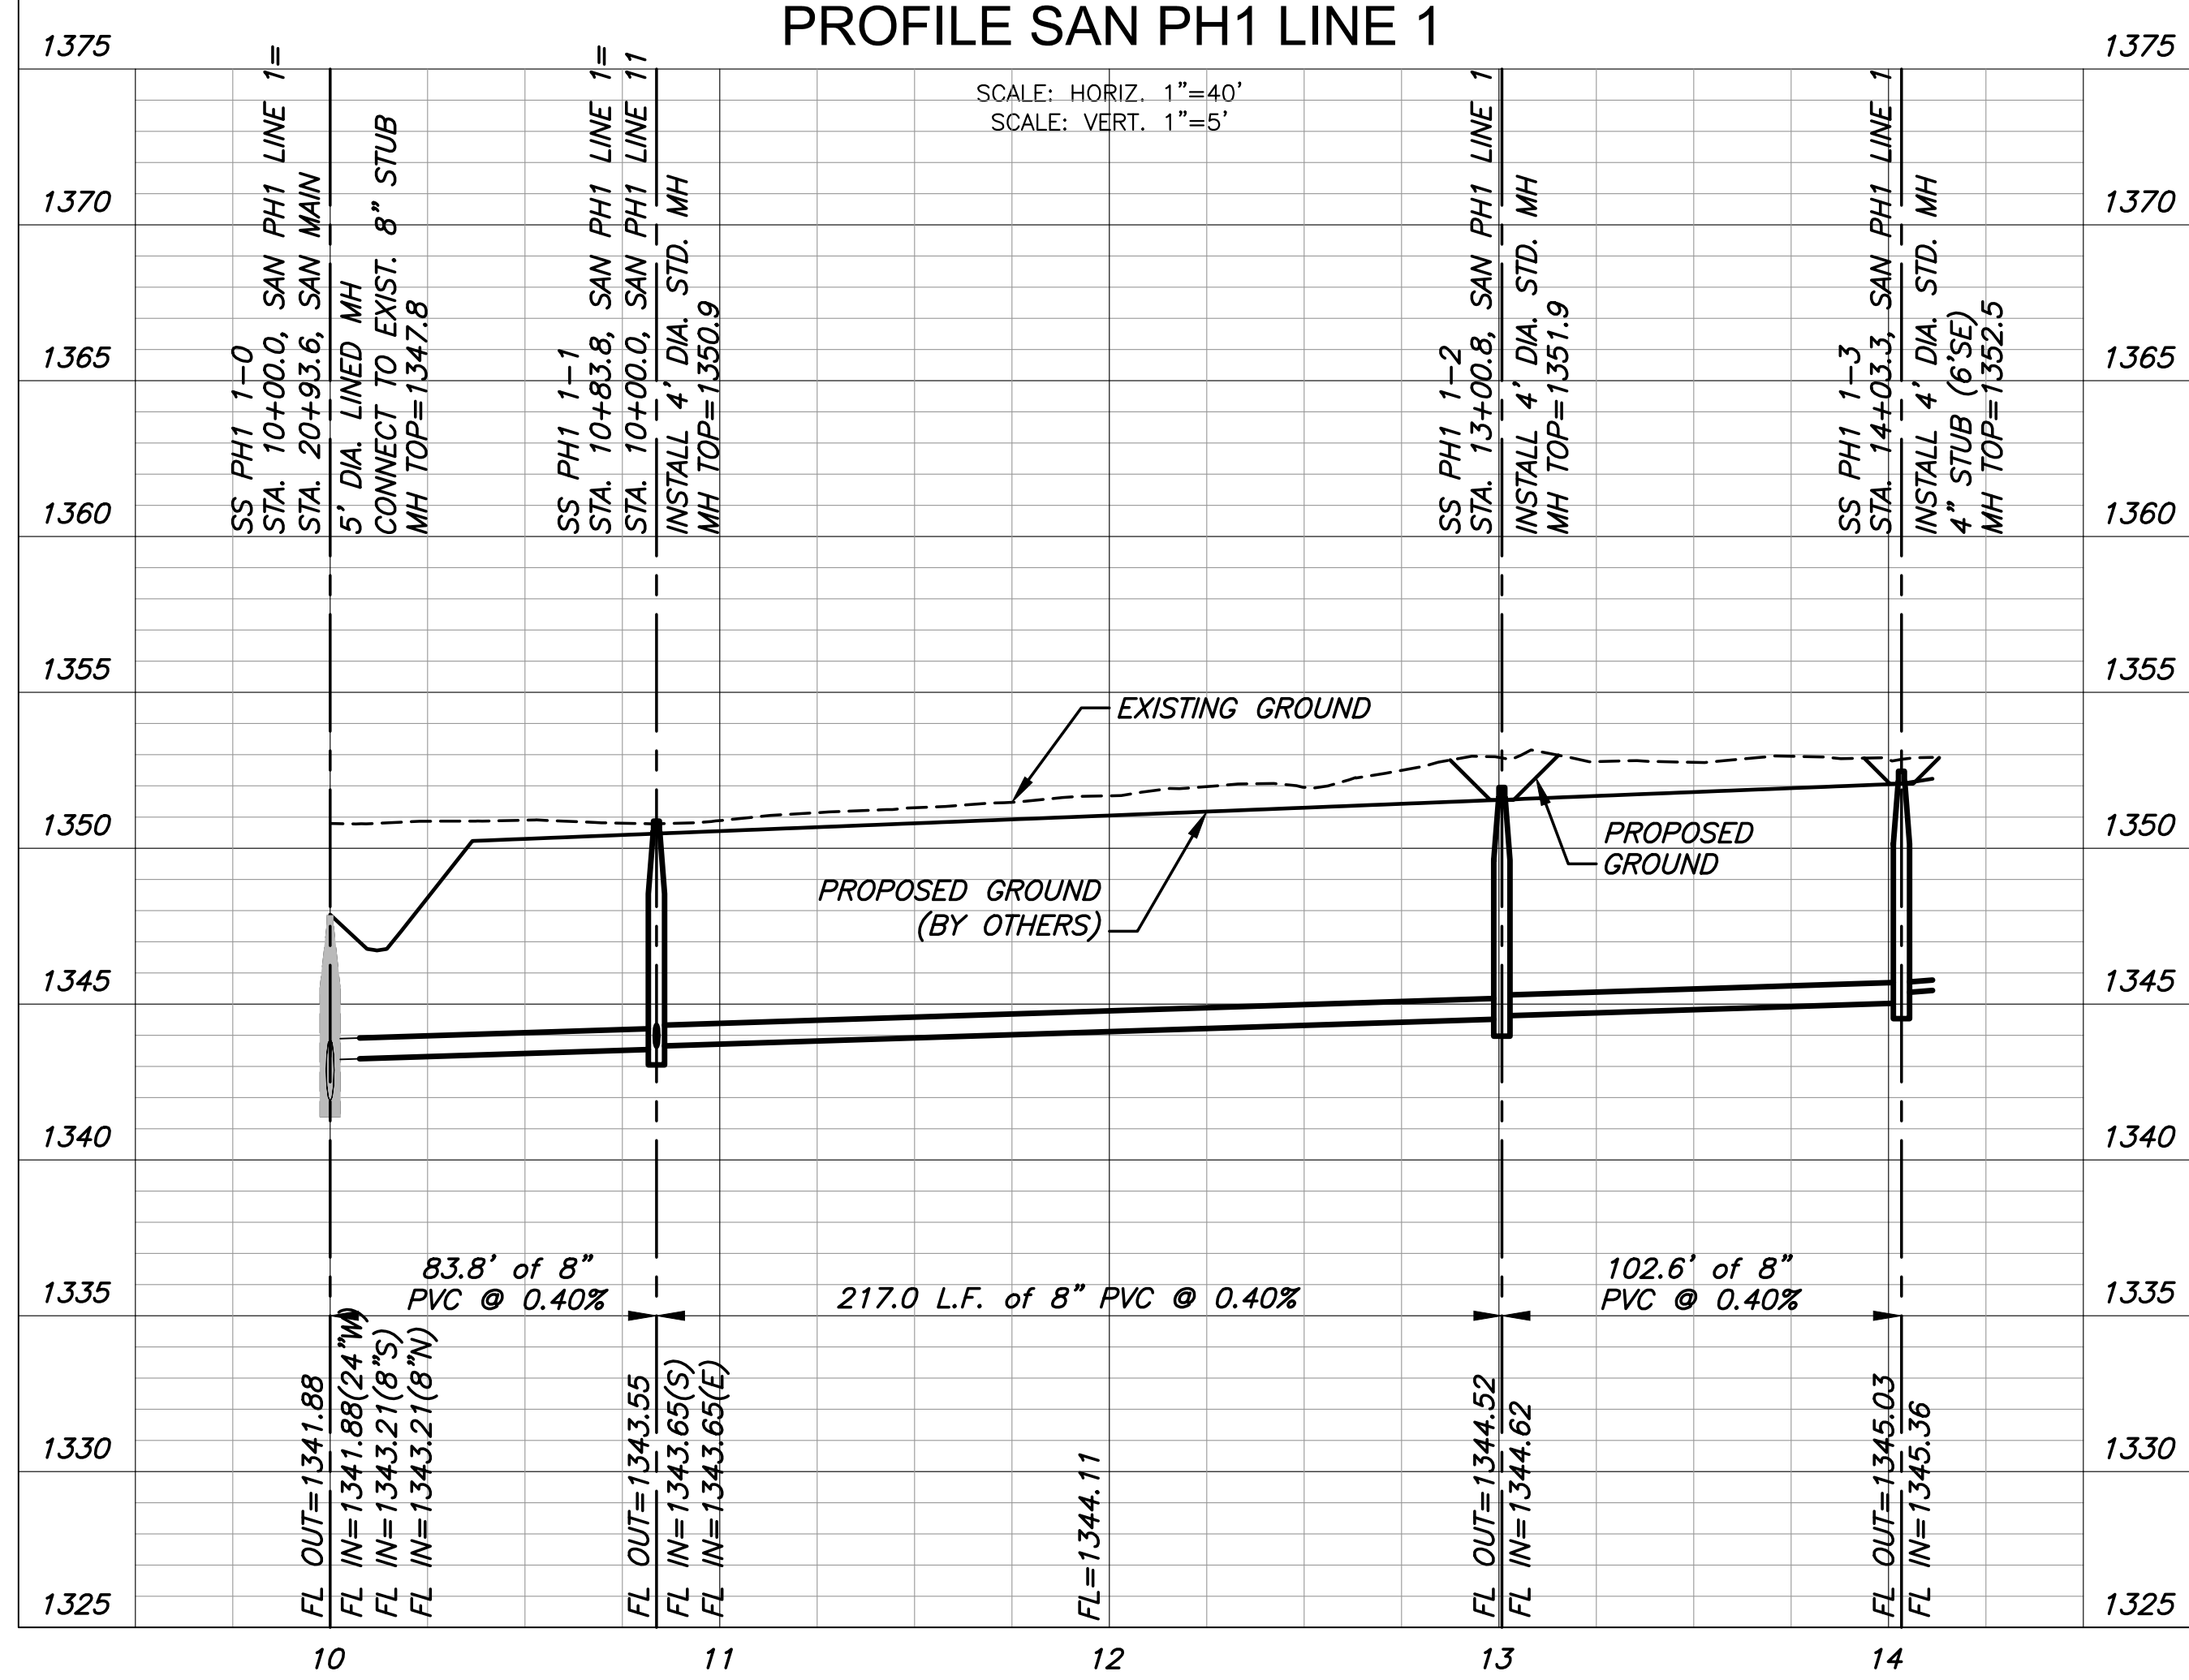

PLAN SAN PH1 LINE 2
PROFILE SAN PH1 LINE 2

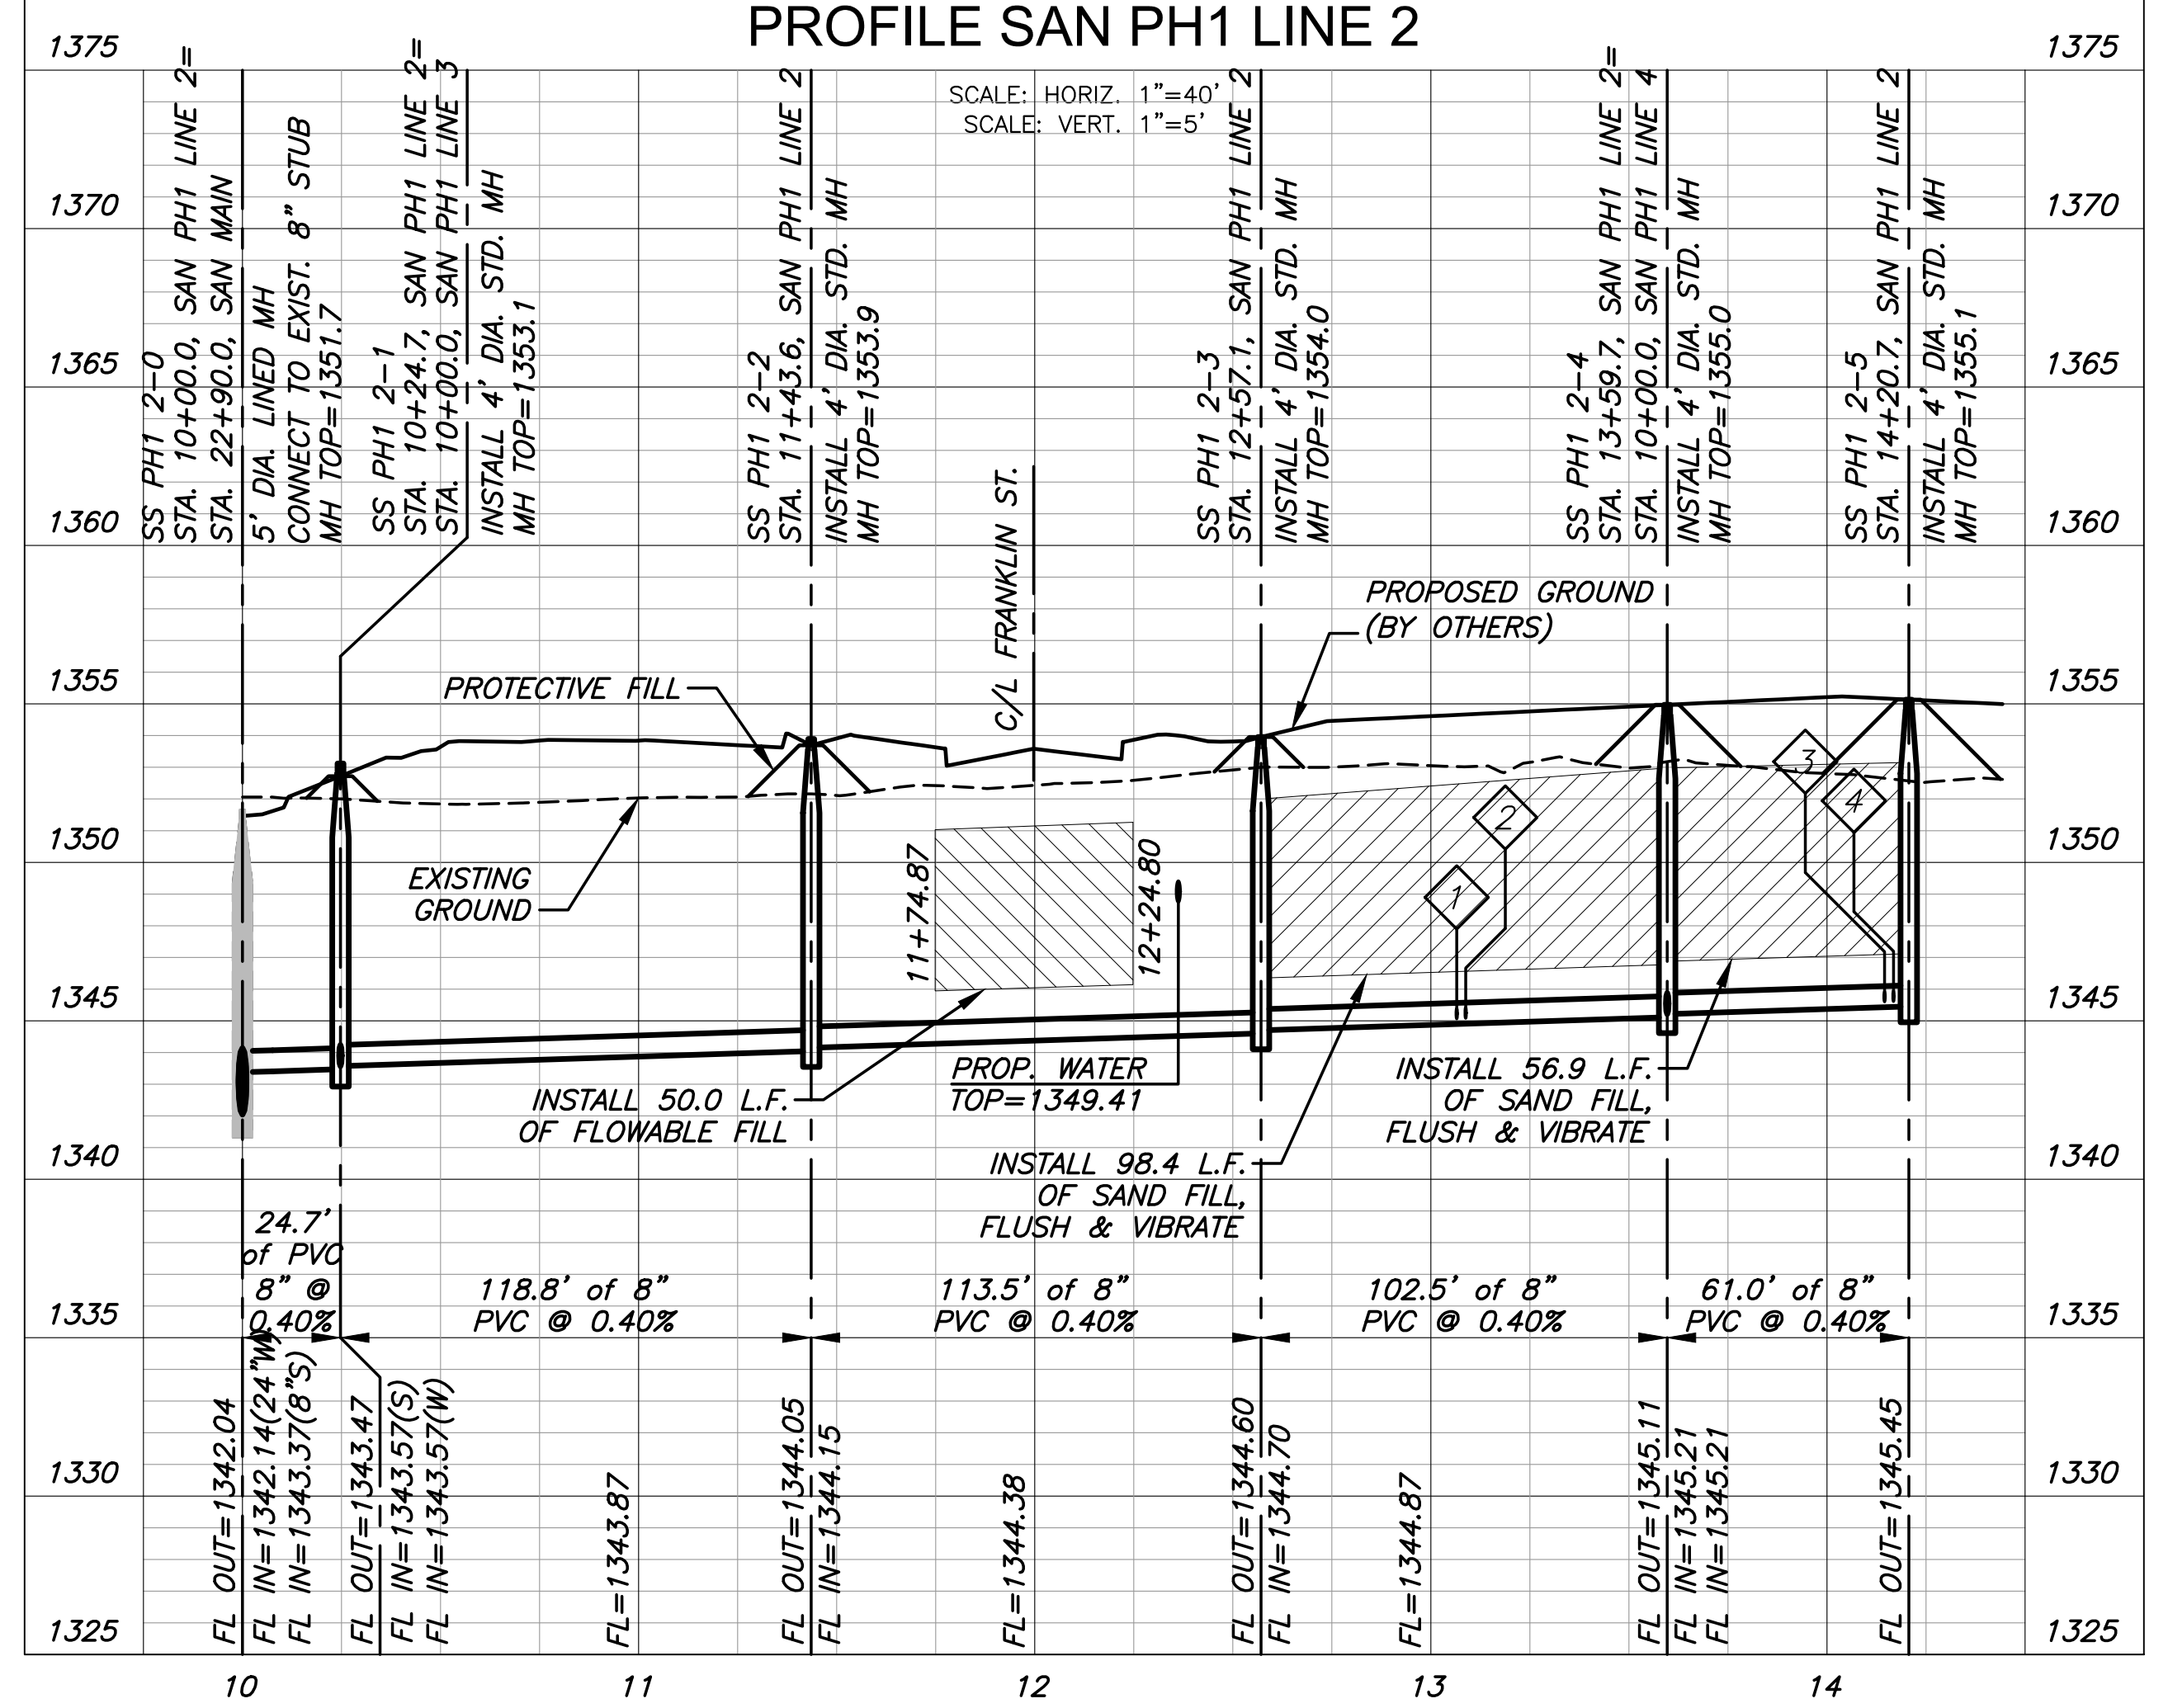

SANITARY SEWER PLANS FOR
COURTYARDS AT JACOBS FARM 2ND
 PHASE 1

SANITARY LINES 1 & 2	
PROJECT NO.	468-2025-014394
SCALE	1" = 40'
DRAWN	BWS
DESIGNED	DFL
CHECKED	SPE
ISSUED FOR CONSTRUCTION	08/18/2025
NO.	REVISION
DATE	
SHEET NO. C-102-S01	
02 OF 30	