

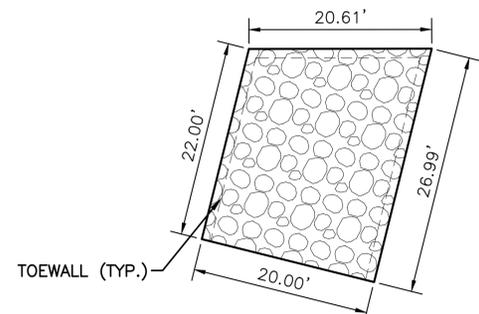
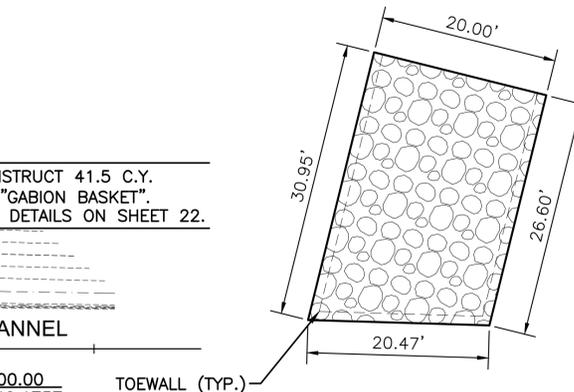


PLOTTED: Friday, August 01, 2025 @ 02:48PM

J:\PROJECTS\2023\20230810\0431_COW_WDC_BRIDGE REPLACEMENT AT 15TH STREET\00_230431_CADD\SHS\06_CIVIL\BRIDGE\20431_CHANNEL RESTORATION.DWG

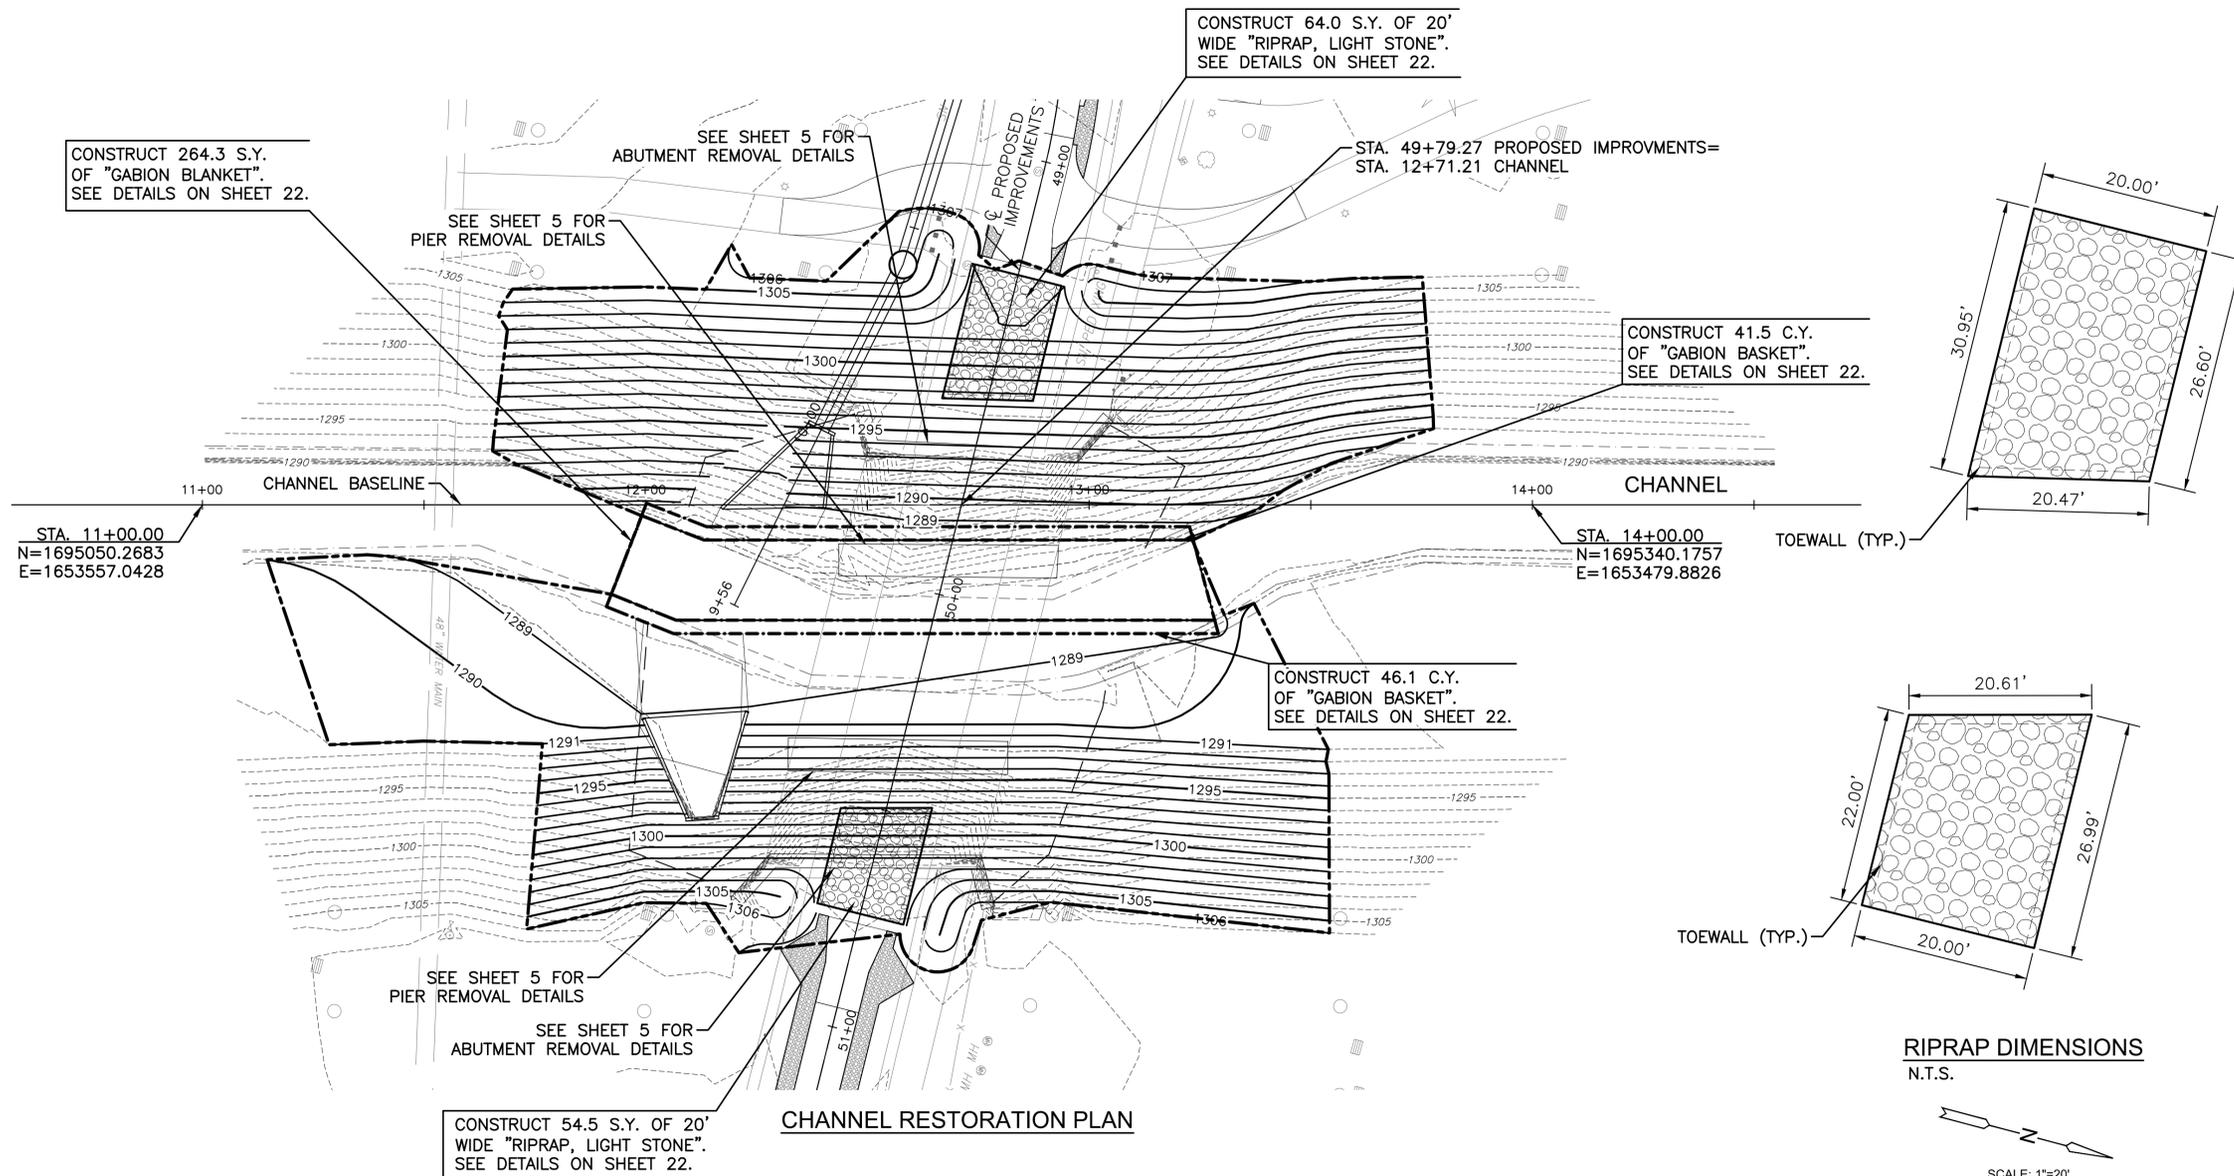

RIPRAP DIMENSIONS
N.T.S.

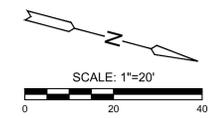

LEGEND

- LIMITS OF EXCAVATION
- PROPOSED GABION BASKET
- EXISTING GABION BASKET
- 1.300--- PROPOSED CONTOUR
- 1.300--- EXISTING CONTOUR

NOTE:
TOEWALL CONSTRUCTION IS SUBSIDIARY TO RIPRAP CONSTRUCTION. TOEWALLS ARE TO BE GROUTED IN ACCORDANCE WITH THE STANDARD SPECIFICATIONS.

IMPROVEMENT PLANS FOR
15TH STREET BRIDGE OVER THE WICHITA DRAINAGE CANAL
WICHITA, KS

CHANNEL RESTORATION PLAN

PROJECT NO.
472-2023-085864

SCALE
1"=20'

DRAWN	DESIGNED	CHECKED
RAM	JRA	JRA

NO.	REVISION	DATE
0	ISSUED FOR CONSTRUCTION	8-1-2025

SHEET NO.
11 OF 114

©2025 MKEC ENGINEERING, INC. ALL RIGHTS RESERVED WWW.MKEC.COM. THESE DRAWINGS AND THEIR CONTENTS, INCLUDING, BUT NOT LIMITED TO, ALL CONCEPTS, DESIGNS, & DETAILS ARE THE EXCLUSIVE PROPERTY OF MKEC ENGINEERING, INC. (MKEC), AND MAY NOT BE USED OR REPRODUCED IN ANY WAY WITHOUT THE EXPRESS CONSENT OF MKEC.