


PLOTTED: Friday, August 01, 2025 @ 02:48PM

J:\PROJECTS\2023\2301010431_COW_WDG_BRIDGE REPLACEMENT AT 15TH STREET\100_230431_CADD\SHS\08_CIVIL\BRIDGE\230431_BEAM DETAILS.DWG

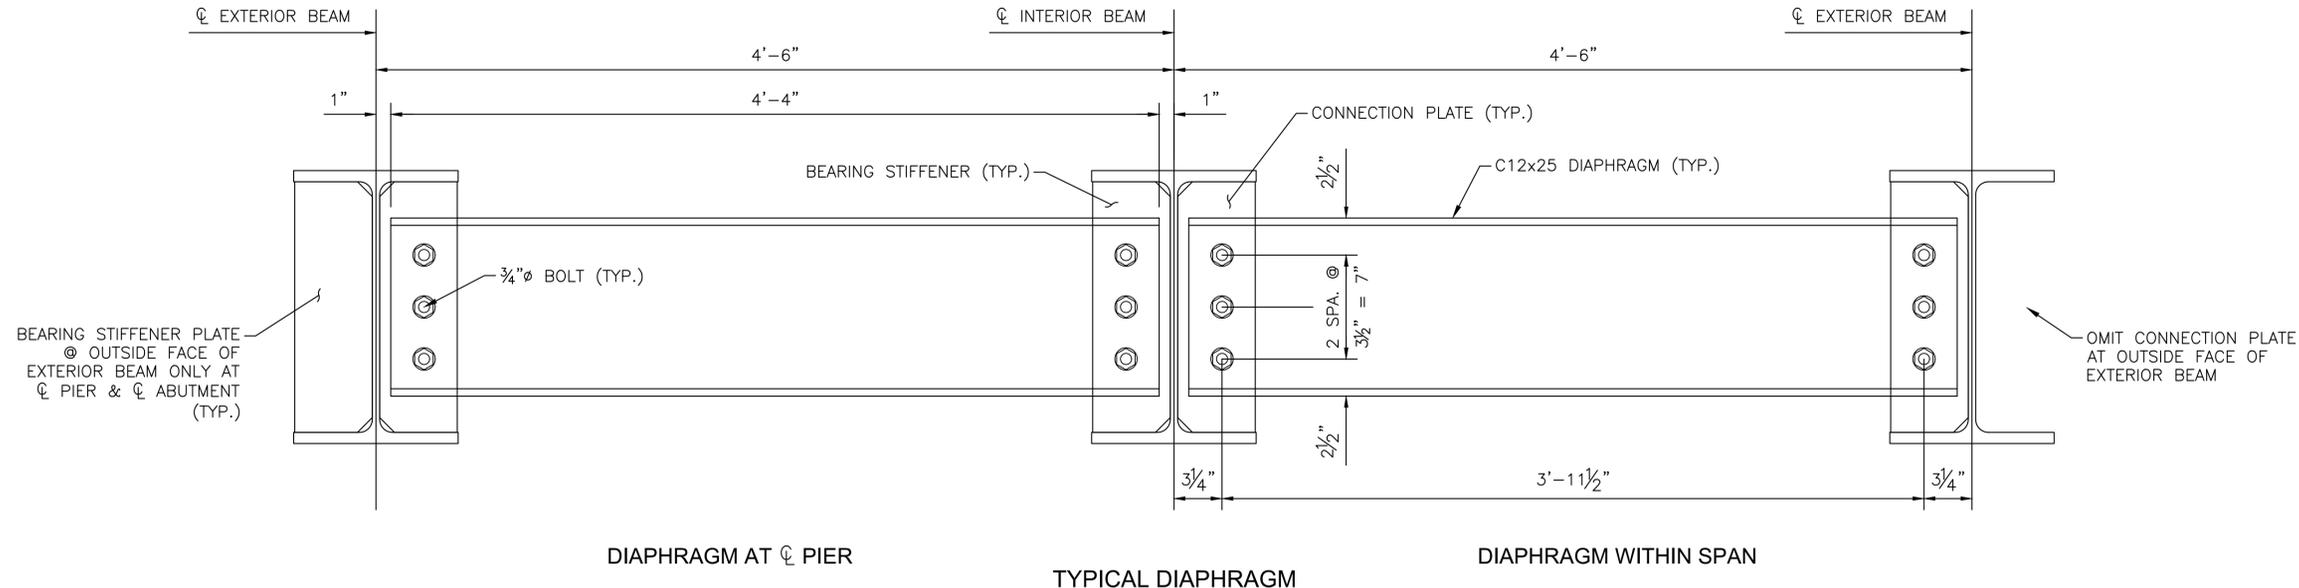

IMPROVEMENT PLANS FOR
15TH STREET BRIDGE OVER THE WICHITA DRAINAGE CANAL
 WICHITA, KS

CROSS FRAME DETAILS

PROJECT NO.
472-2023-085864

SCALE
NTS

DRAWN	DESIGNED	CHECKED
RAM	DMU	JTH

0	ISSUED FOR CONSTRUCTION	8-1-2025
NO.	REVISION	DATE

SHEET NO.
42 OF 114

©2025 MKEC ENGINEERING, INC. ALL RIGHTS RESERVED WWW.MKEC.COM THESE DRAWINGS AND THEIR CONTENTS, INCLUDING, BUT NOT LIMITED TO, ALL CONCEPTS, DESIGNS, & DETAILS ARE THE EXCLUSIVE PROPERTY OF MKEC ENGINEERING, INC. (MKEC), AND MAY NOT BE USED OR REPRODUCED IN ANY WAY WITHOUT THE EXPRESS CONSENT OF MKEC.