



PLOTTED: Friday, August 01, 2025 @ 02:14PM


J:\PROJECTS\2023\20230810\0431_COW_WDG_BRIDGE REPLACEMENT AT 15TH STREET\00_230431_CAD\SHOTS\06_CIVIL\BRIDGE\BRIDGE RAIL\230431_RAIL PANEL DETAILS.DWG

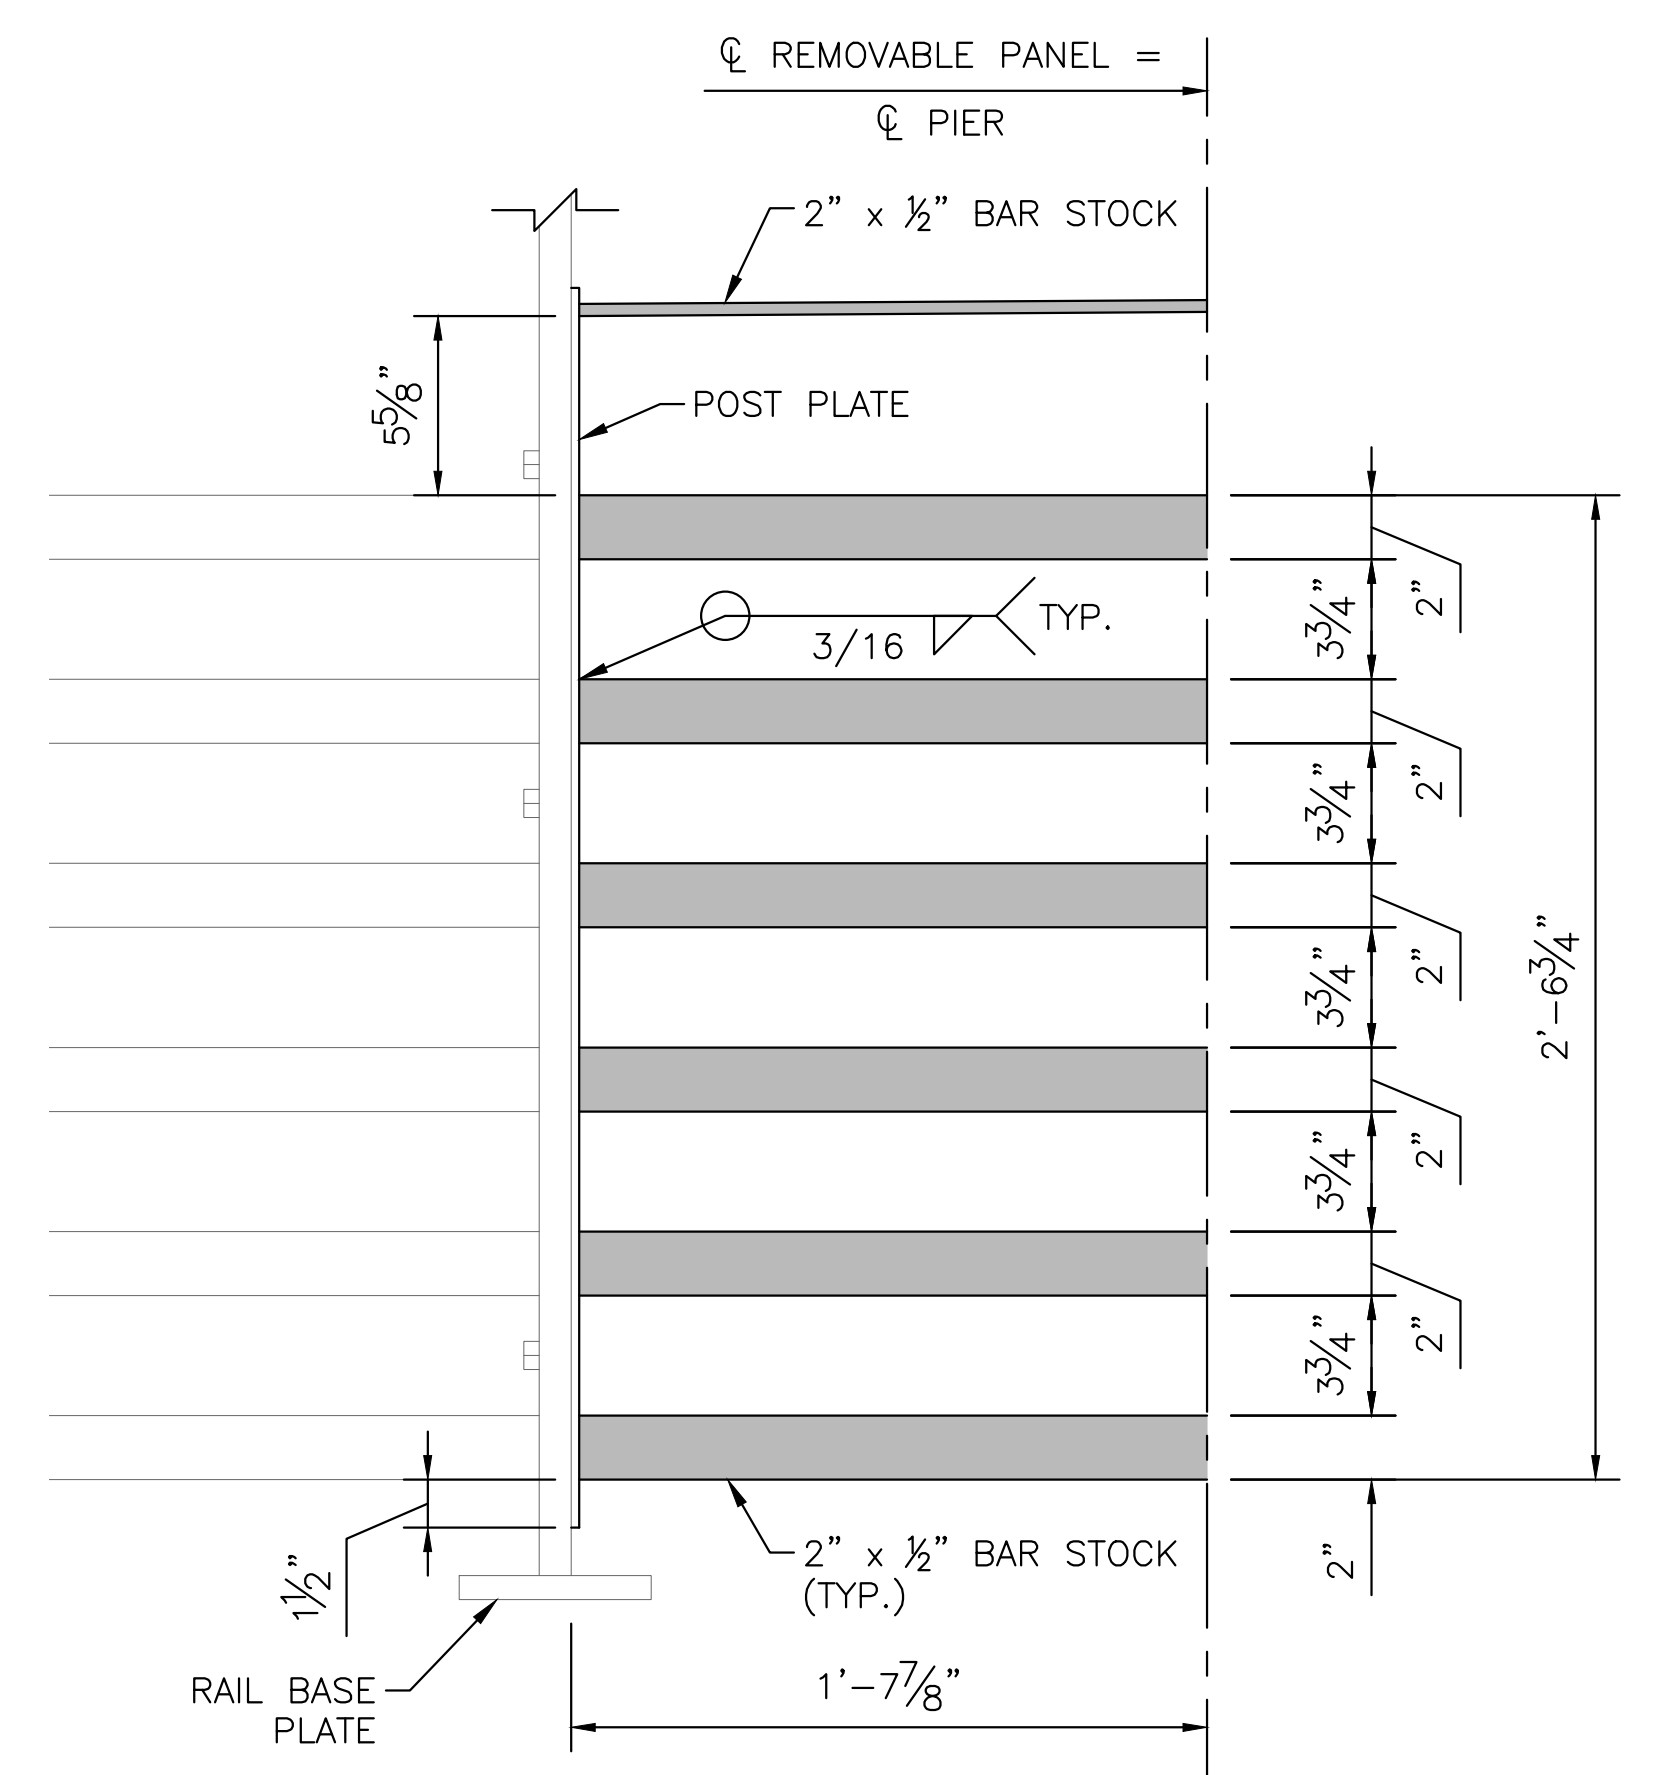


HALF ELEVATION
(SLEEVE AND RUBRAIL NOT SHOWN FOR CLARITY)

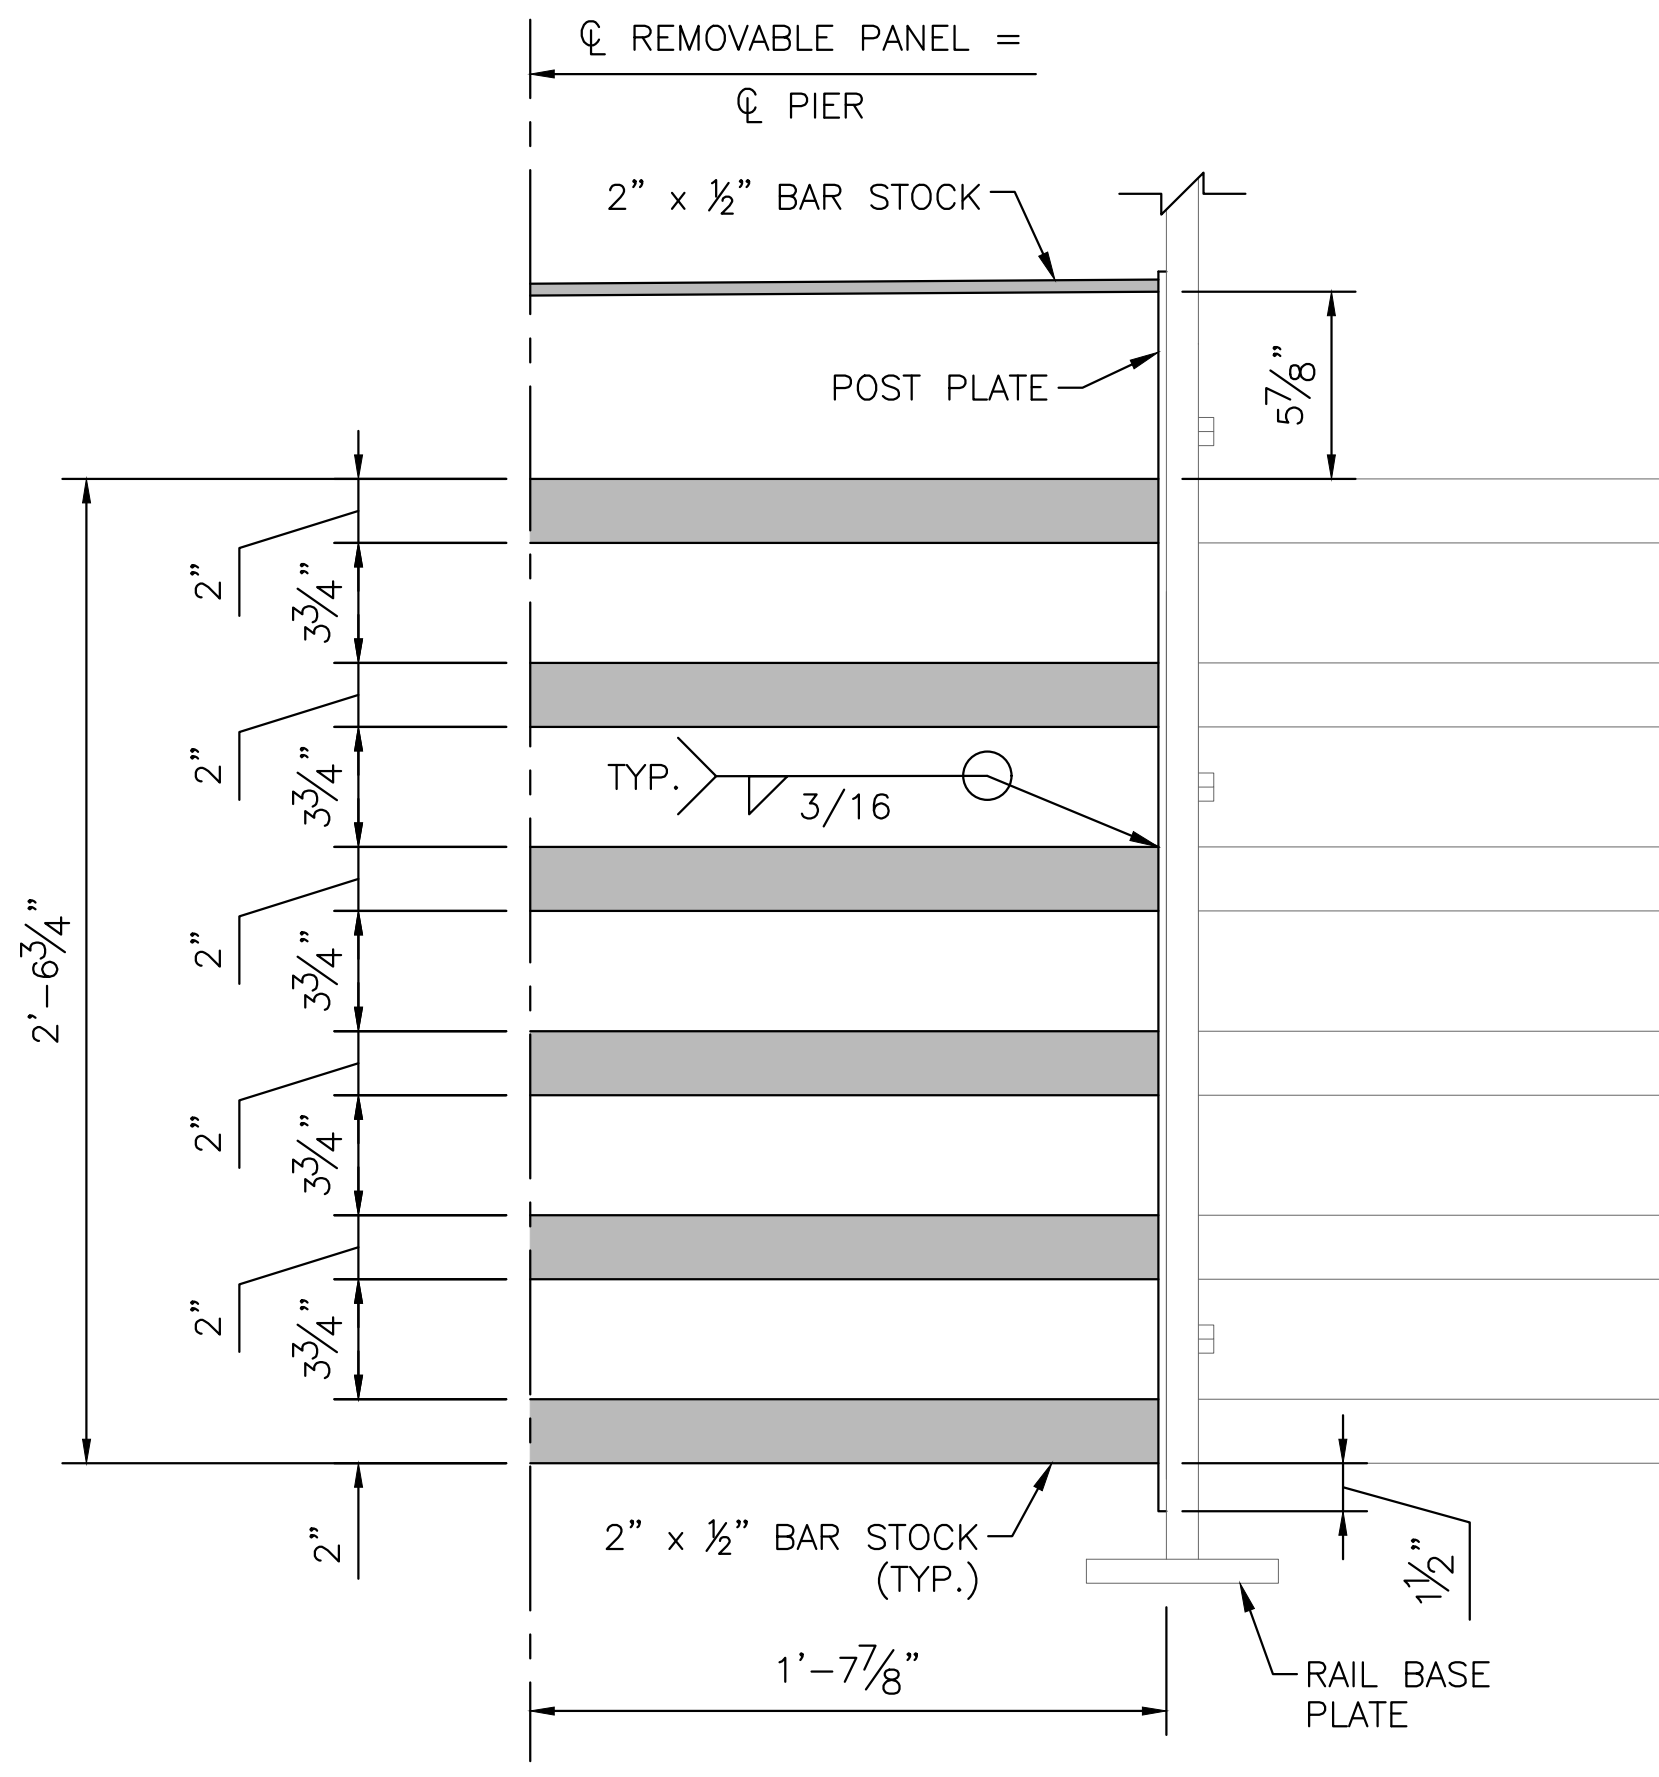


HALF ELEVATION
(SLEEVE AND RUBRAIL NOT SHOWN FOR CLARITY)

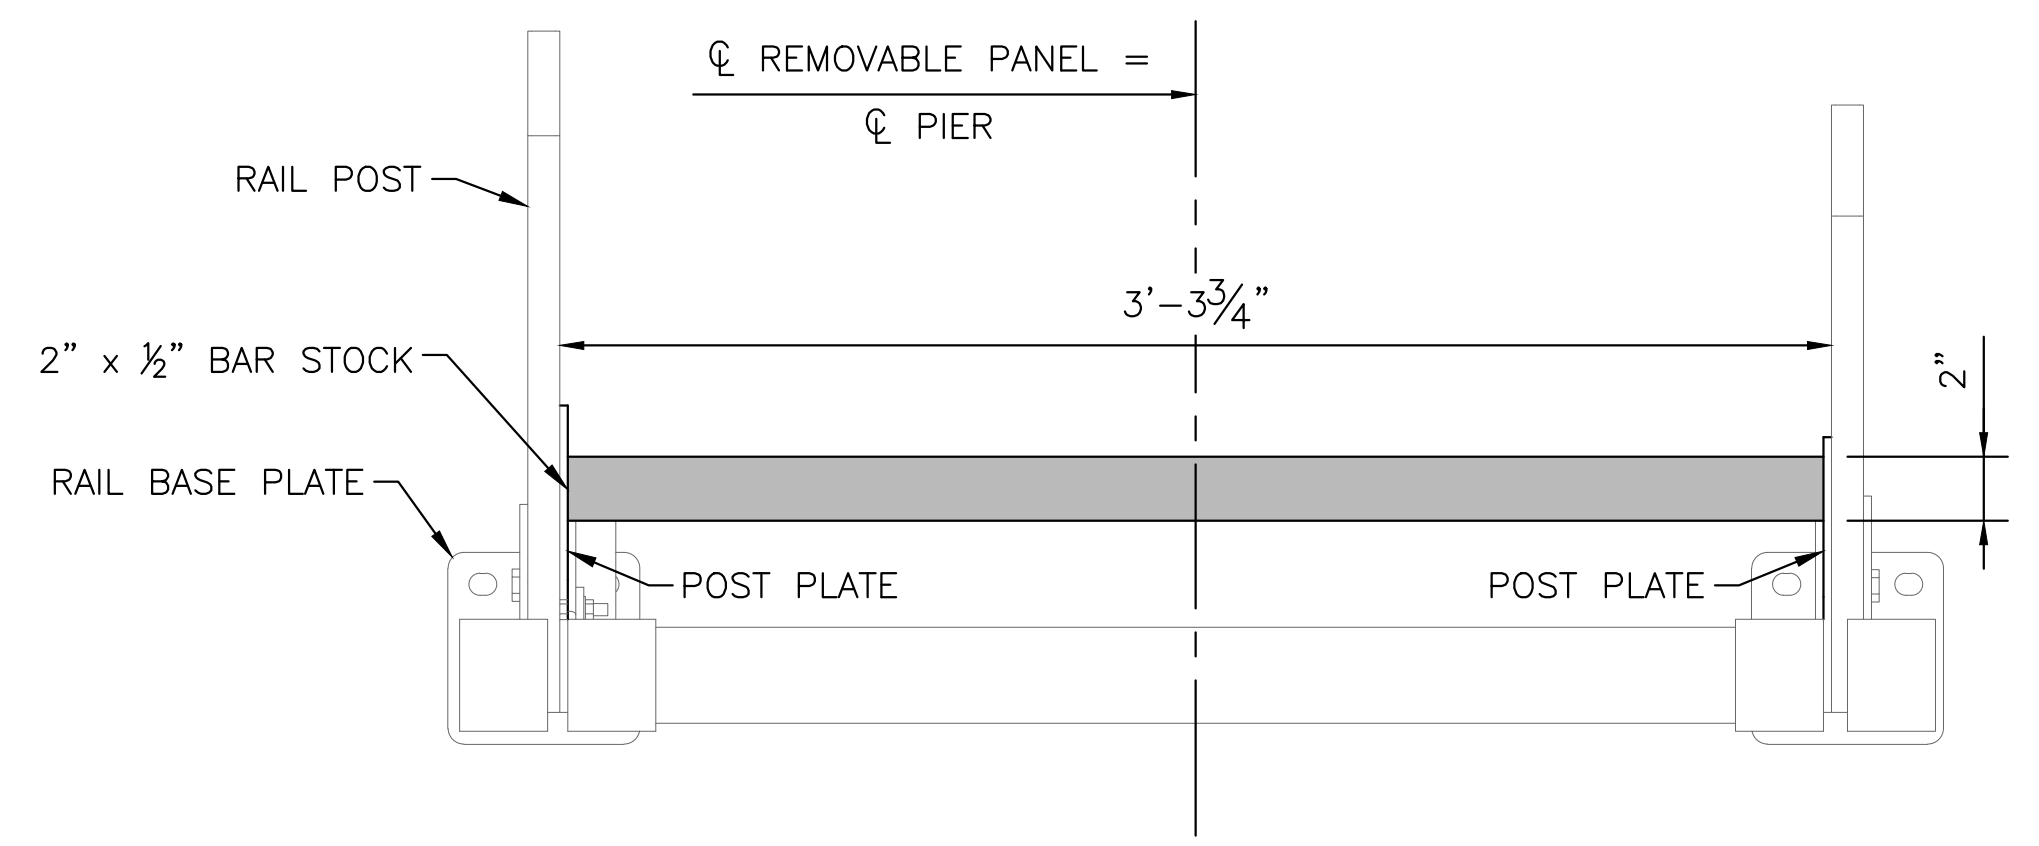


PLAN
(REMOVABLE PANEL)
(NORTH COMBINATION RAIL AT PIER NO. 1 OR SOUTH COMBINATION RAIL AT PIER NO. 2 SHOWN. OTHER LOCATIONS MIRRORED ABOUT ϕ REMOVABLE PANEL)

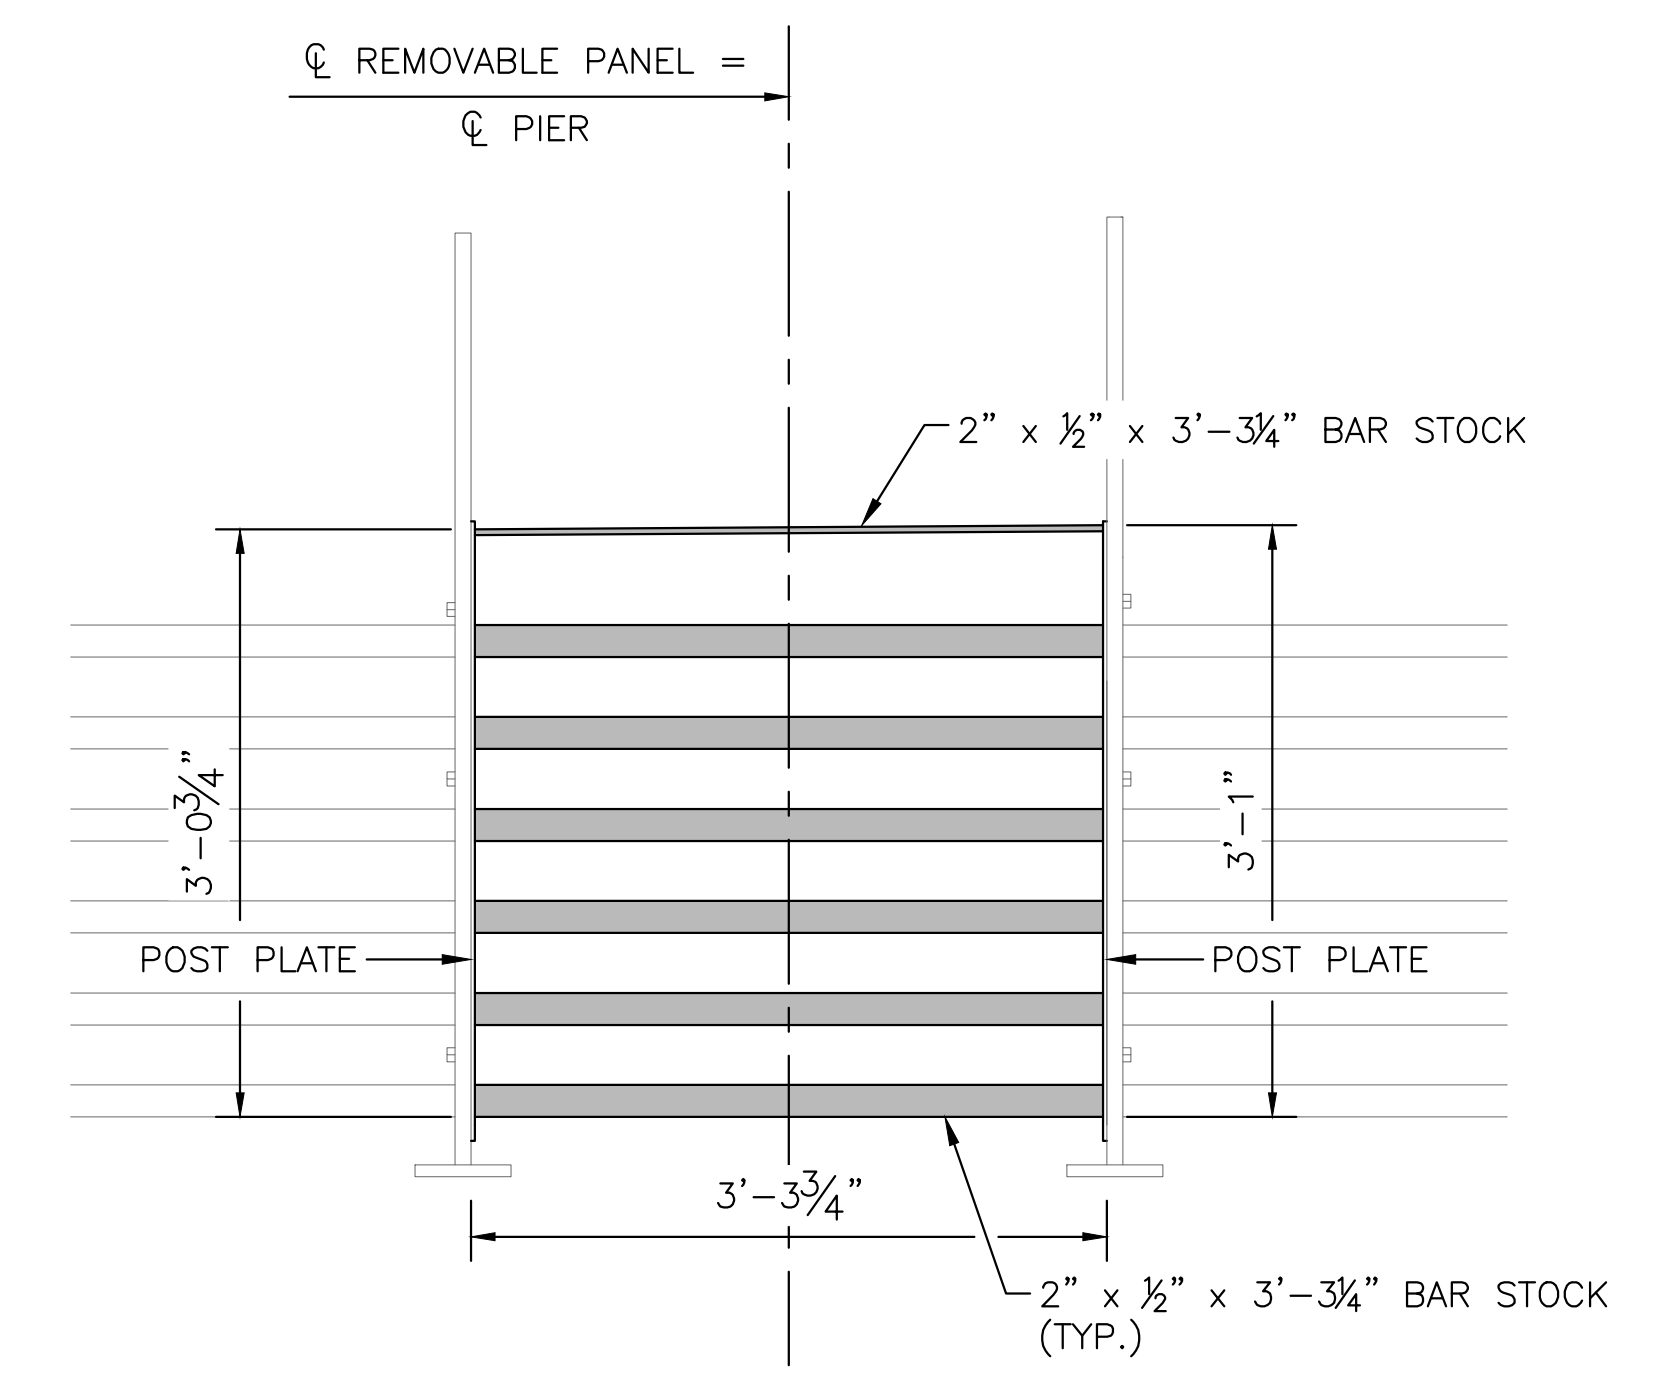

REMOVABLE PANEL ELEVATION
(SLEEVE AND RUBRAIL NOT SHOWN FOR CLARITY)

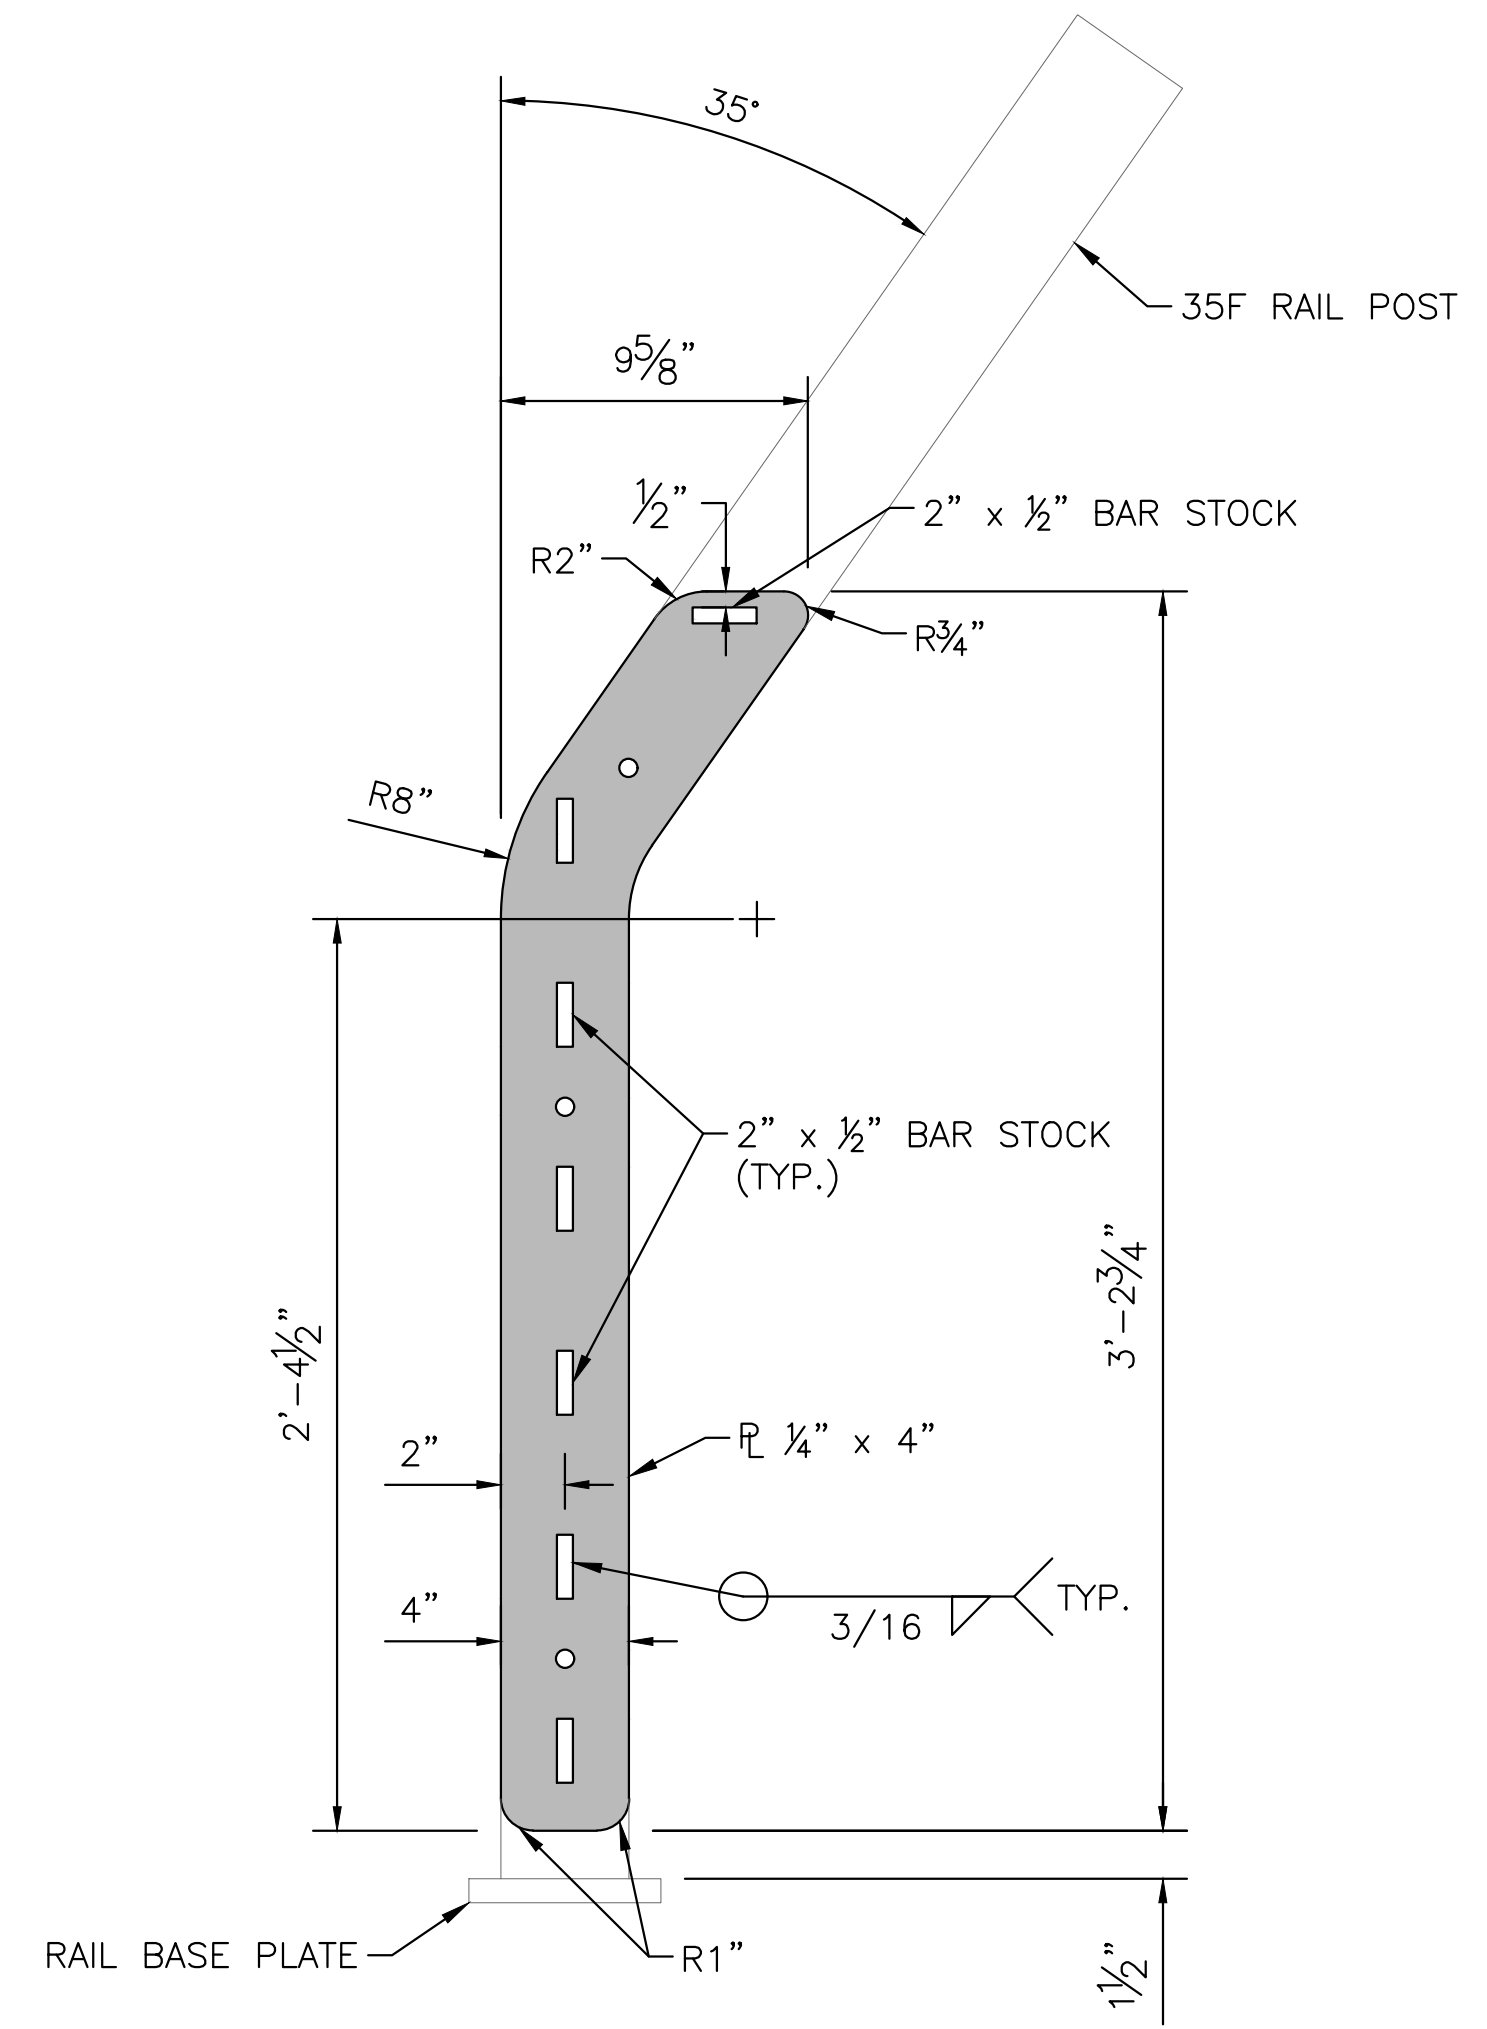

35° POST PLATE
(SLEEVE AND RUBRAIL NOT SHOWN FOR CLARITY)

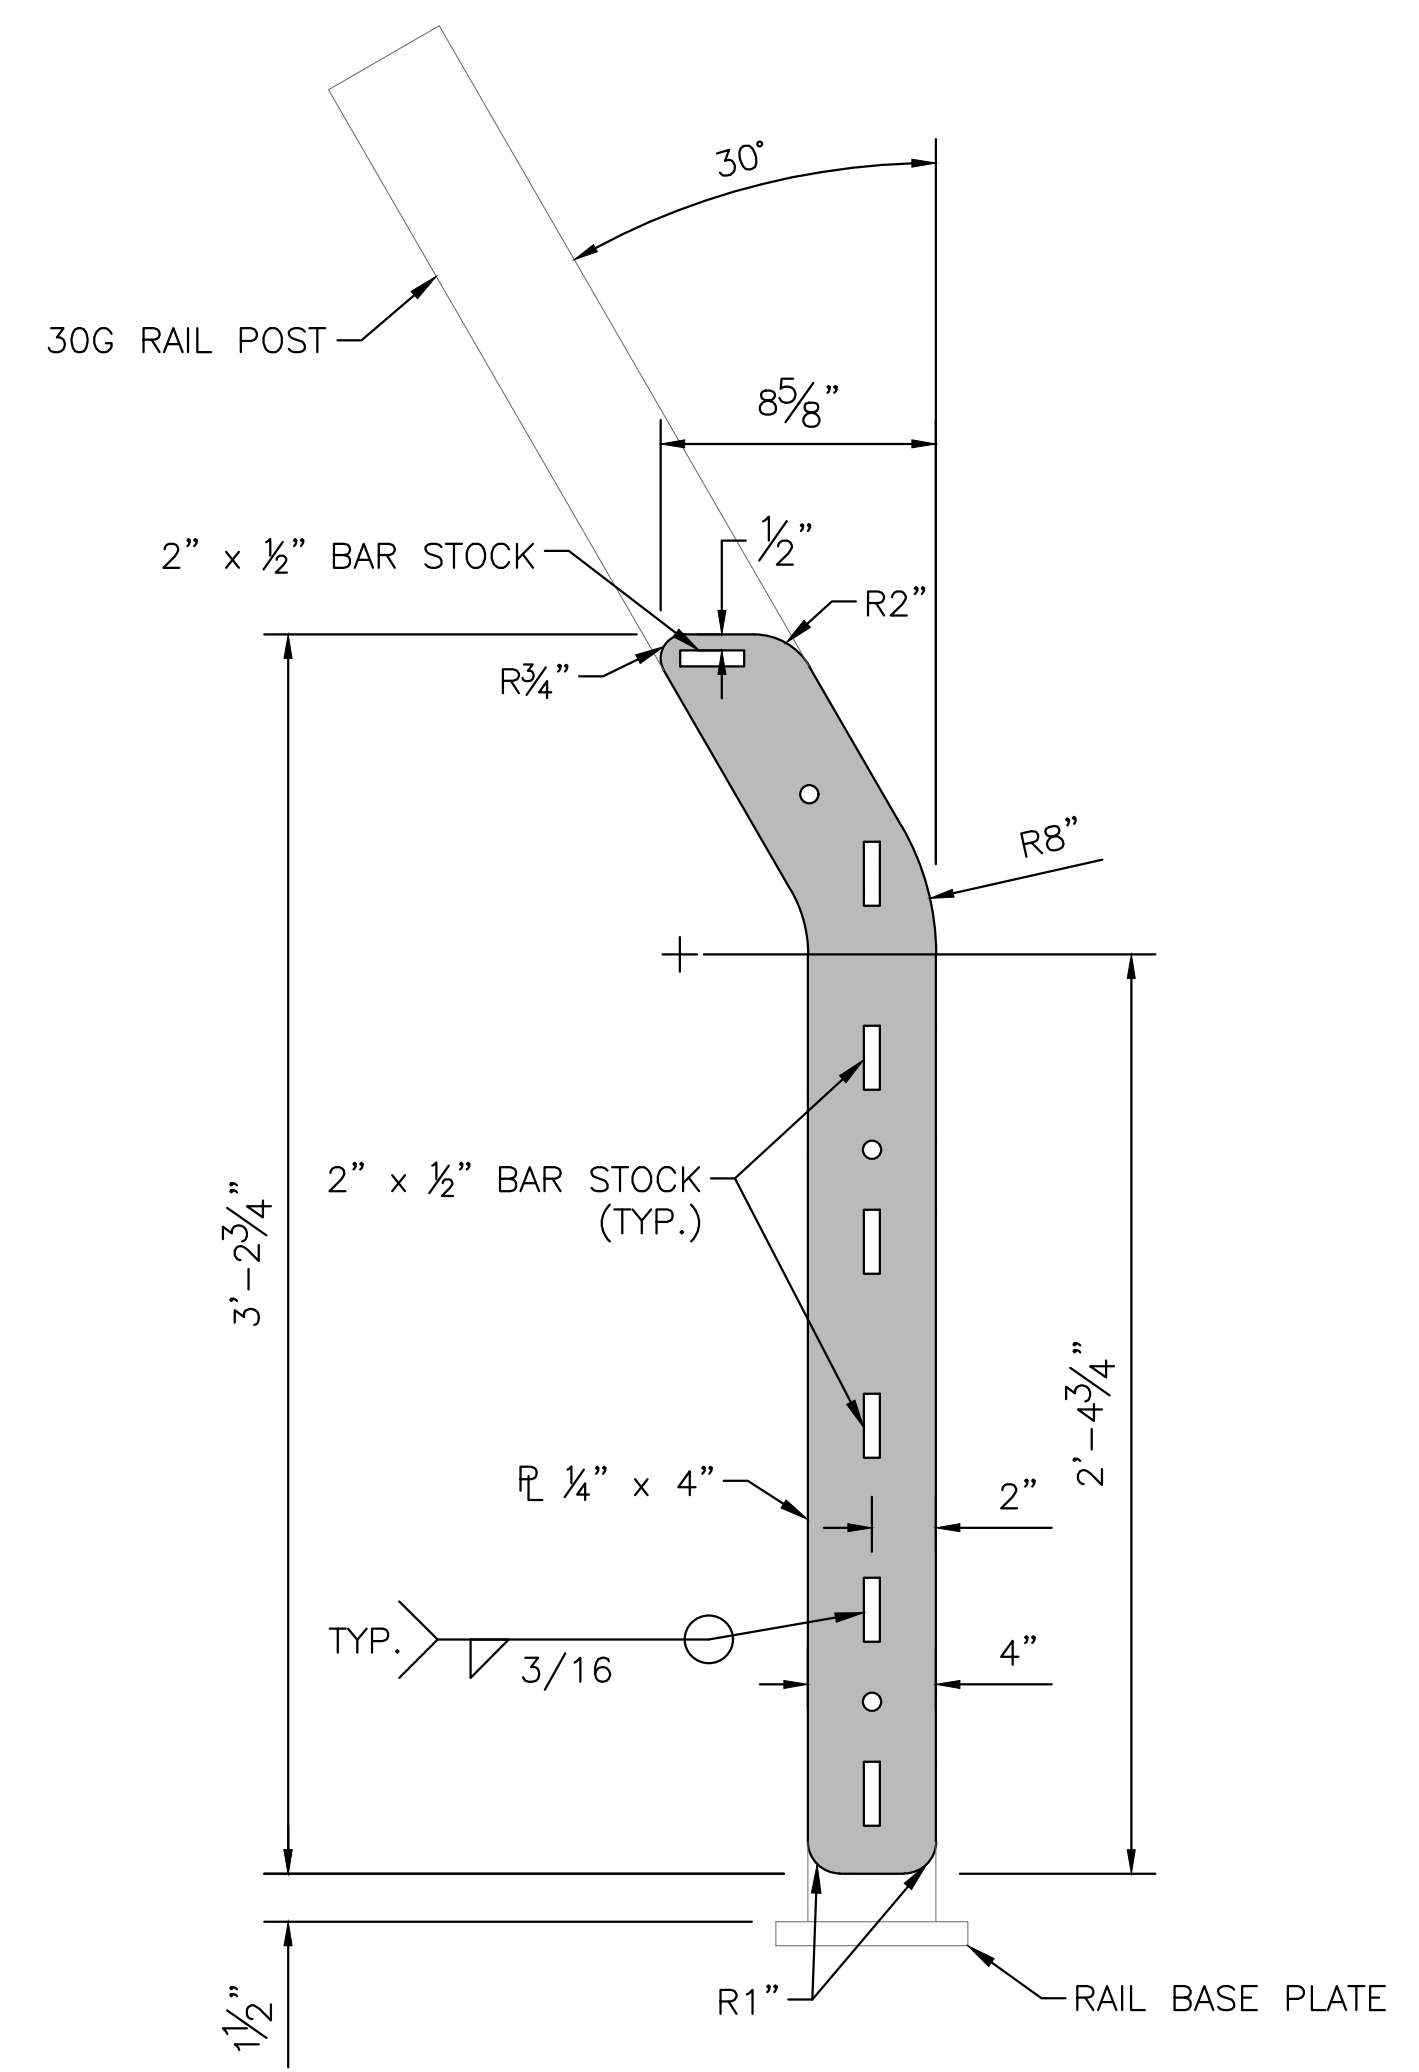

30° POST PLATE
(SLEEVE AND RUBRAIL NOT SHOWN FOR CLARITY)



IMPROVEMENT PLANS FOR
15TH STREET BRIDGE OVER THE WICHITA DRAINAGE CANAL
 WICHITA, KS

REMOVABLE PANEL DETAILS AT PIER

PROJECT NO. 472-2023-085864

SCALE NTS

DRAWN DESIGNED CHECKED
 RAM DMU JRA

NO.	REVISION	DATE
0	ISSUED FOR CONSTRUCTION	8-1-2025

SHEET NO. 66 OF 114

©2025 MKEC ENGINEERING, INC. ALL RIGHTS RESERVED. WWW.MKEC.COM. THESE DRAWINGS AND THEIR CONTENTS, INCLUDING, BUT NOT LIMITED TO, ALL CONCEPTS, DESIGNS, & DETAILS ARE THE EXCLUSIVE PROPERTY OF MKEC ENGINEERING, INC. (MKEC), AND MAY NOT BE USED OR REPRODUCED IN ANY WAY WITHOUT THE EXPRESS CONSENT OF MKEC.