


J:\PROJECTS\2023\20230110\431_COW_WDGBRIDGE REPLACEMENT AT 15TH STREET\100_230431_CADD\SHOTS\06_CIVIL\TRAFFIC\230431_TRAFFIC CONTROL.DWG PLOTTED: Friday, August 01, 2025 @ 02:59PM

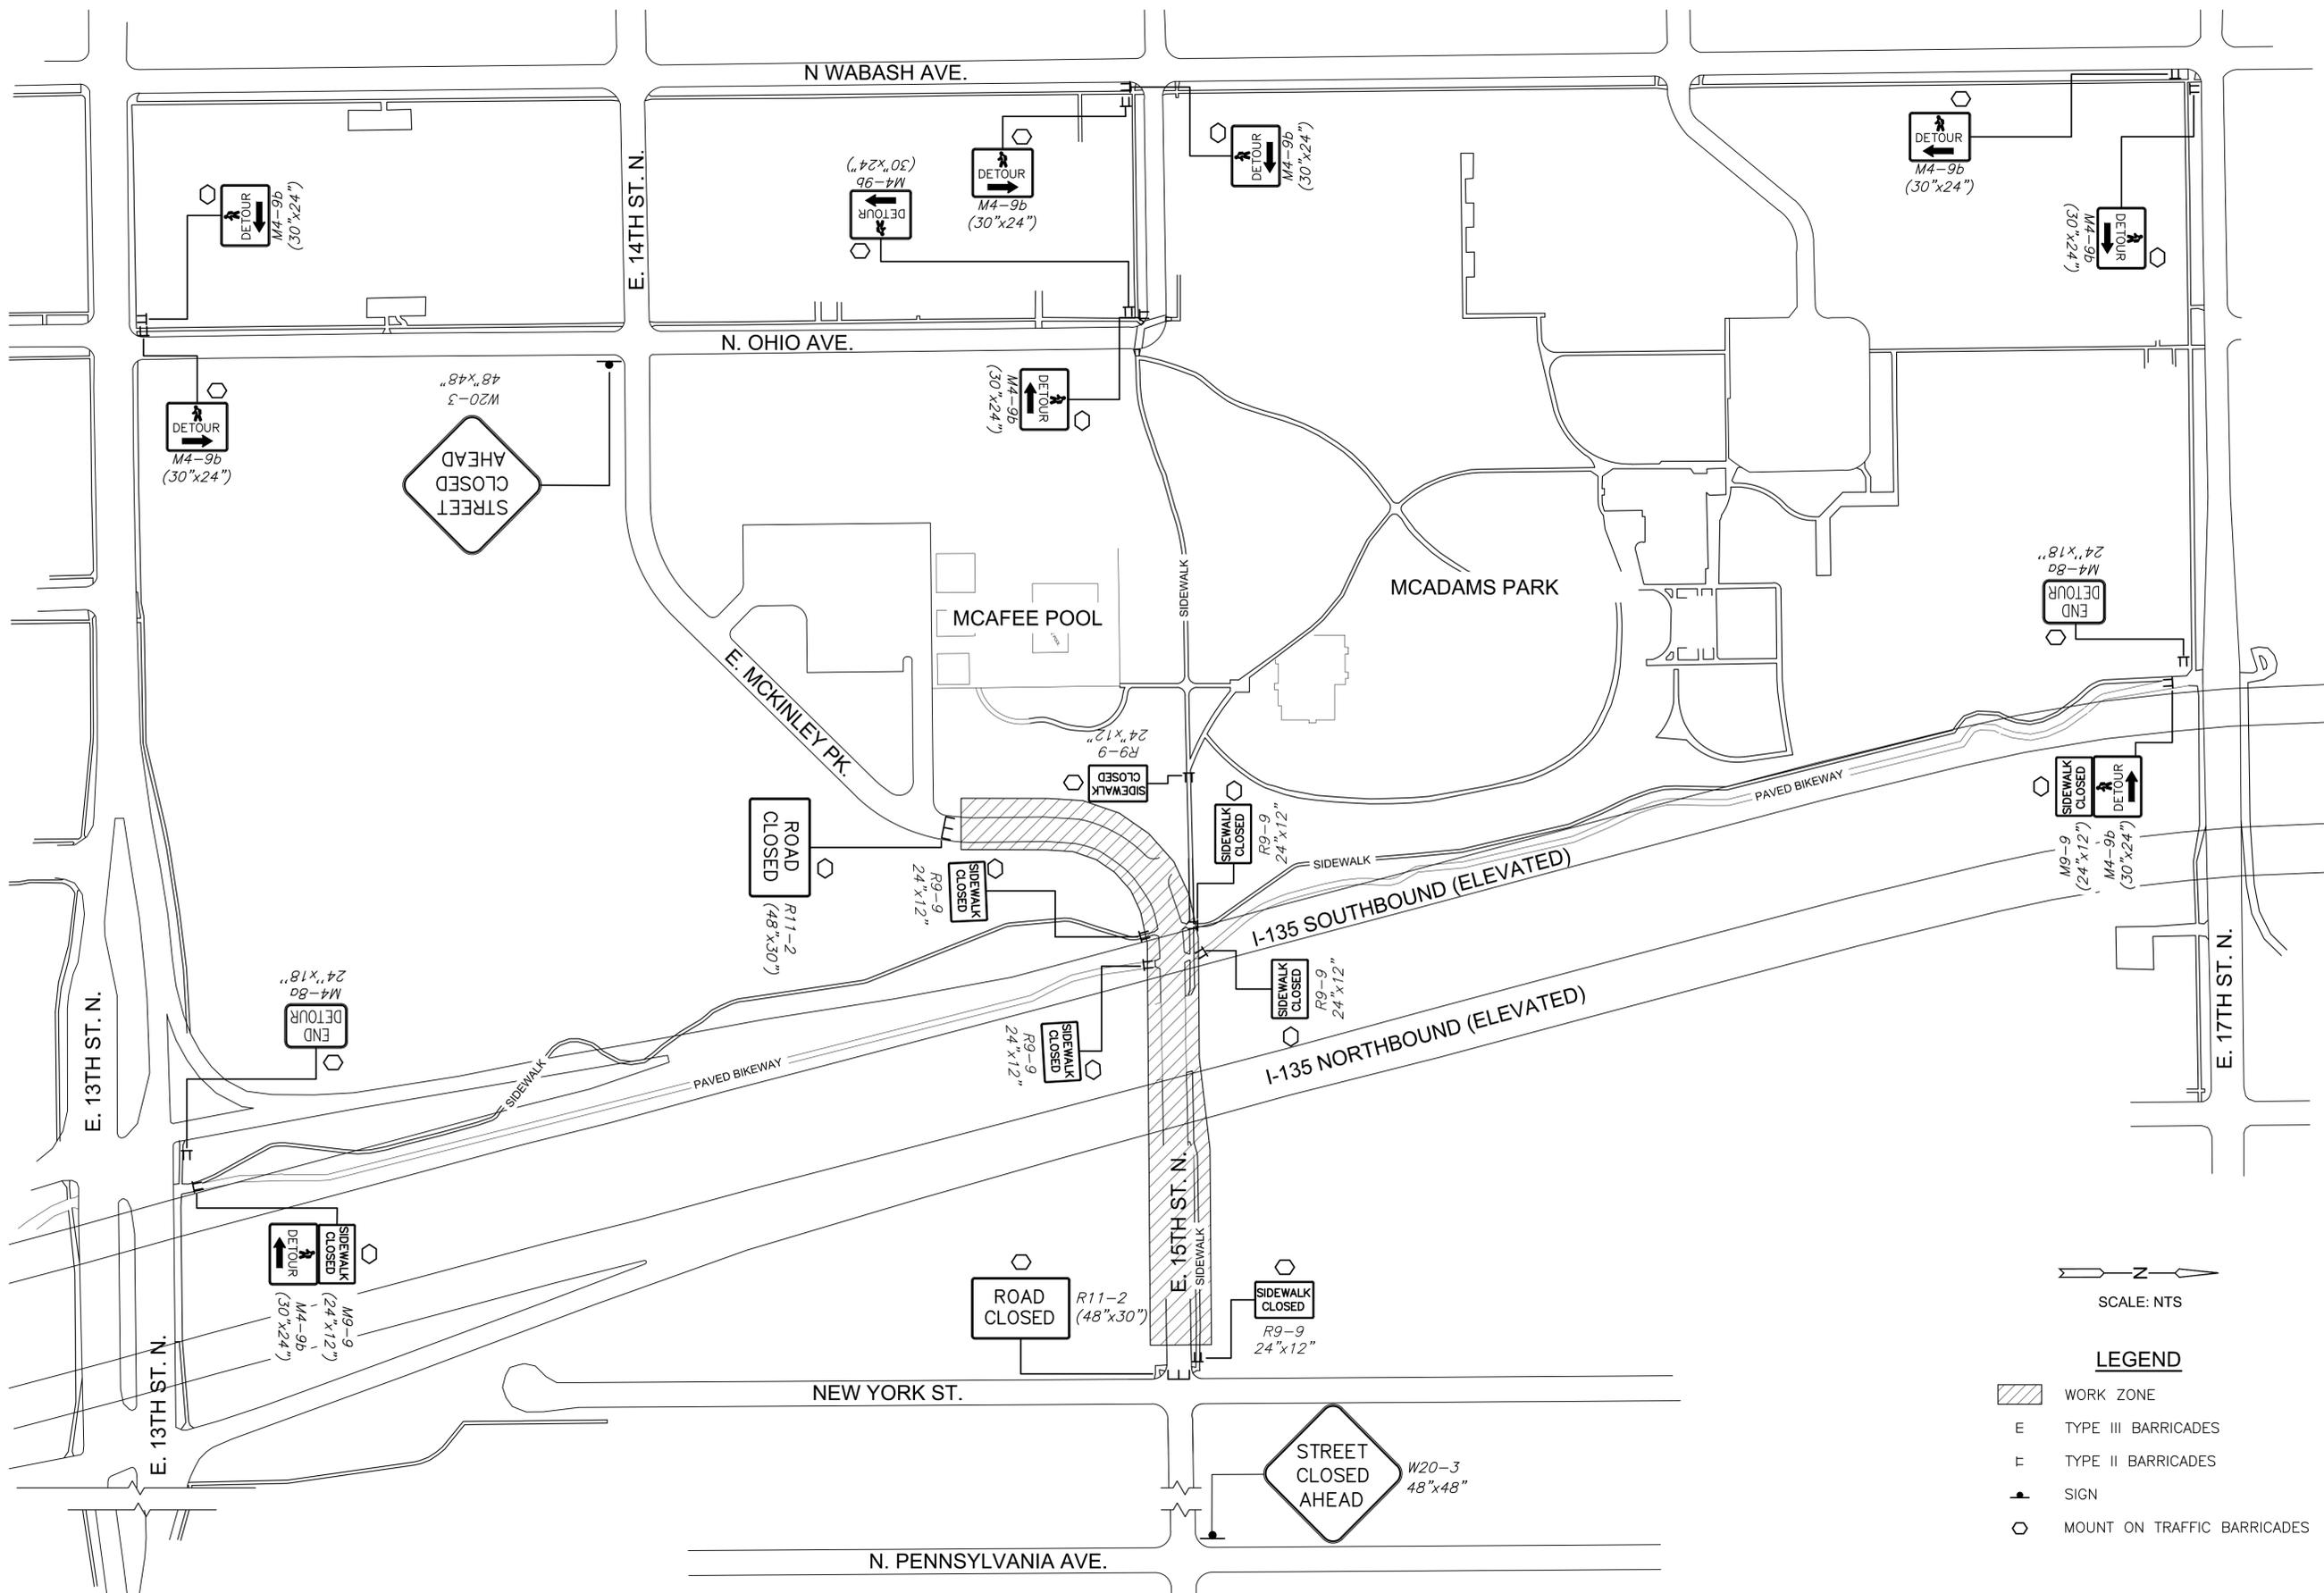

SCALE: NTS

LEGEND

-  WORK ZONE
-  TYPE III BARRICADES
-  TYPE II BARRICADES
-  SIGN
-  MOUNT ON TRAFFIC BARRICADES



**IMPROVEMENT PLANS FOR
15TH STREET BRIDGE OVER THE
WICHITA DRAINAGE CANAL
WICHITA, KS**

TRAFFIC CONTROL PLAN

PROJECT NO.	472-2023-085864	
SCALE	NTS	
DRAWN	DESIGNED	CHECKED
LNP	JRA	JRA

NO.	REVISION	DATE
0	ISSUED FOR CONSTRUCTION	8-1-2025

SHEET NO. 93 OF 114

©2025 MKEC ENGINEERING, INC. ALL RIGHTS RESERVED WWW.MKEC.COM. THESE DRAWINGS AND THEIR CONTENTS, INCLUDING, BUT NOT LIMITED TO, ALL CONCEPTS, DESIGNS, & DETAILS ARE THE EXCLUSIVE PROPERTY OF MKEC ENGINEERING, INC. (MKEC), AND MAY NOT BE USED OR REPRODUCED IN ANY WAY WITHOUT THE EXPRESS CONSENT OF MKEC.