


STATE	PROJECT NO.	YEAR	SHEET NO.	TOTAL SHEETS
KANSAS	472-2023-085864	2025	114	114

J:\PROJECTS\2023\201010431_COW_WDC BRIDGE REPLACEMENT AT 15TH STREET\00_230431_CAD\REFINEMENTS\CIVIL\MODELS\230431_CORRIDOR.DWG
 PLOTTED: Friday, August 01, 2025 @ 02:54PM

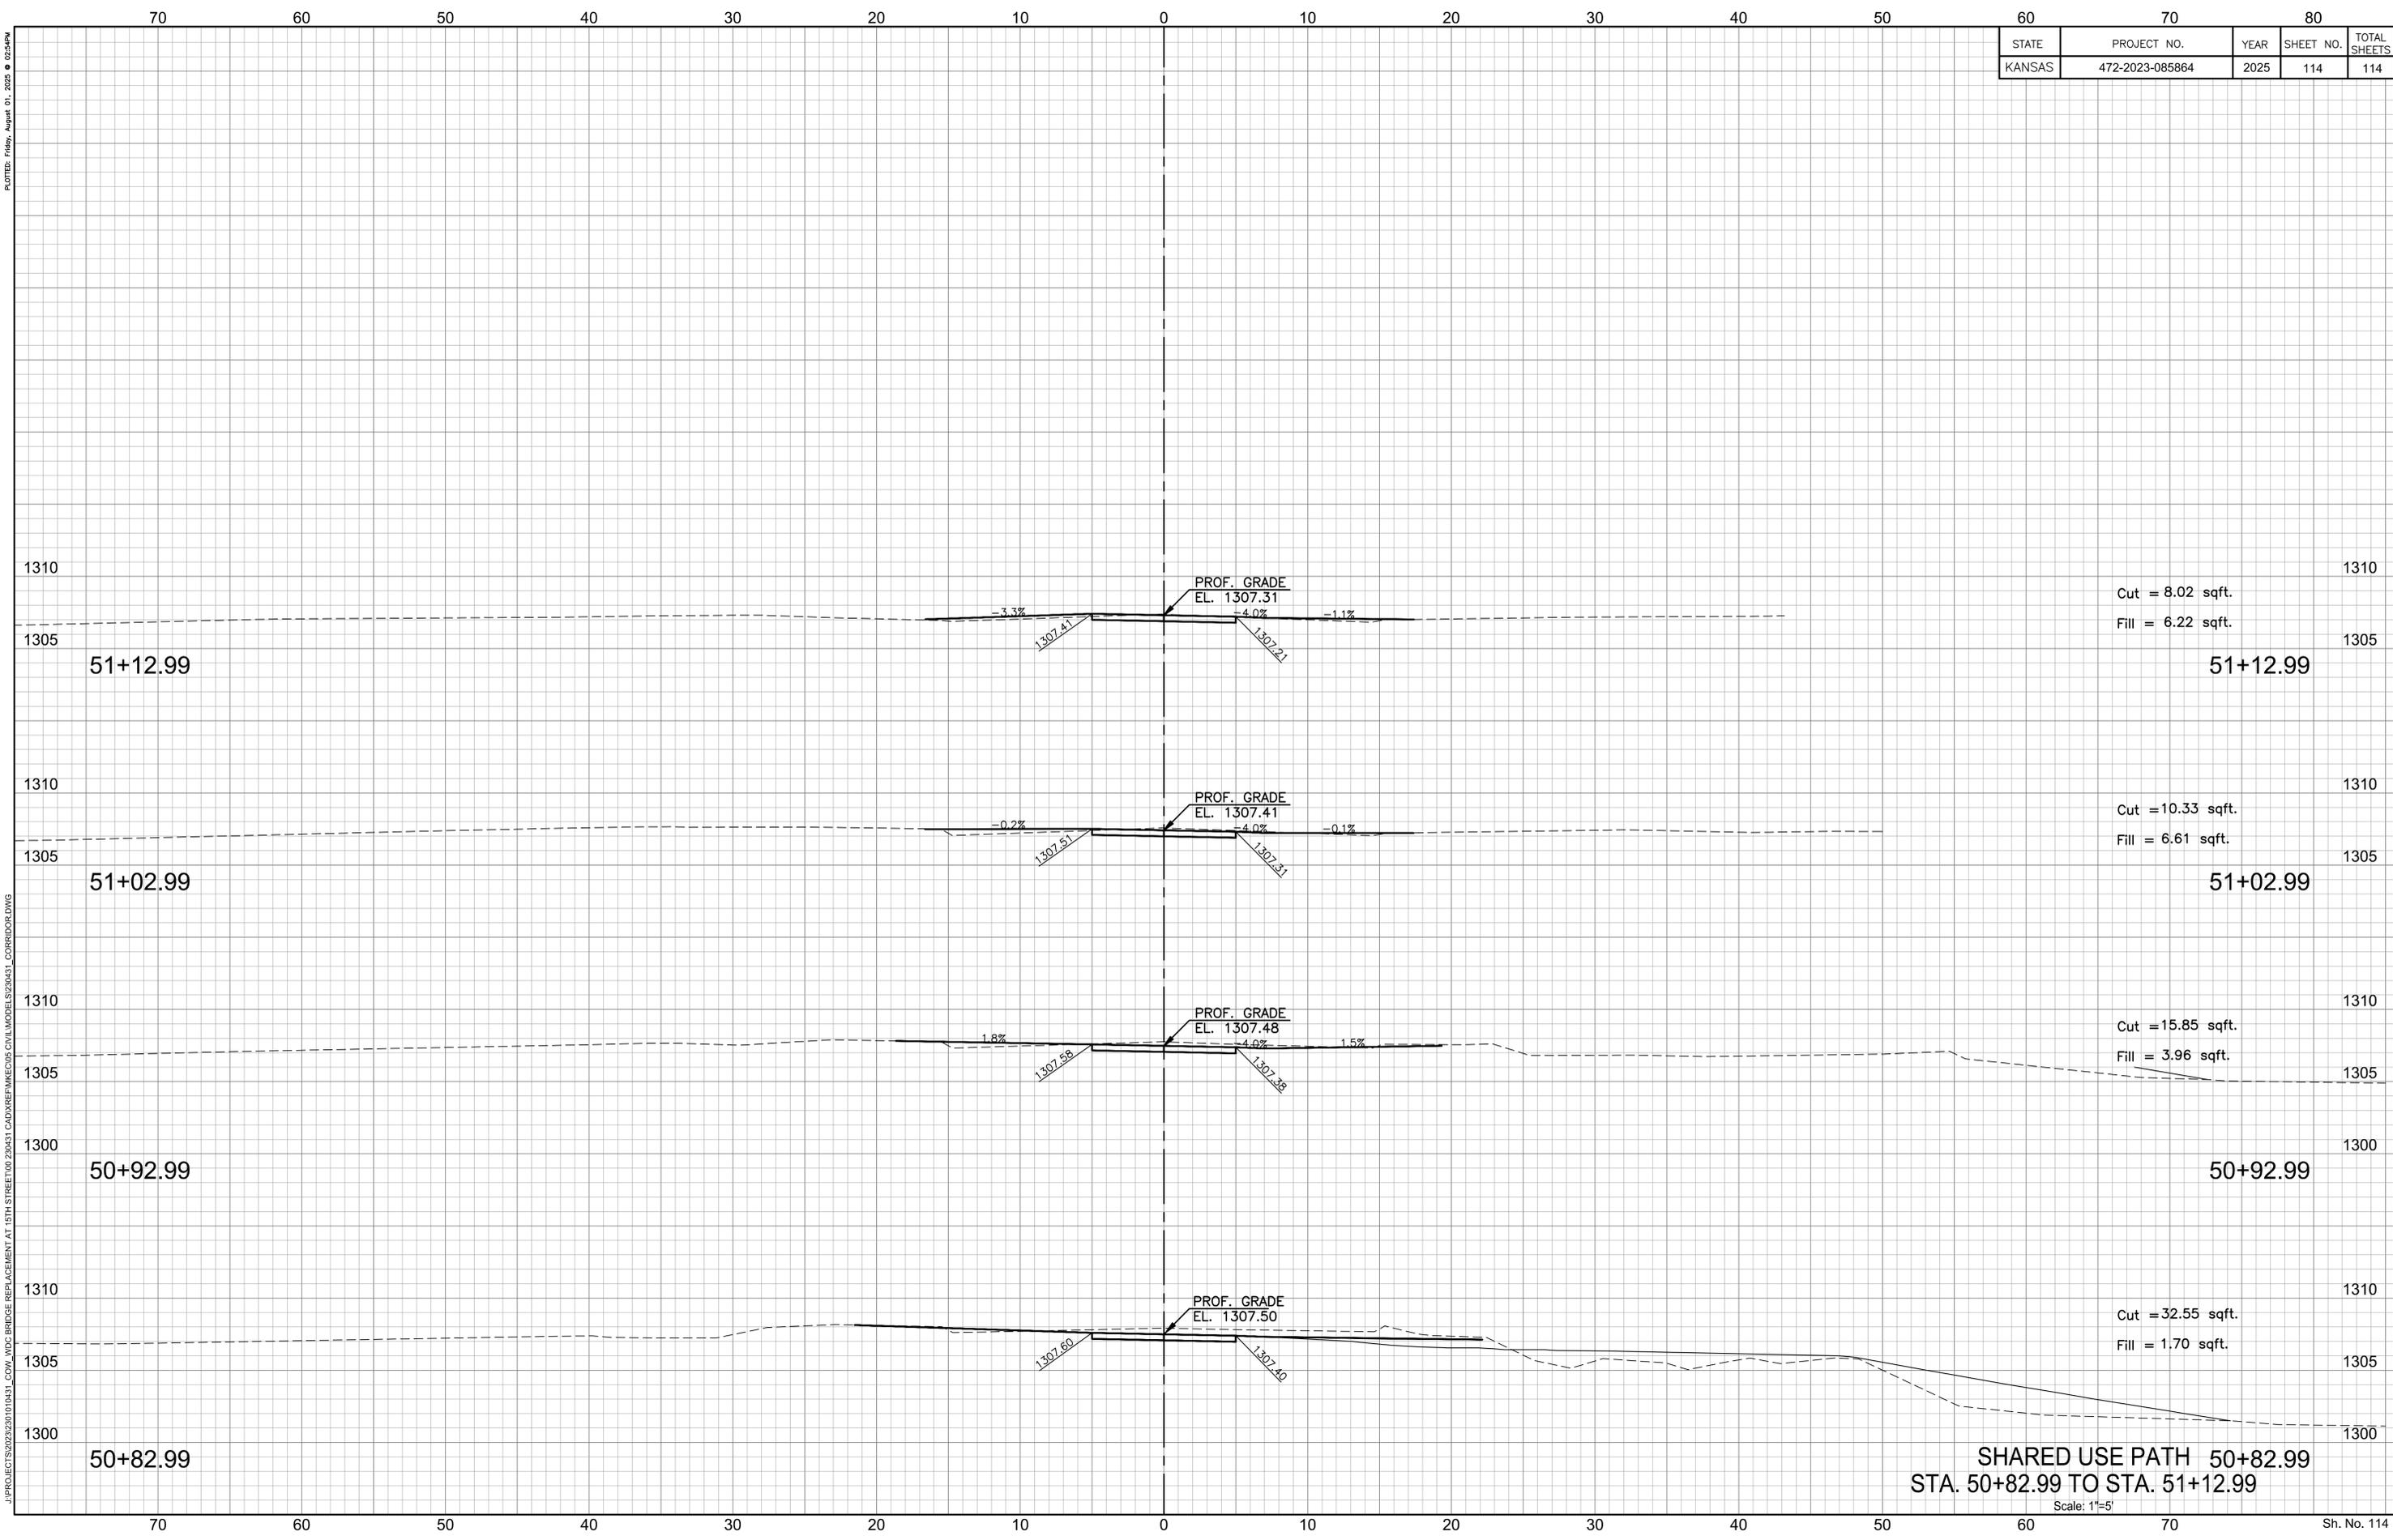

SHARED USE PATH 50+82.99
 STA. 50+82.99 TO STA. 51+12.99
 Scale: 1"=5'
 Sh. No. 114