

D.M. STD. N.E. COR. MERIDIAN & 27TH ELEV. 99.667

NOTE

INSTALL 2-15" R.C.P. 50' LONG. CONSTR. A
DIRT & SAND HOOKUP.

AVE

MERIDIAN

+0.110 %
WK. 0.4'

GRABER

P.I.
NO V.C.
STA 5+0
ELEV 99.05

-0.105 %
WK 0.4'

ST

P.I.
NO V.C.
STA 5+0
ELEV 99.10

GRABER

ST


E.L.MERIDIAN	TO	W.L.EVERETT
--------------	----	-------------

26-2-30 ASPH. CONC.


CITY OF WICHITA, KANSAS

B.E. SMITH
JULY 1955

CITY ENGINEER
PROJ. NO. C14-283

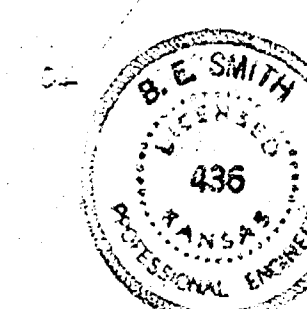

Survey
 Plan
 Checked

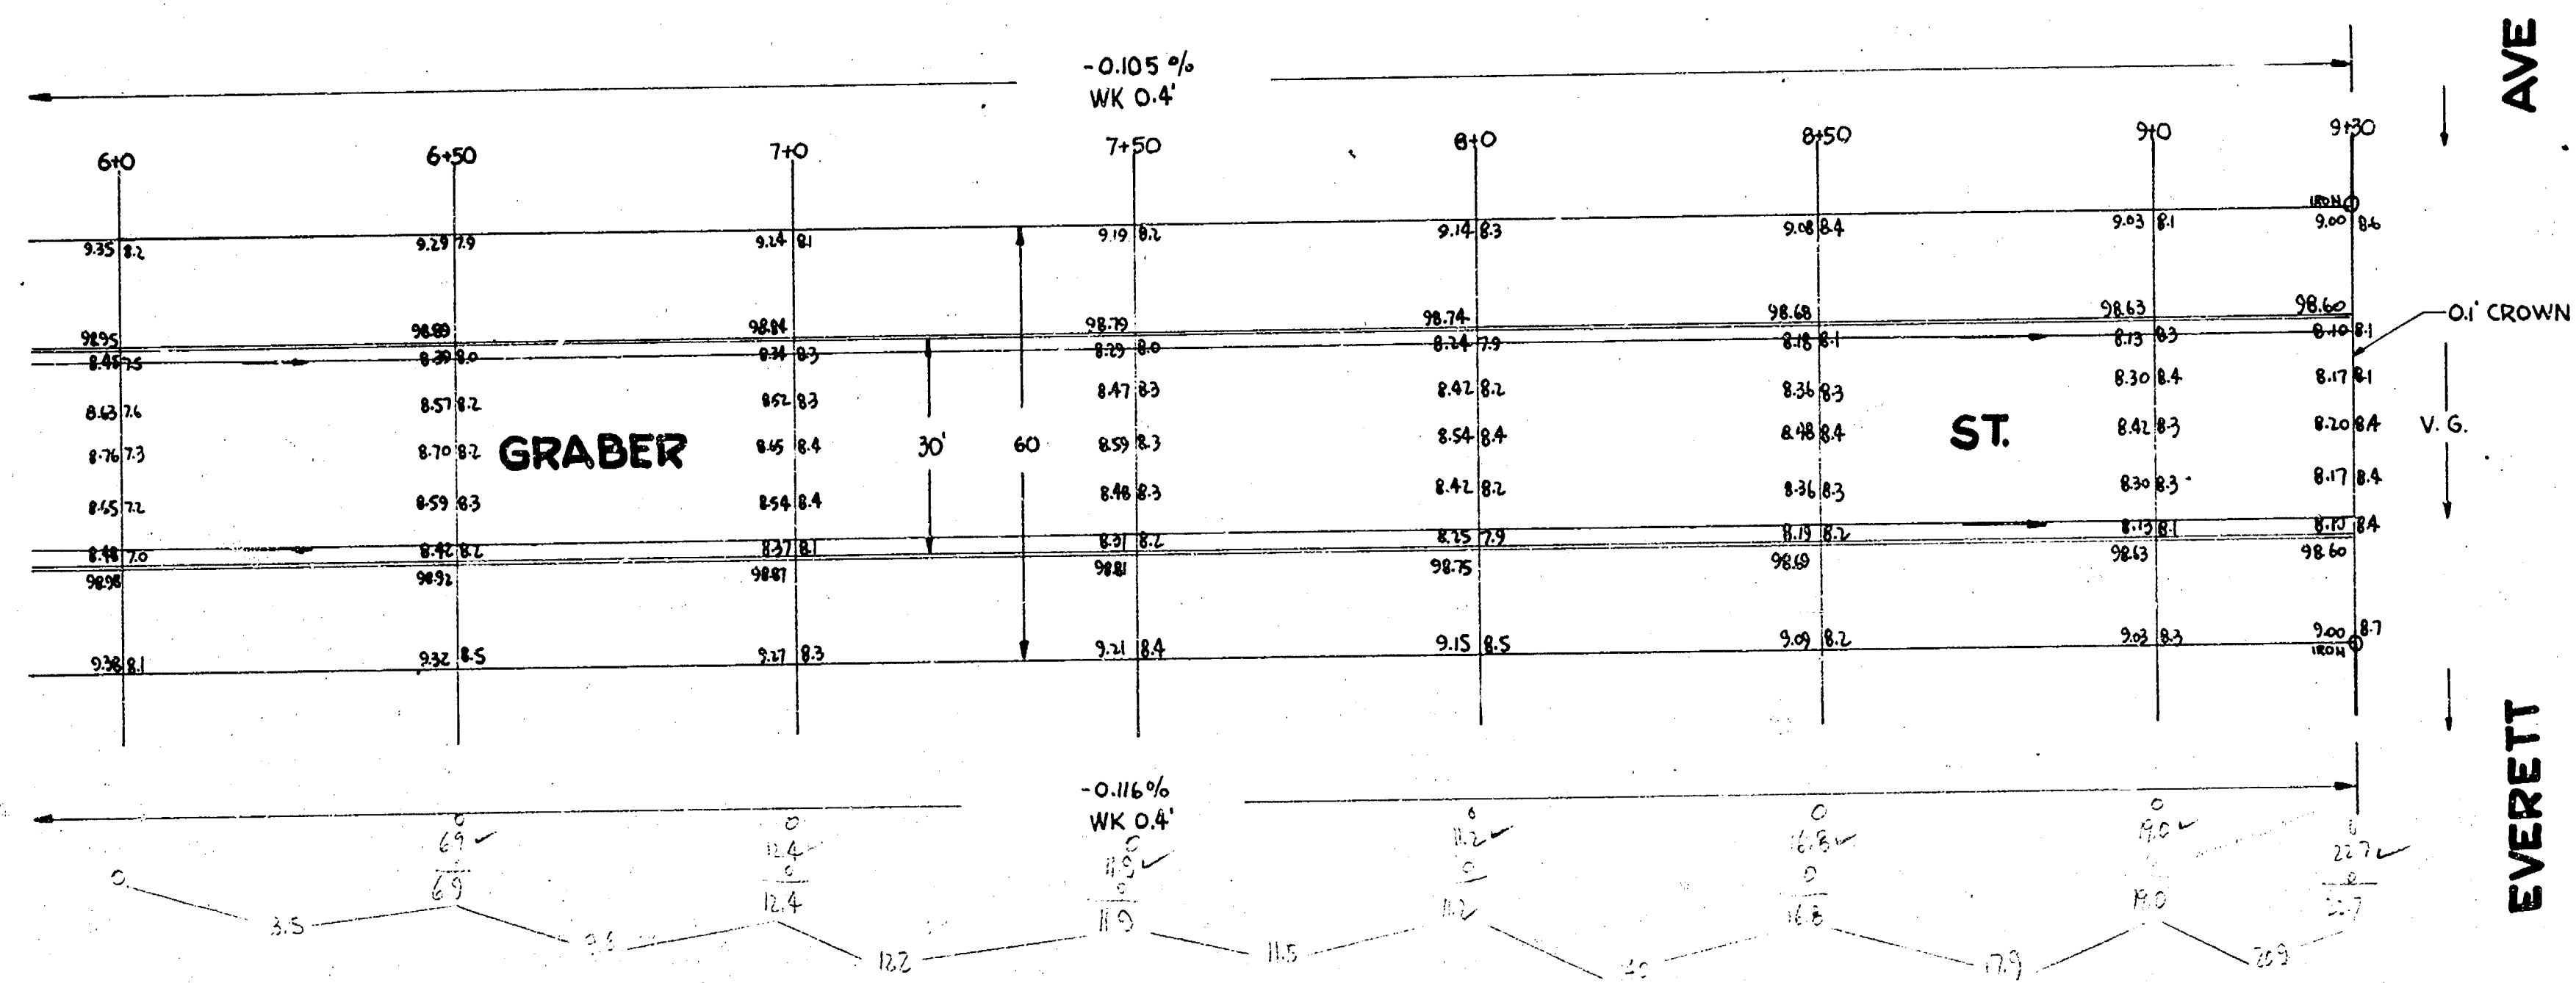

GRABER ST
 PROJ. NO. C14-283