


B.M. 98.67 + on Headwall 30' S. of N.L. Jennings Add. E.L. K-15
 B.M. 35.81 S.E. corner bottom step S.S. house on NW corner Glen Oaks & Minnesota

Chaining from W. to E. on N.E.


NOTE TO FIELD ENGINEER & CONTRACTOR
 Recross-section to determine amt. of loose fill
 to be removed & replaced with fill sand between
 Sta 1+50 & Sta 5+20, approximately.

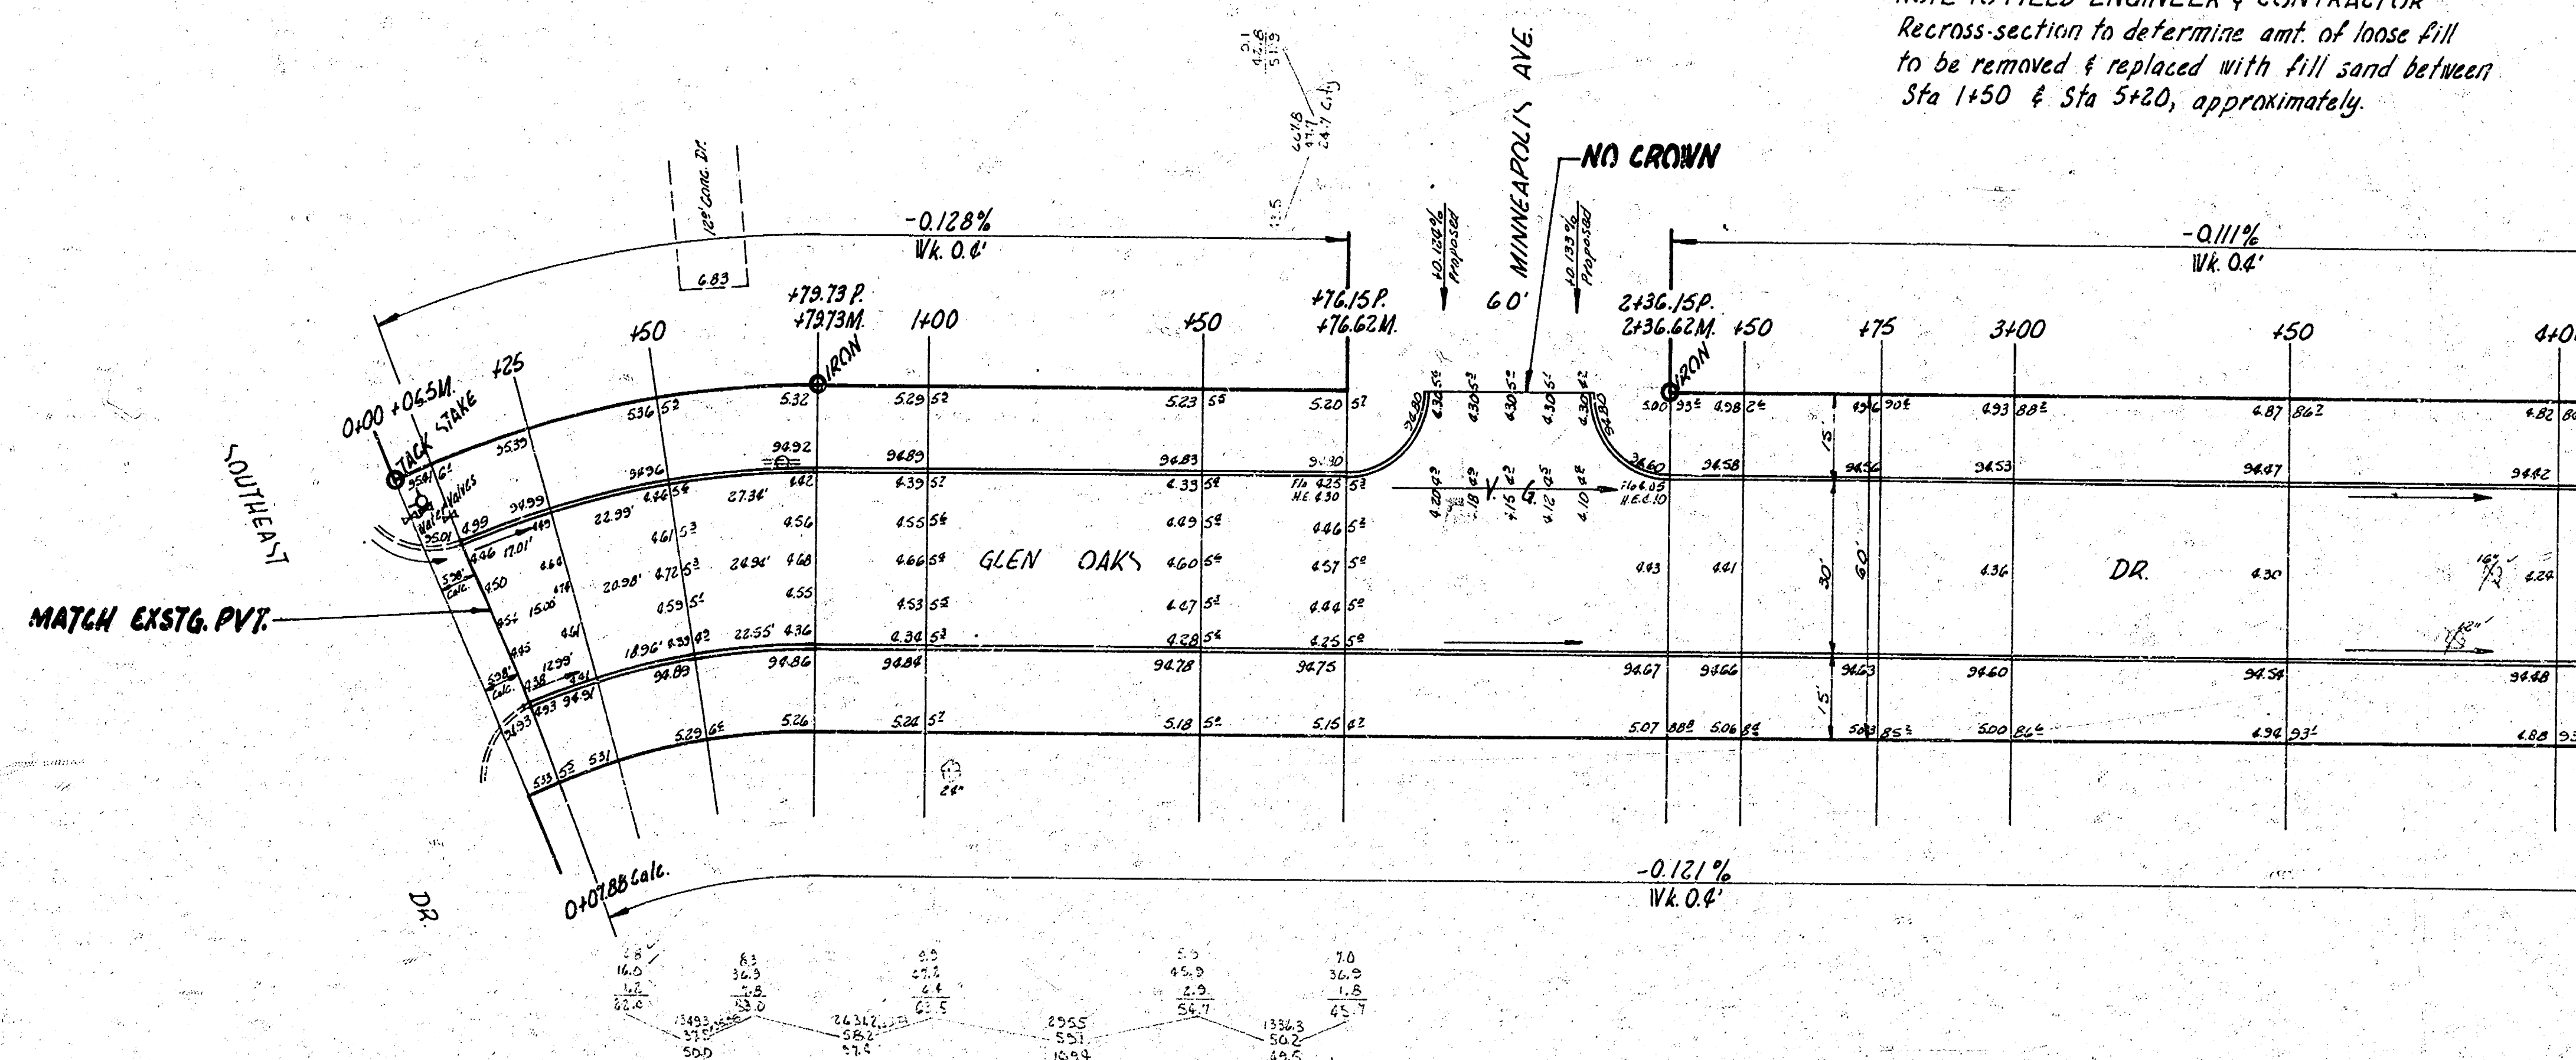

Curve Data from Sta 0+00 to Sta 0+79.73
 Sta on N.E., R=186.38, Δ=23°30'40"



Sta	Chord Length	Chord Elevation	Deflection Angle	Tangent Angle
0+00				
0+25	7.20	14.23	0°59'57"	0°29'57"
0+50	14.37	18.25	2°52'37"	0°59'57"
0+75	21.54	22.53	4°54'17"	1°29'57"
0+79.73				

TOTAL FILL		TOTAL EXCAV.	
Per	City	Per	City
491.05	5.0	282.15	25.5
10% 49.105	0.5	10% 28.215	2.55
540.155 Cu Yds.	5.5 Cu Yds.	310.365 Cu Yds.	28.05 Cu Yds.

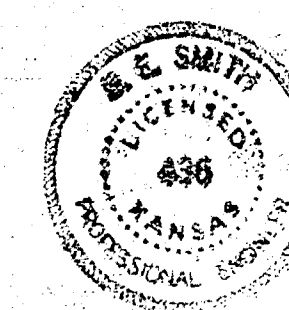

GLEN OAKS DR.
 EL. SOUTHEAST DR. - W. MINNESOTA
 30' CONC. & CB.
 CITY OF WICHITA, KANS.
 B.E. SMITH CITY ENGINEER
 MARCH 1956 PROJ. C15-62

KANSAS
 LICENSED
 SURVEYOR
 J.E. JEN
 100-100

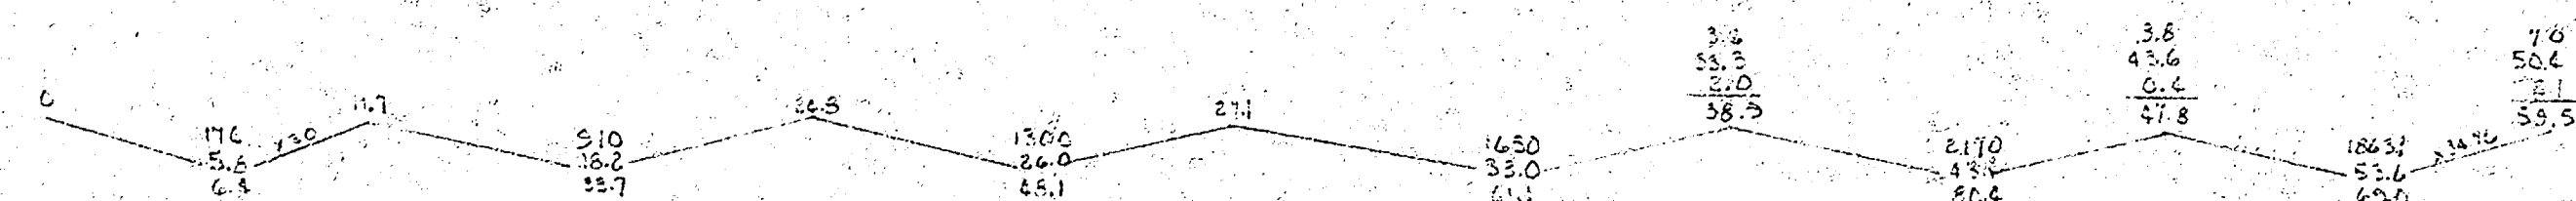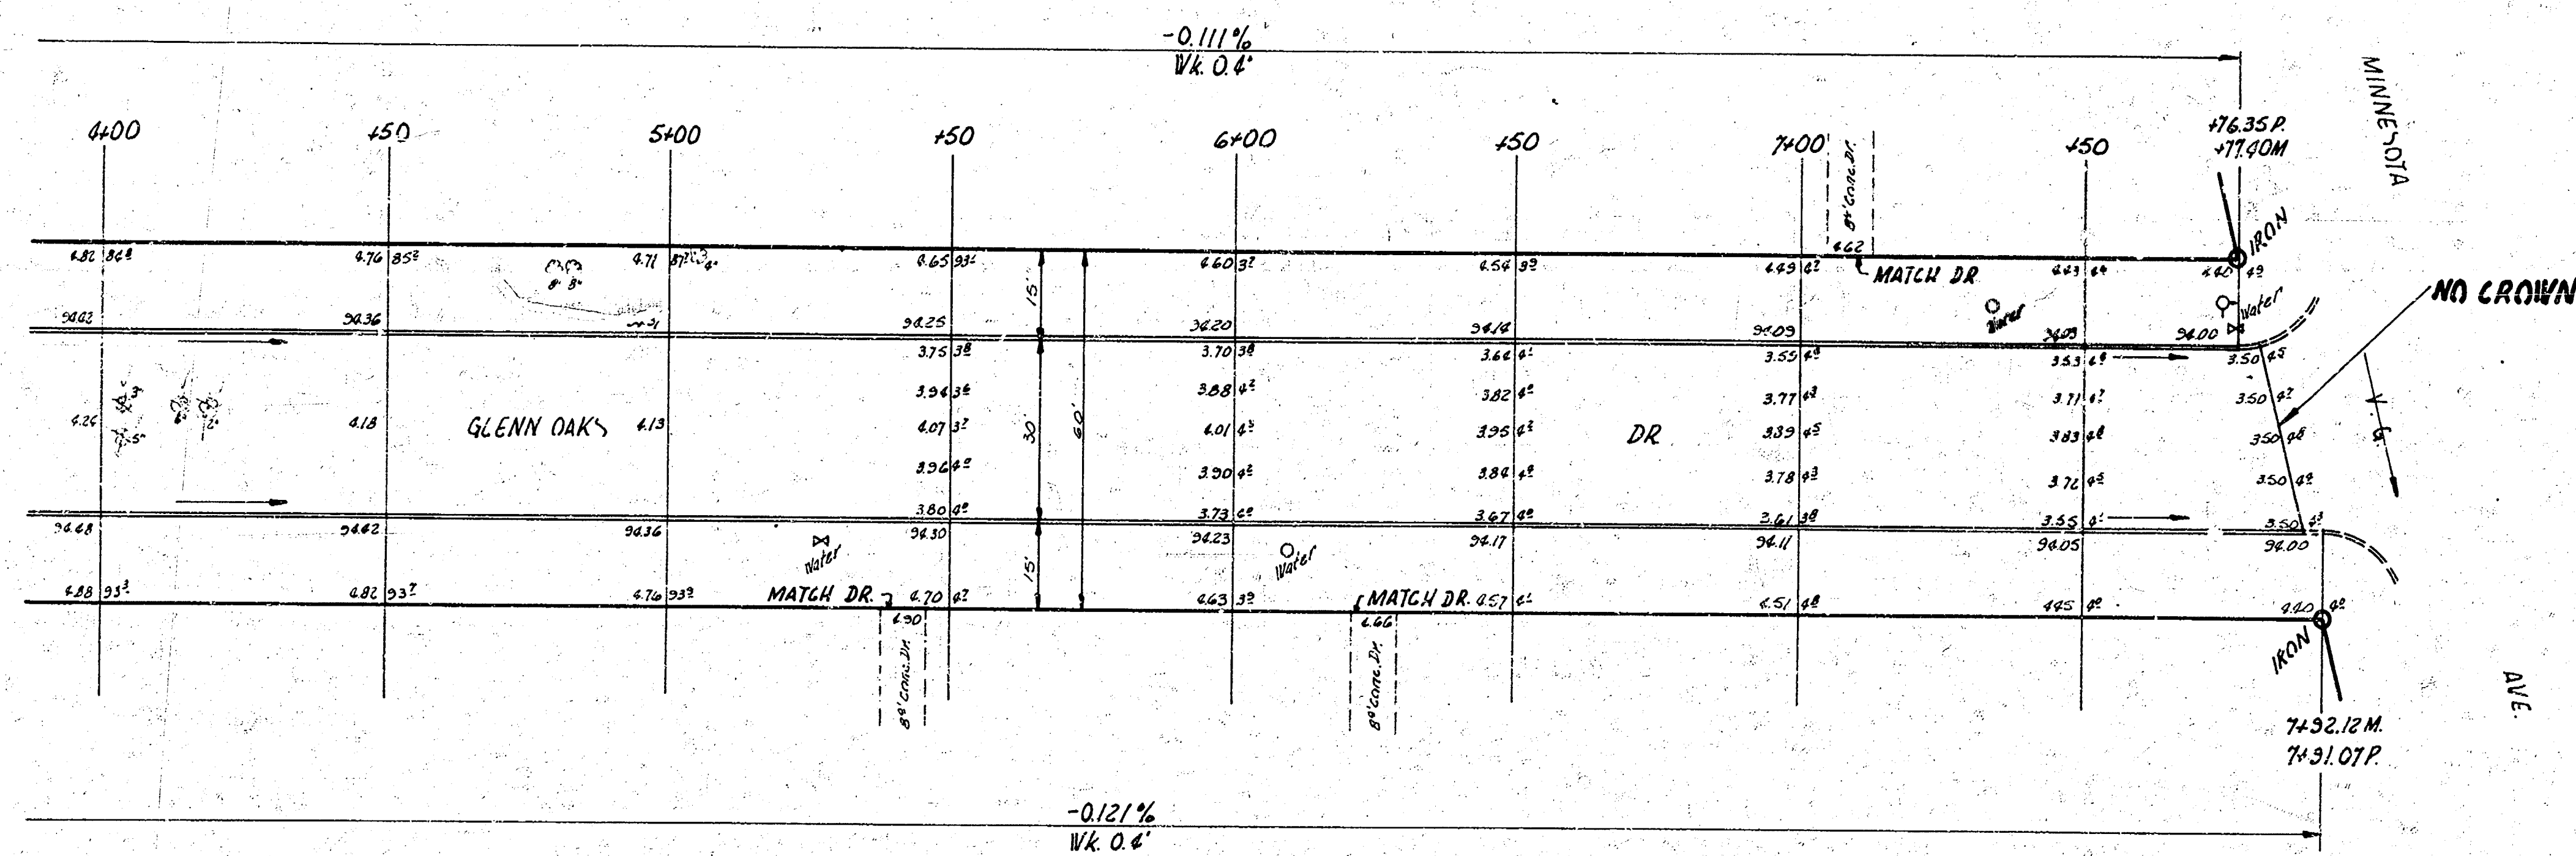

2/3

GLENN OAKS DR.
PROJ. C15-62