



B.M. 94.54 "X" On E Co. Greenwood N.L. Garden Park Add.

Survey of L. B. Smith
 Plan Checked
 Checked L.S.

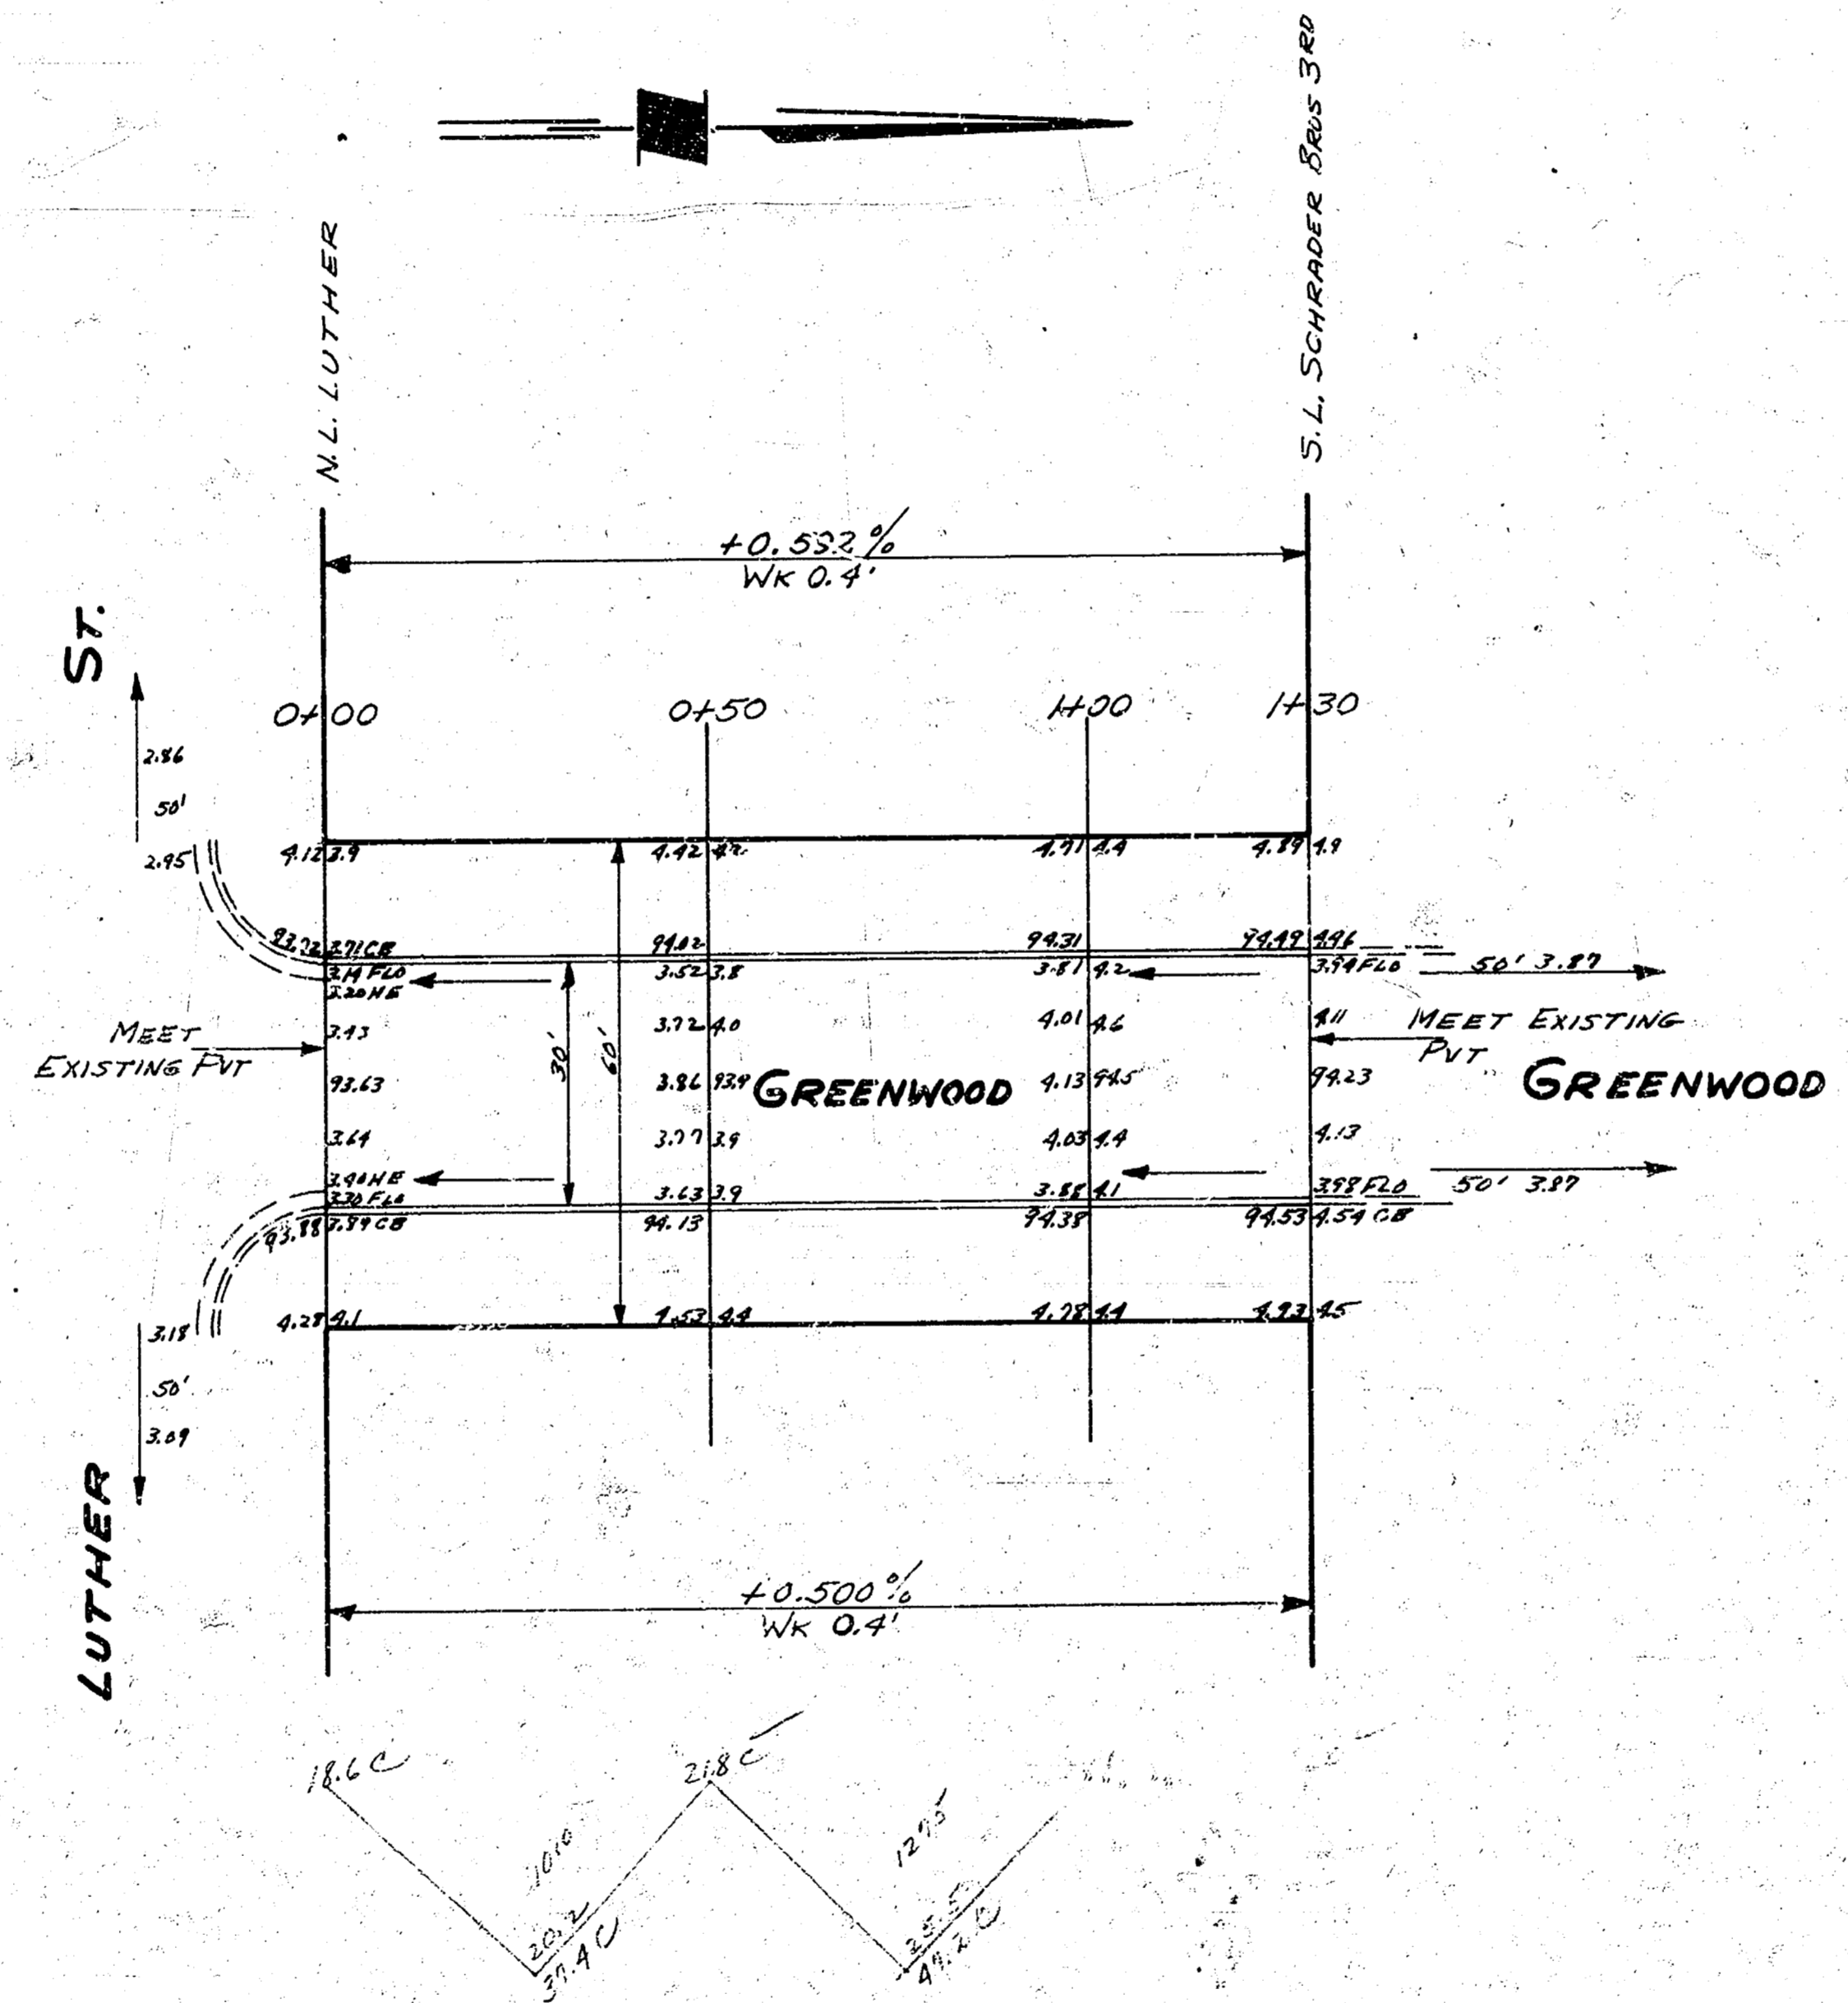

PROPERTY
 109.7
 110% 13.9
 120.6 CURVED CUT

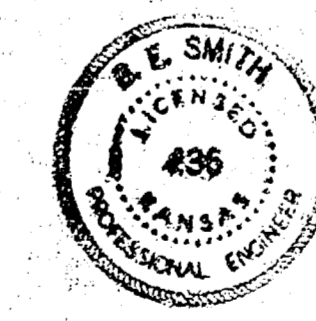

GREENWOOD
 S.L. SCHRADER BROS 3RD & N.L. LUTHER
 30' CONC & CB.
 CITY OF WICHITA KAN.
 B.E. SMITH CITY ENGINEER
 SEPT. 1954 PROJ No C14-234

1 0 4 18 7