


S-13



BM. 199.66 STEPHENSON N.E. P.P. N.W. Cor. 11TH & GLENDALE

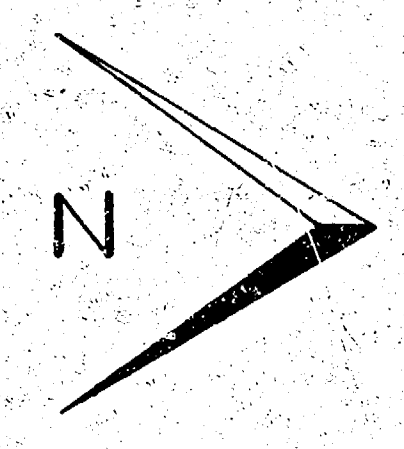

Property  
 82.4  
 86.3  
 93.5  
 93.0  
 4.1  
 22.8  
 52.6  
 36.8  
 378.7 *cut 48'*

N.L. GLENDALE ADDN

11TH ST

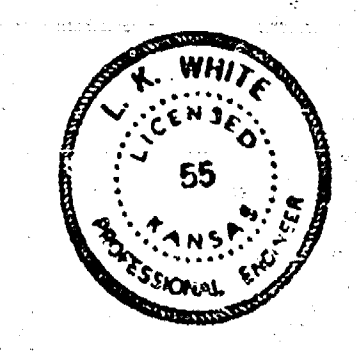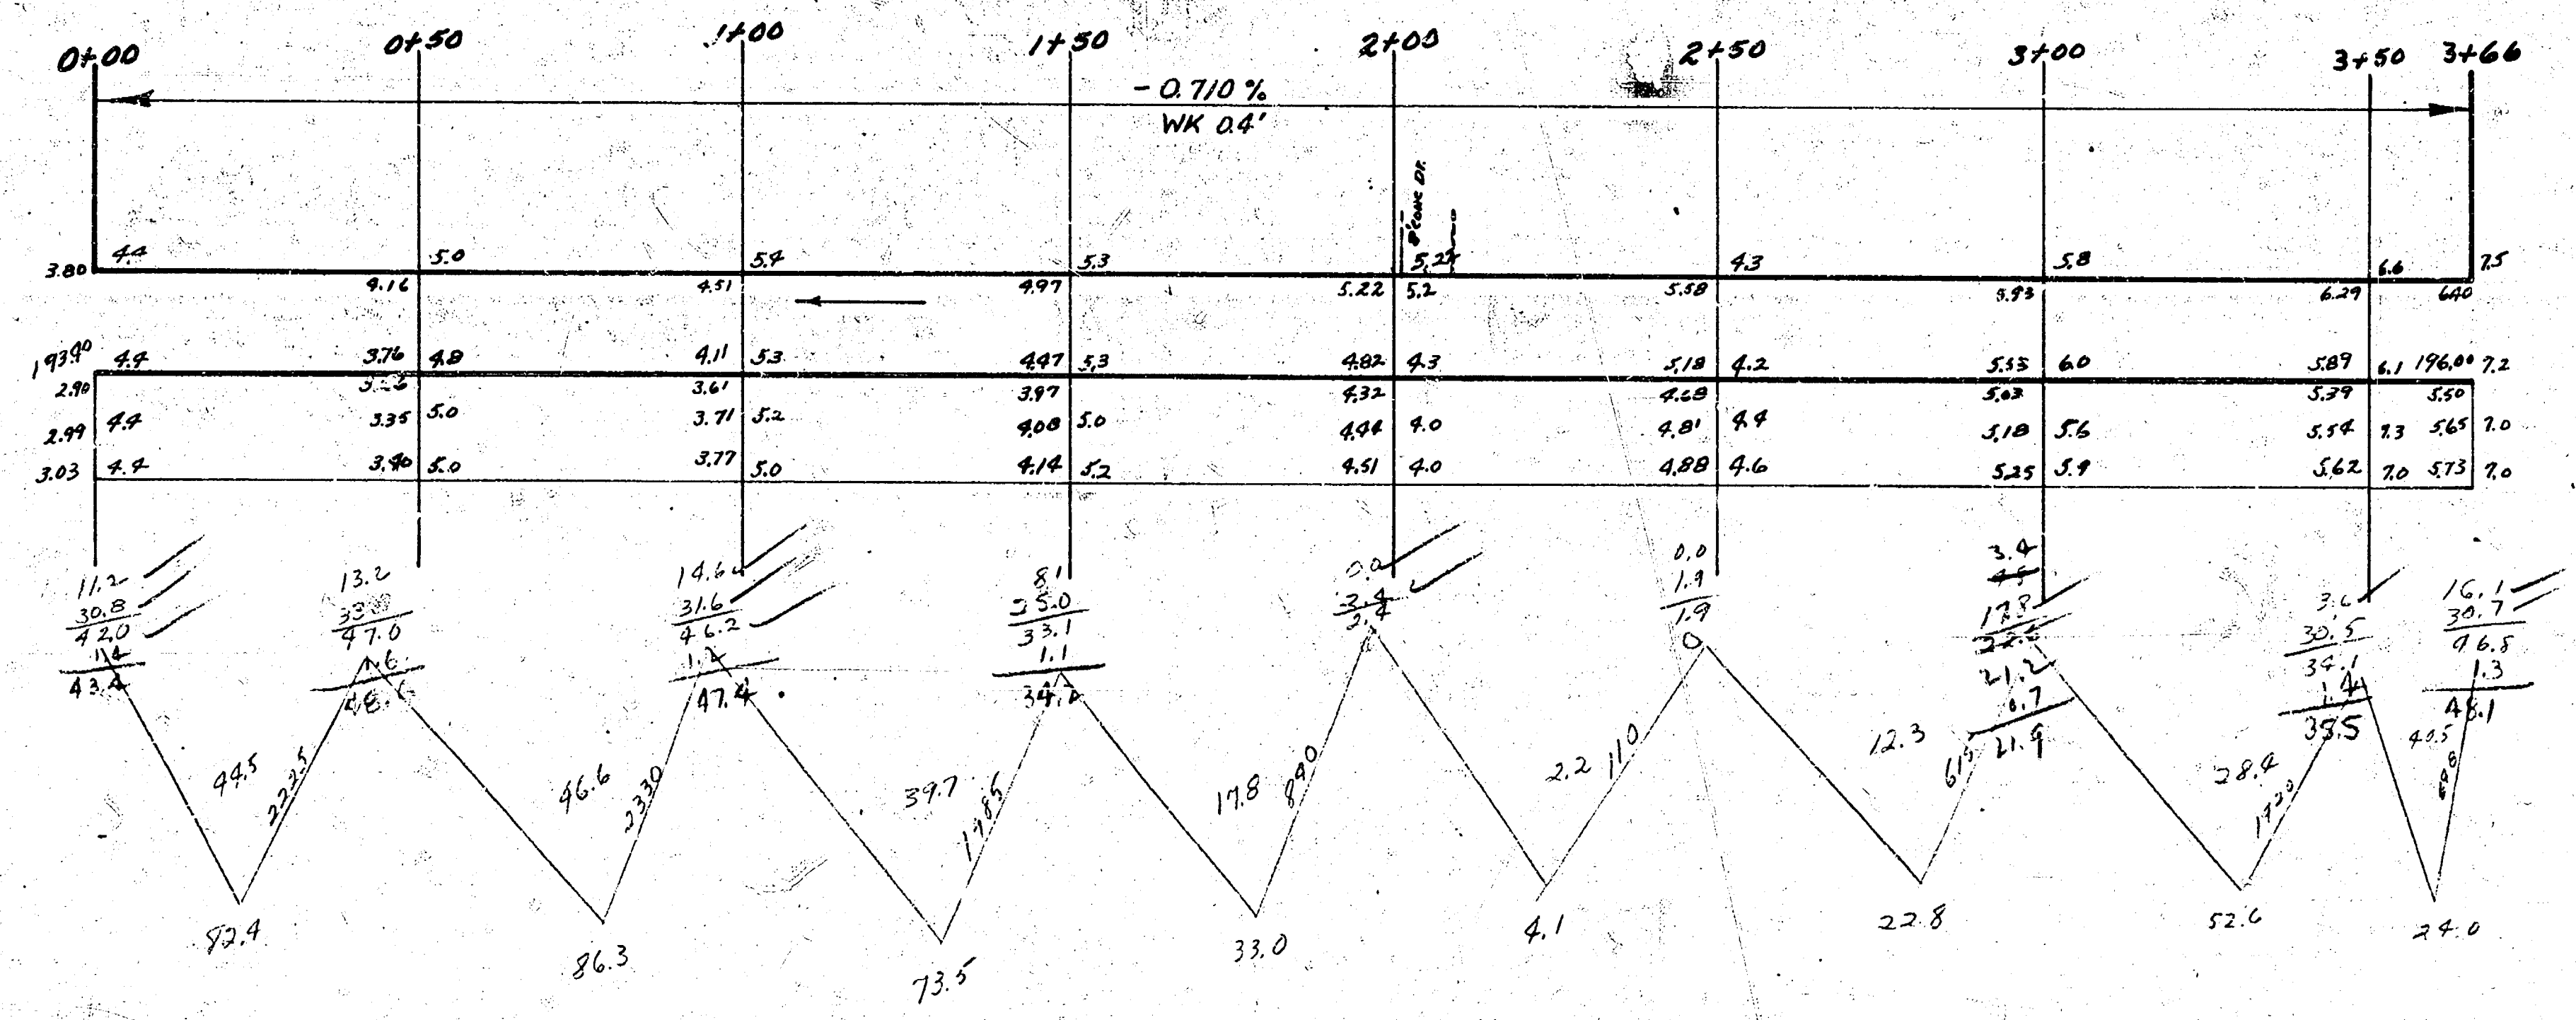

**HARDING, W<sub>2</sub>**  
 N.L. 11TH TO N.L. GLENDALE ADDN  
 15' CONC. & C.B.  
 CITY OF WICHITA KANSAS  
 L.K. WHITE CITY ENGINEER  
 APRIL 1952 PROJ. No. C11-293

4 11 8 54