




Scale 1" = 20'

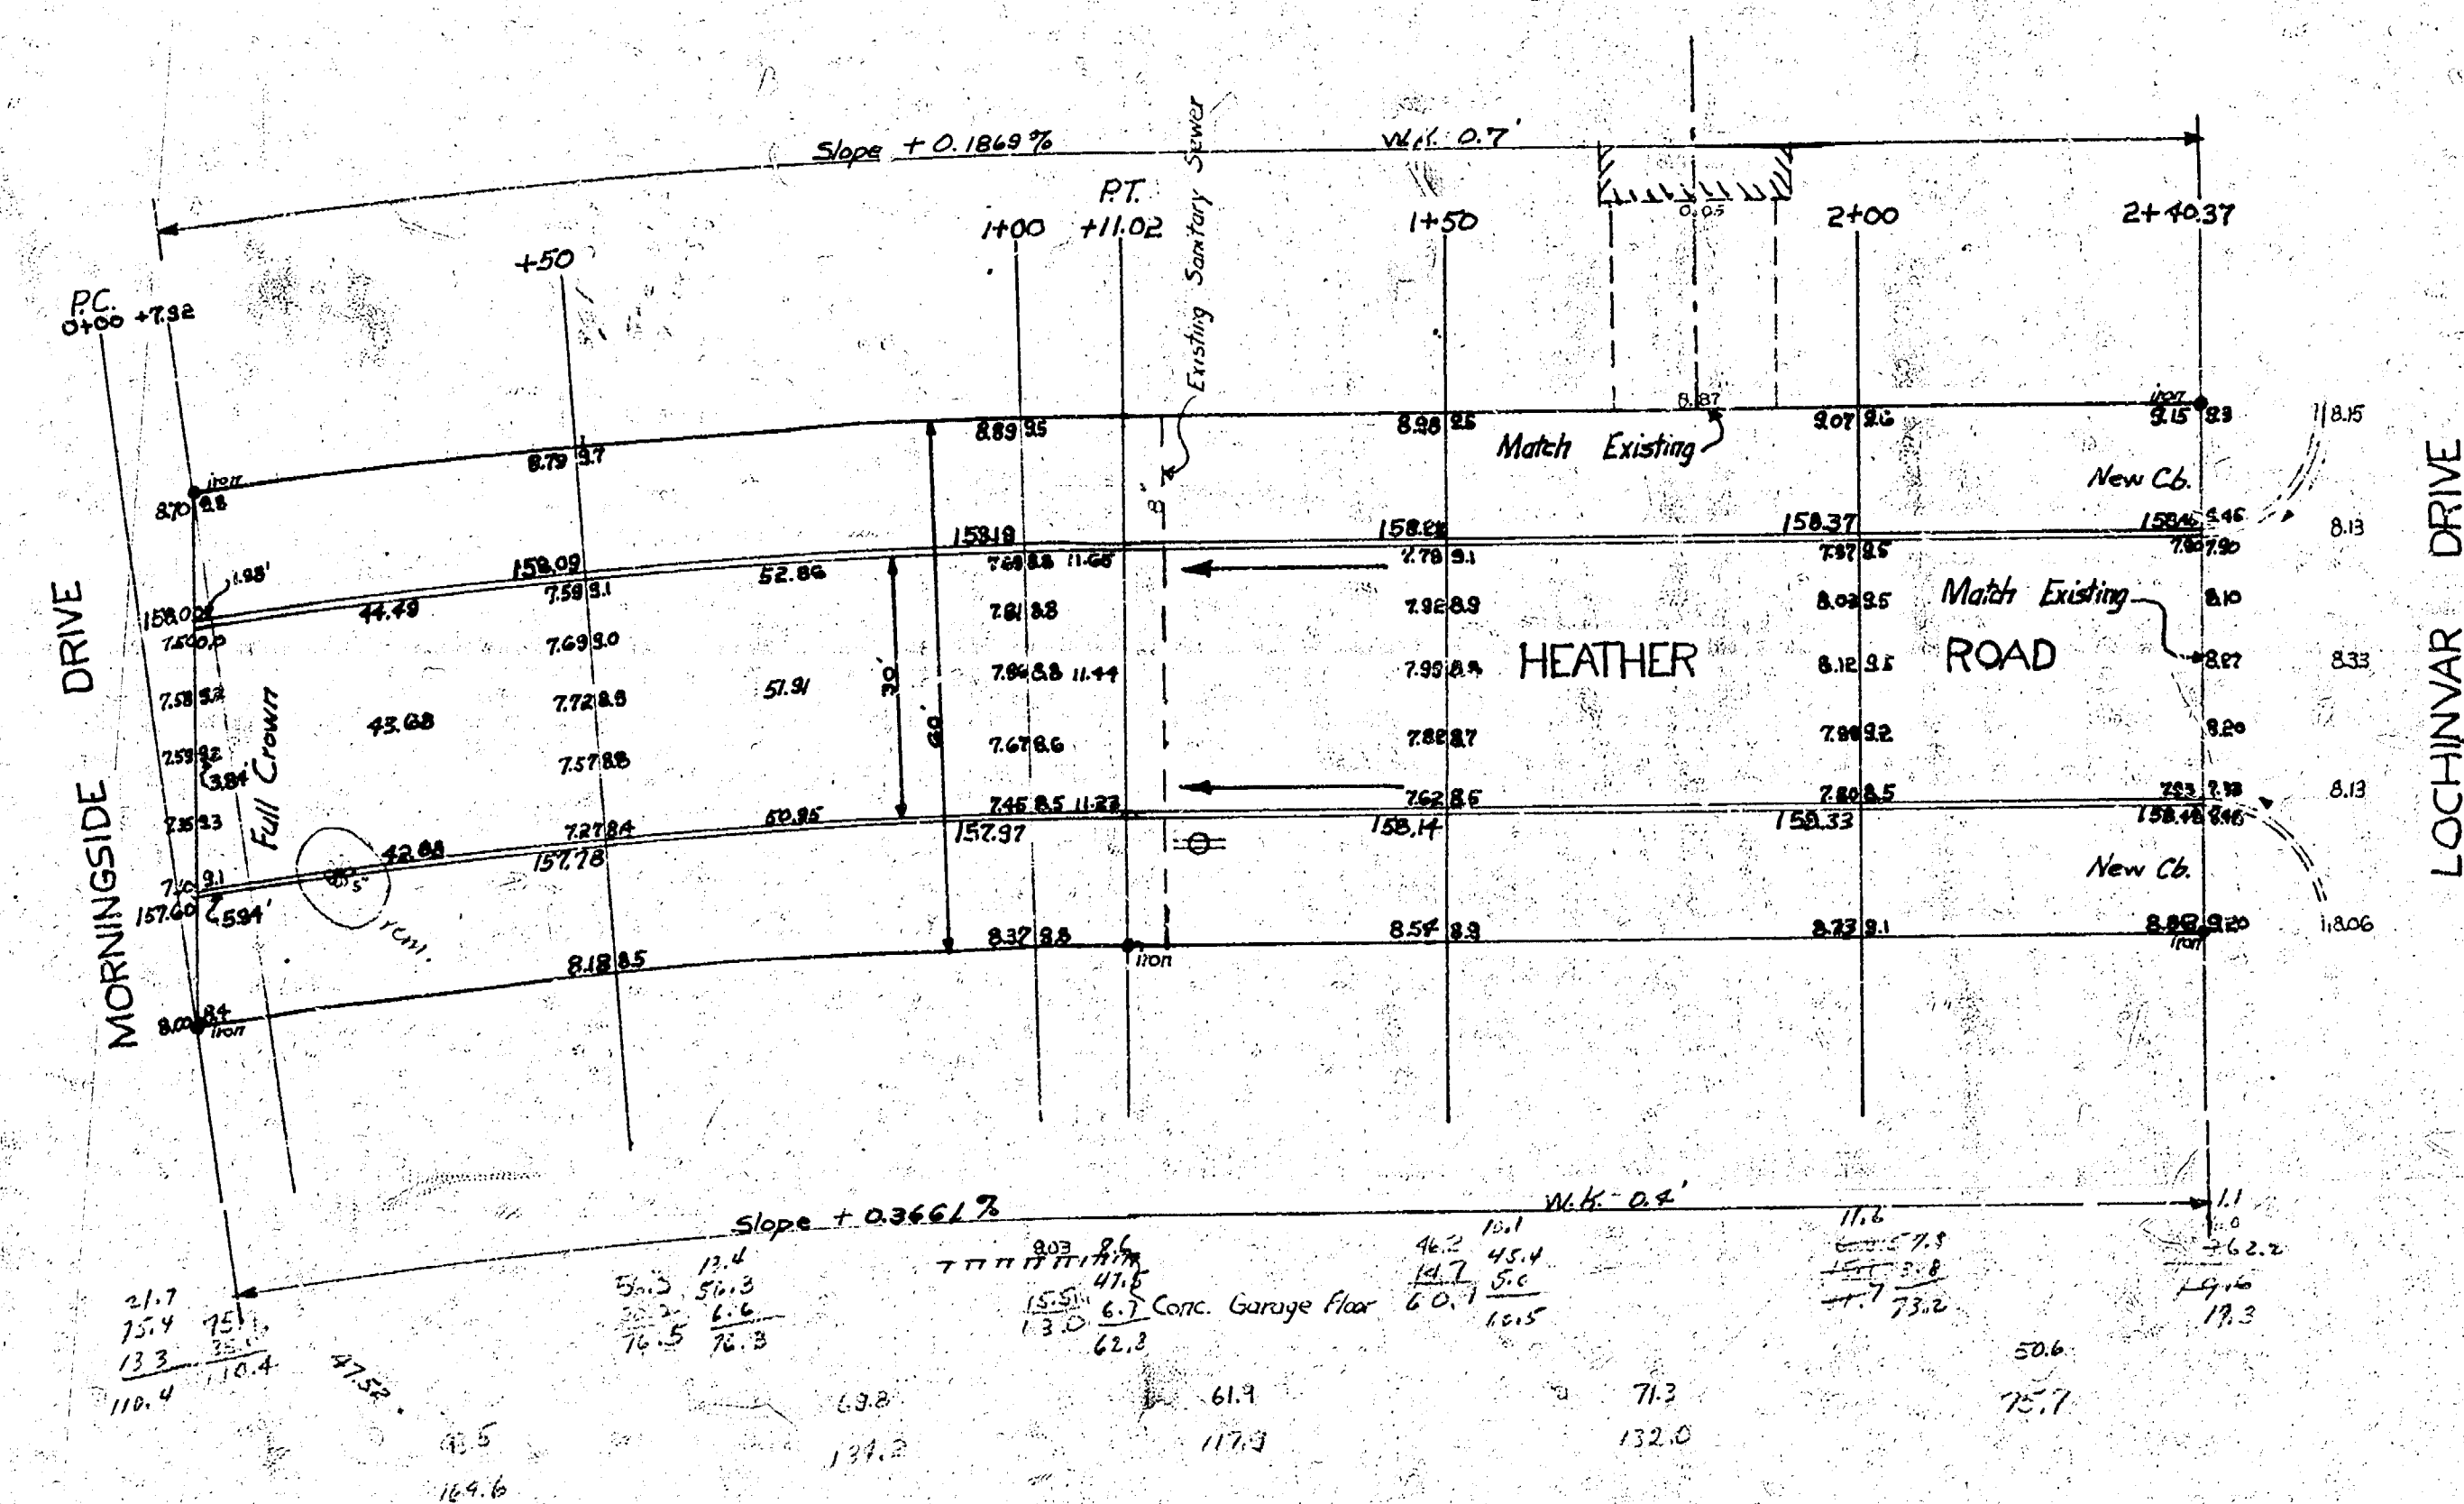

Curve	Qty	Based on	Rad	Total	8° 06' 12"
Sta	Arc length	Ch @	Ch @	W @	Total Def
+ 0+00				2° 09' 00"	0° 09' 00"
+ 0+792	7.92	7.98	8.45	0° 17' 21"	0° 17' 21"
+ 0+50	42.08	42.45	44.92	1° 32' 08"	1° 49' 29"
+ 1+00	50.00	50.43	50.36	1° 49' 29"	3° 38' 58"
+ 1+400	11.92	11.11	11.73	2° 24' 08"	4° 03' 06"

Excavation

p.	474.4	666.6
144	<u>6.4</u>	
	686.8	

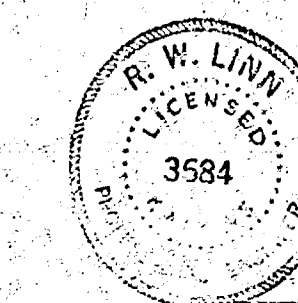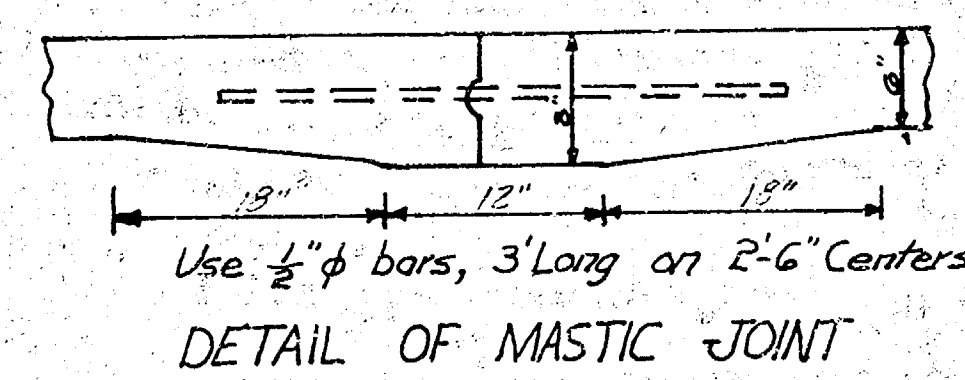

HEATHER ROAD
N.L. MORNINGSIDE to S.L. LOCHINVAR
30' CONC. #CB
CITY OF WICHITA, KANSAS
B.E. SMITH CITY ENGINEER
JULY 1958 PROJ. NO. C16-46