
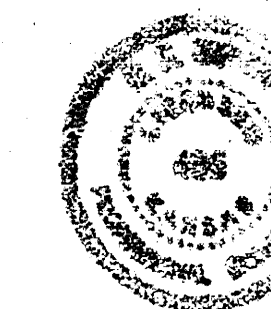
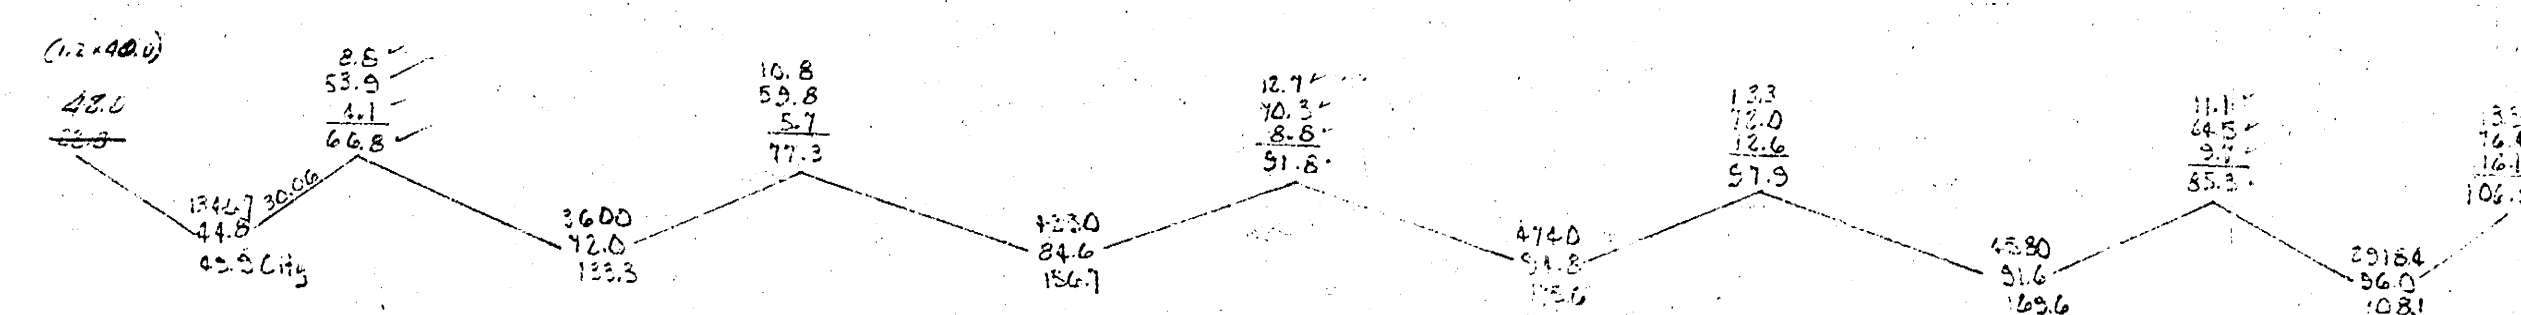


B.M. 12597 N.E. corner concrete porch house 2561 Salline.
B.M. 12533 "4" on S. cb. 25th St. E.L. Jeanette.

Chaining from S. to N. on E. R.

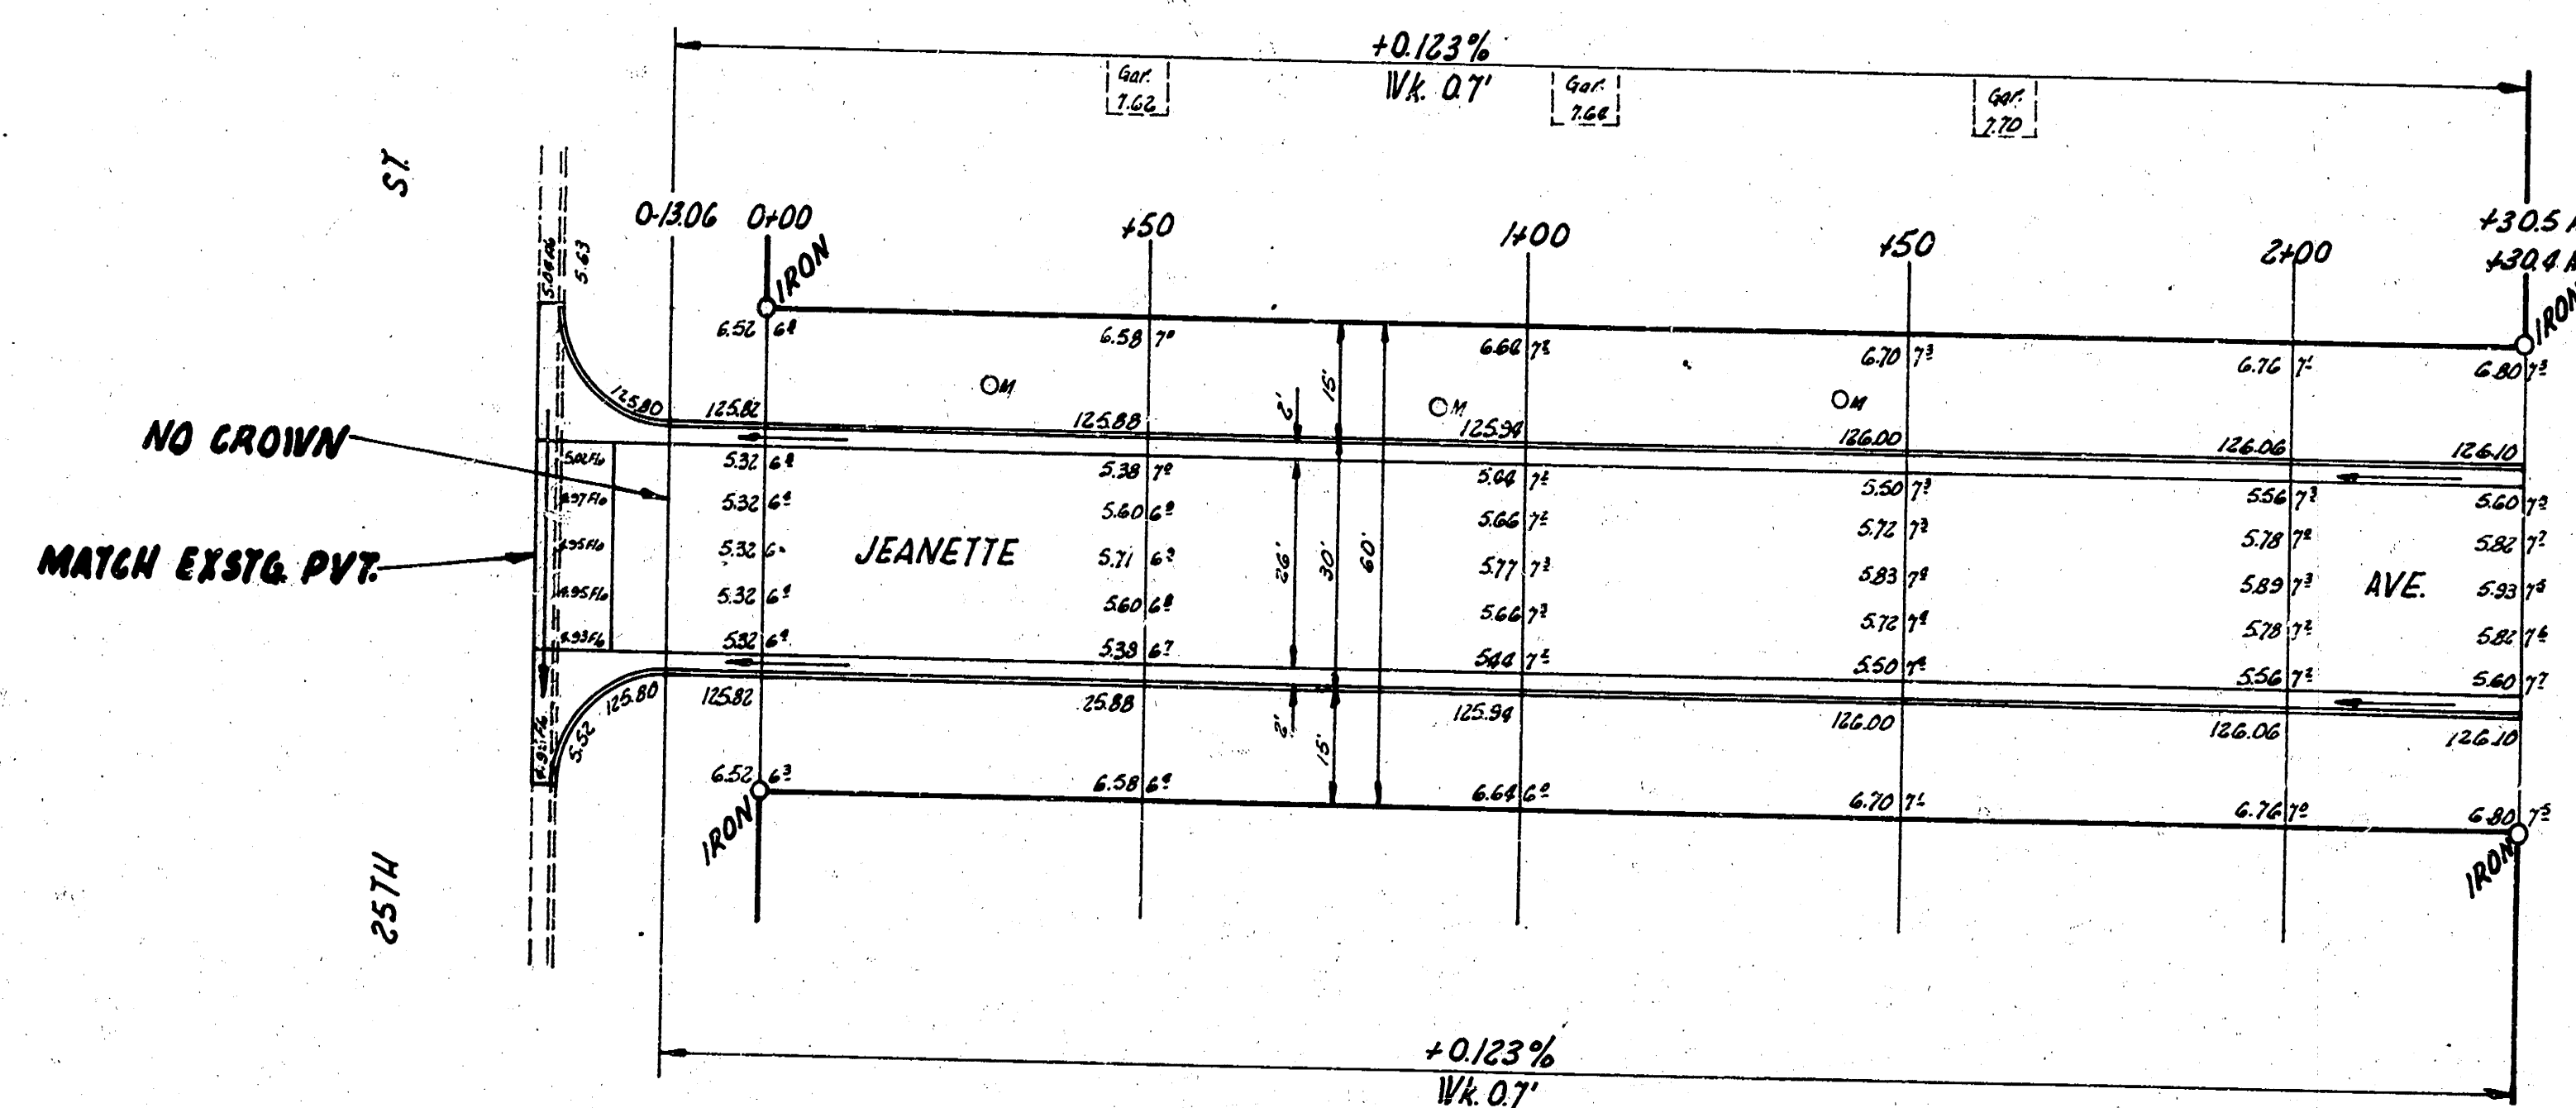

JEANETTE AVE.
N.L. 25TH - N.L. WOODLAND HEIGHTS ADD.
26'-2'-30' A.C.
CITY OF WICHITA, KANS.
B.E. SMITH CITY ENGINEER
APRIL 1956 PROJ. C16-18

TOTAL EXCAV
7808
122.3
+10% 74.3
817.6 cu. yds.

EXCAV
7808
122.3
+10% 74.3
817.6 cu. yds.