
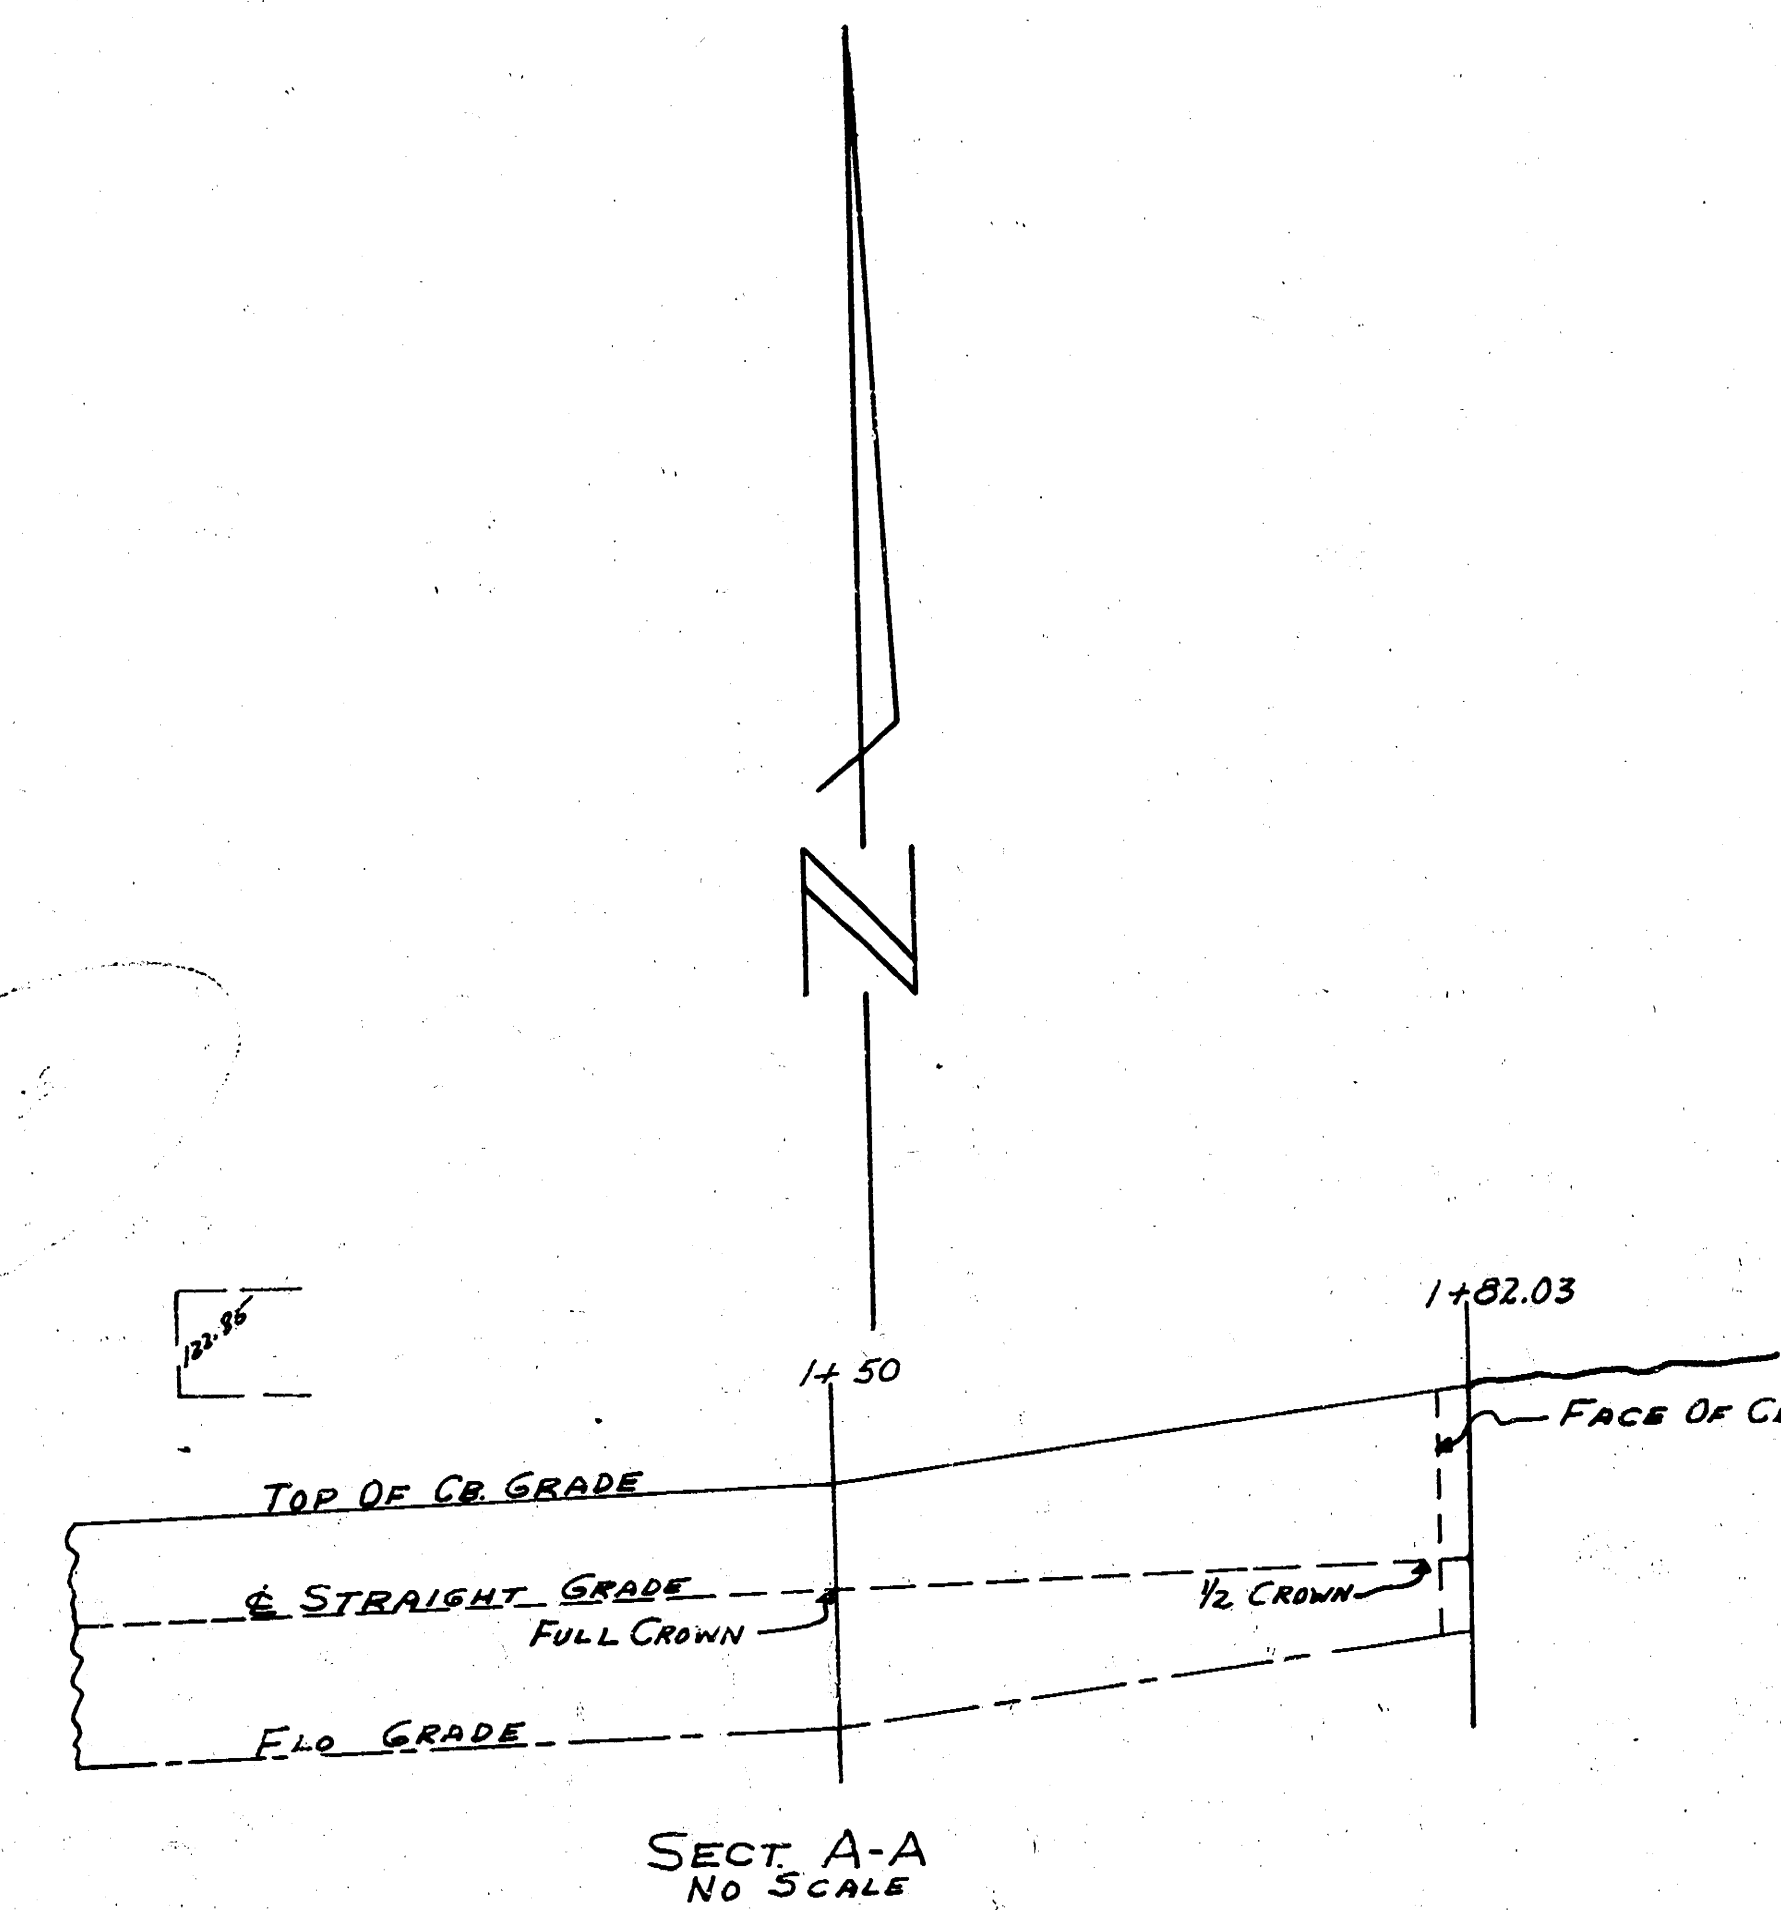


B.M. 121.67 #60 SPIKE SW. S.L.P. N.W. COR 17TH & WOODROW
STATIONING & BASE LINE NORTH PROP. LINE

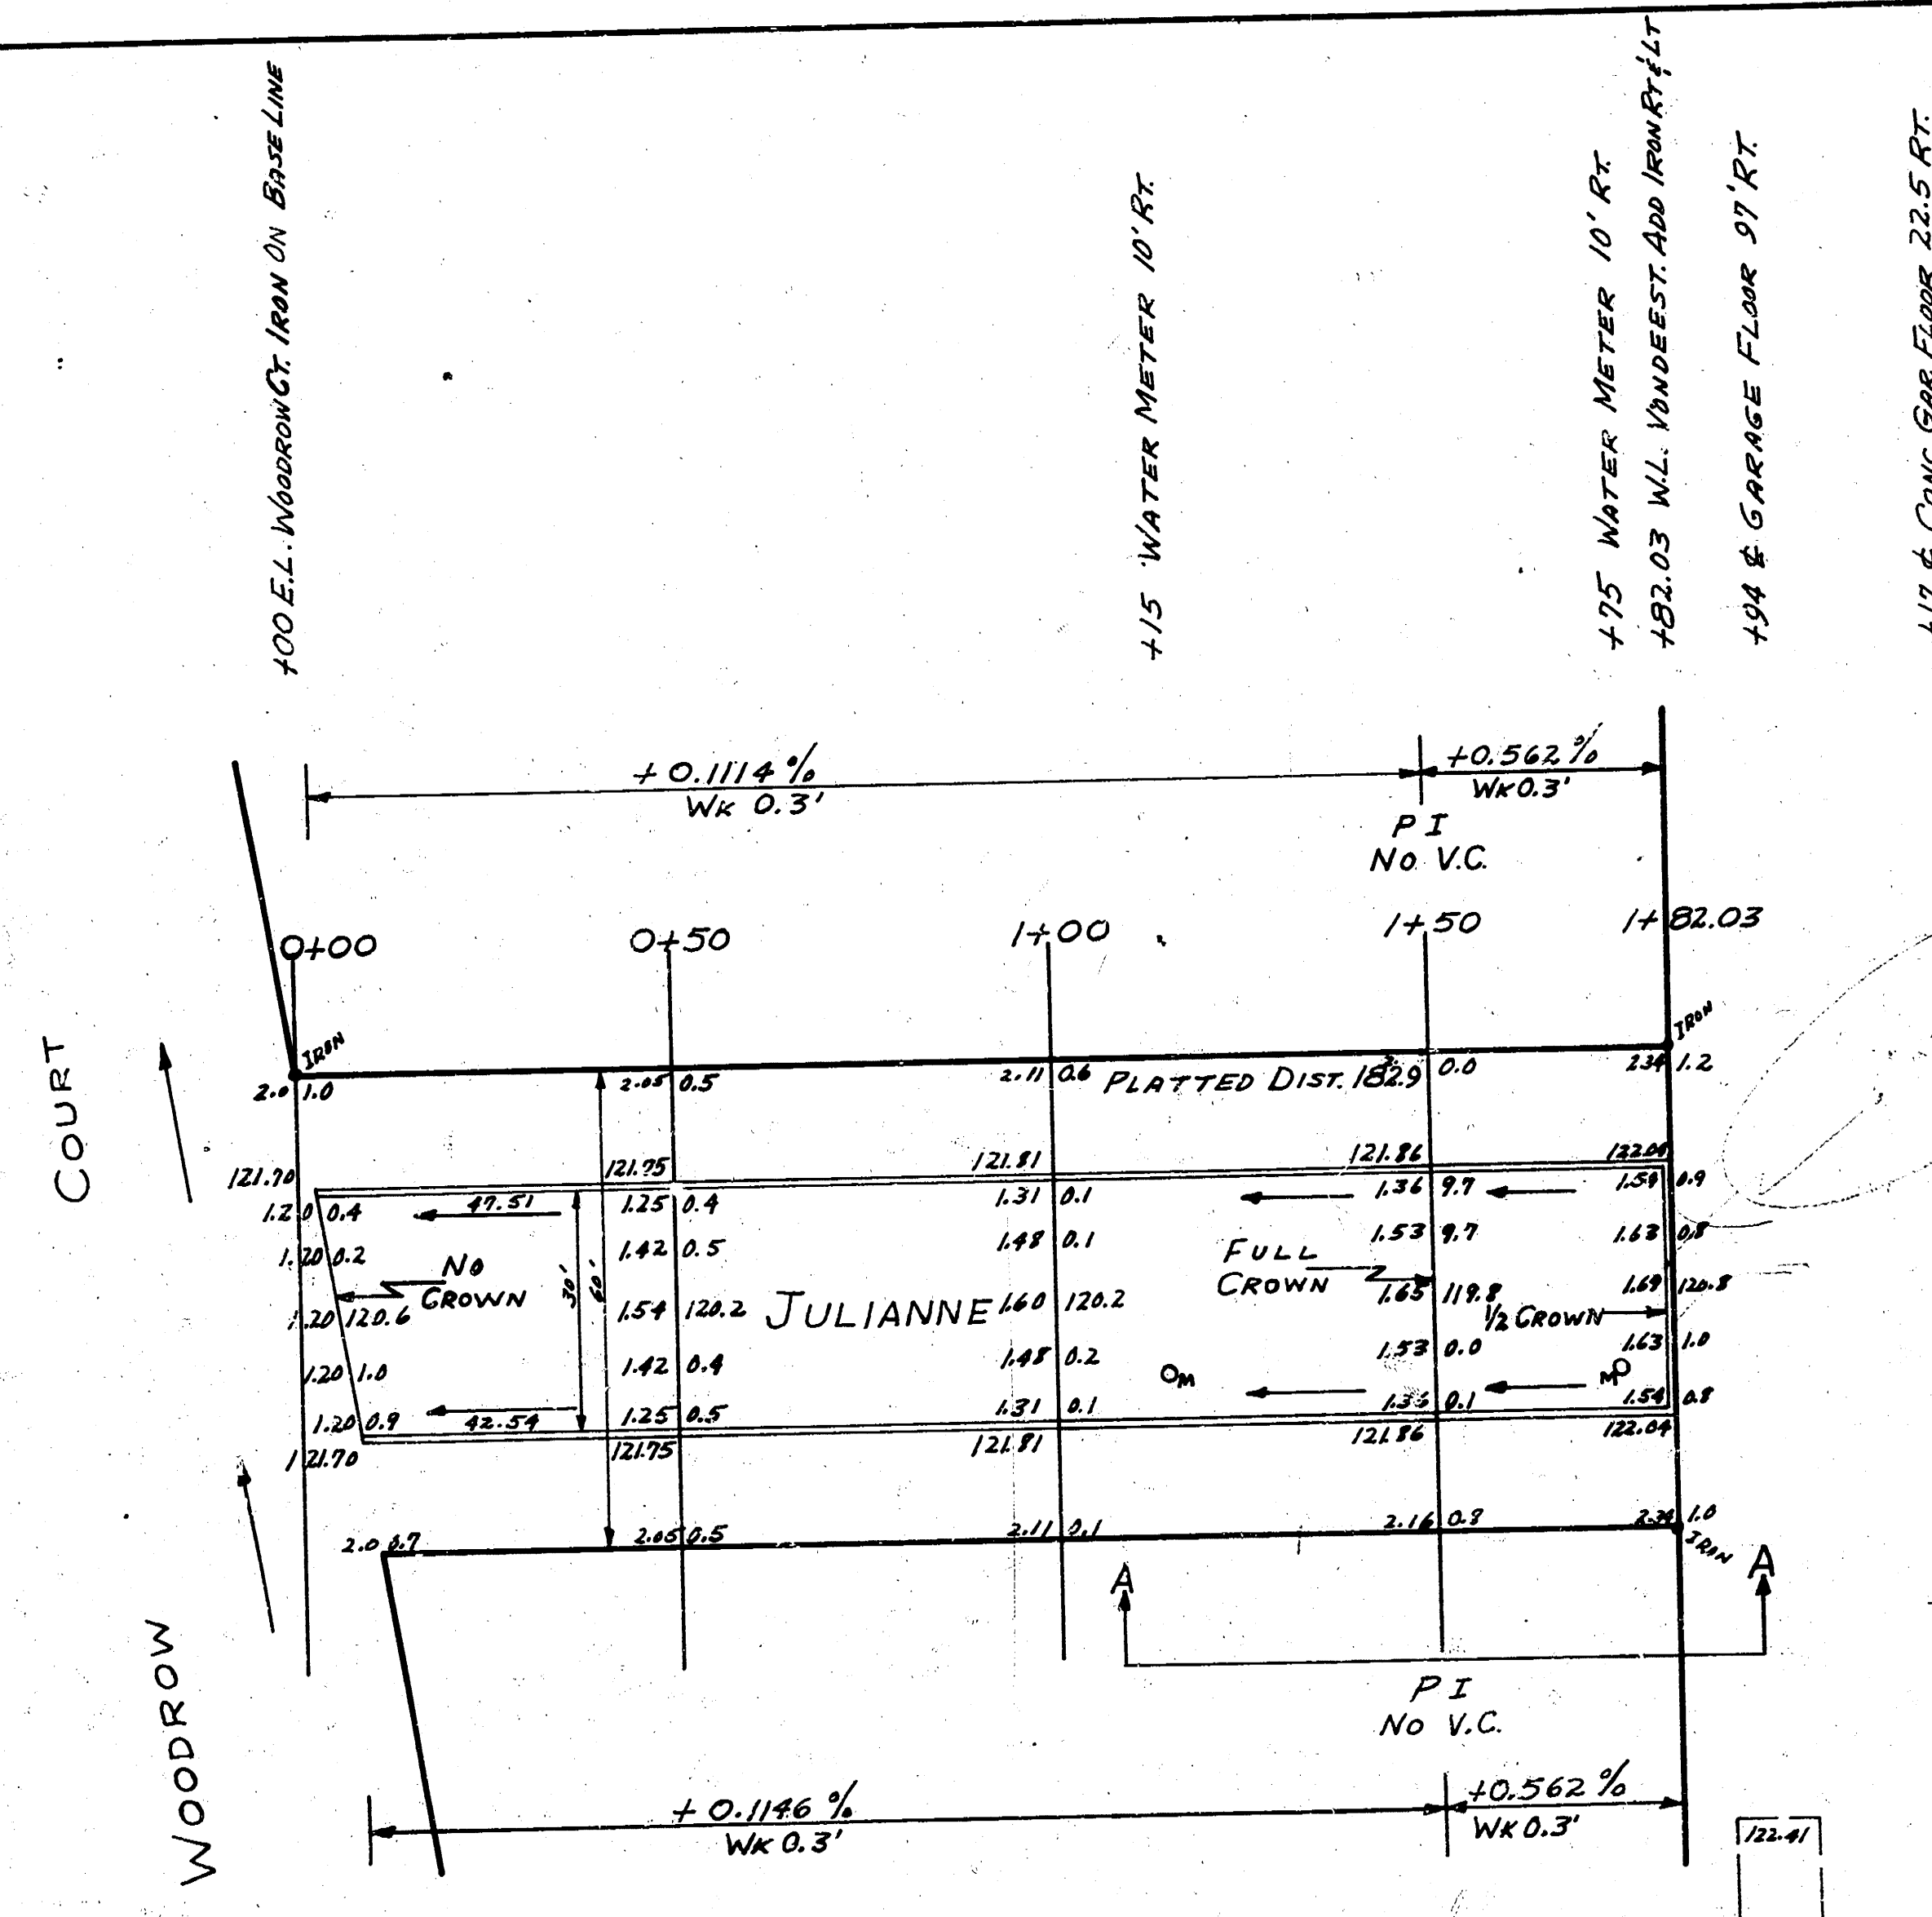

JULIANNE
EL. WOODROW CT. TO WL. VONDEEST ADD.
30 CONC & CB.
CITY OF WICHITA KAN.
B.E. SMITH CITY ENGINEER
MAY 1954 Proj No C14-101