



B.M. 124.78 R.R. Spike N.E. Side H.L.P. 3M Cor. 17th of Edwards

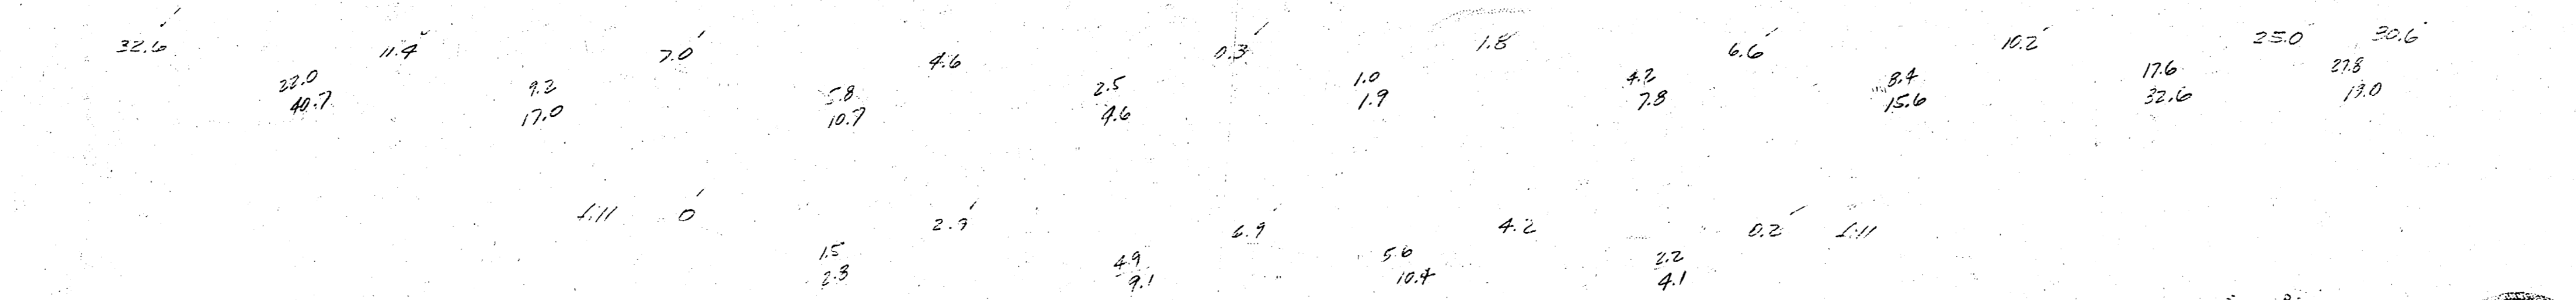

Surveyed by B.K. 5/29/57
Plan 2/1/57
C.C. 2/1/57
Checked

JULIANNE
E.L. ST. PAUL TO W.L. EDWARDS
26-2-30 A.C.
CITY OF WICHITA, KANSAS
B.E. SMITH - CITY ENGINEER
OCT., 1957 Proj. No. C16-191

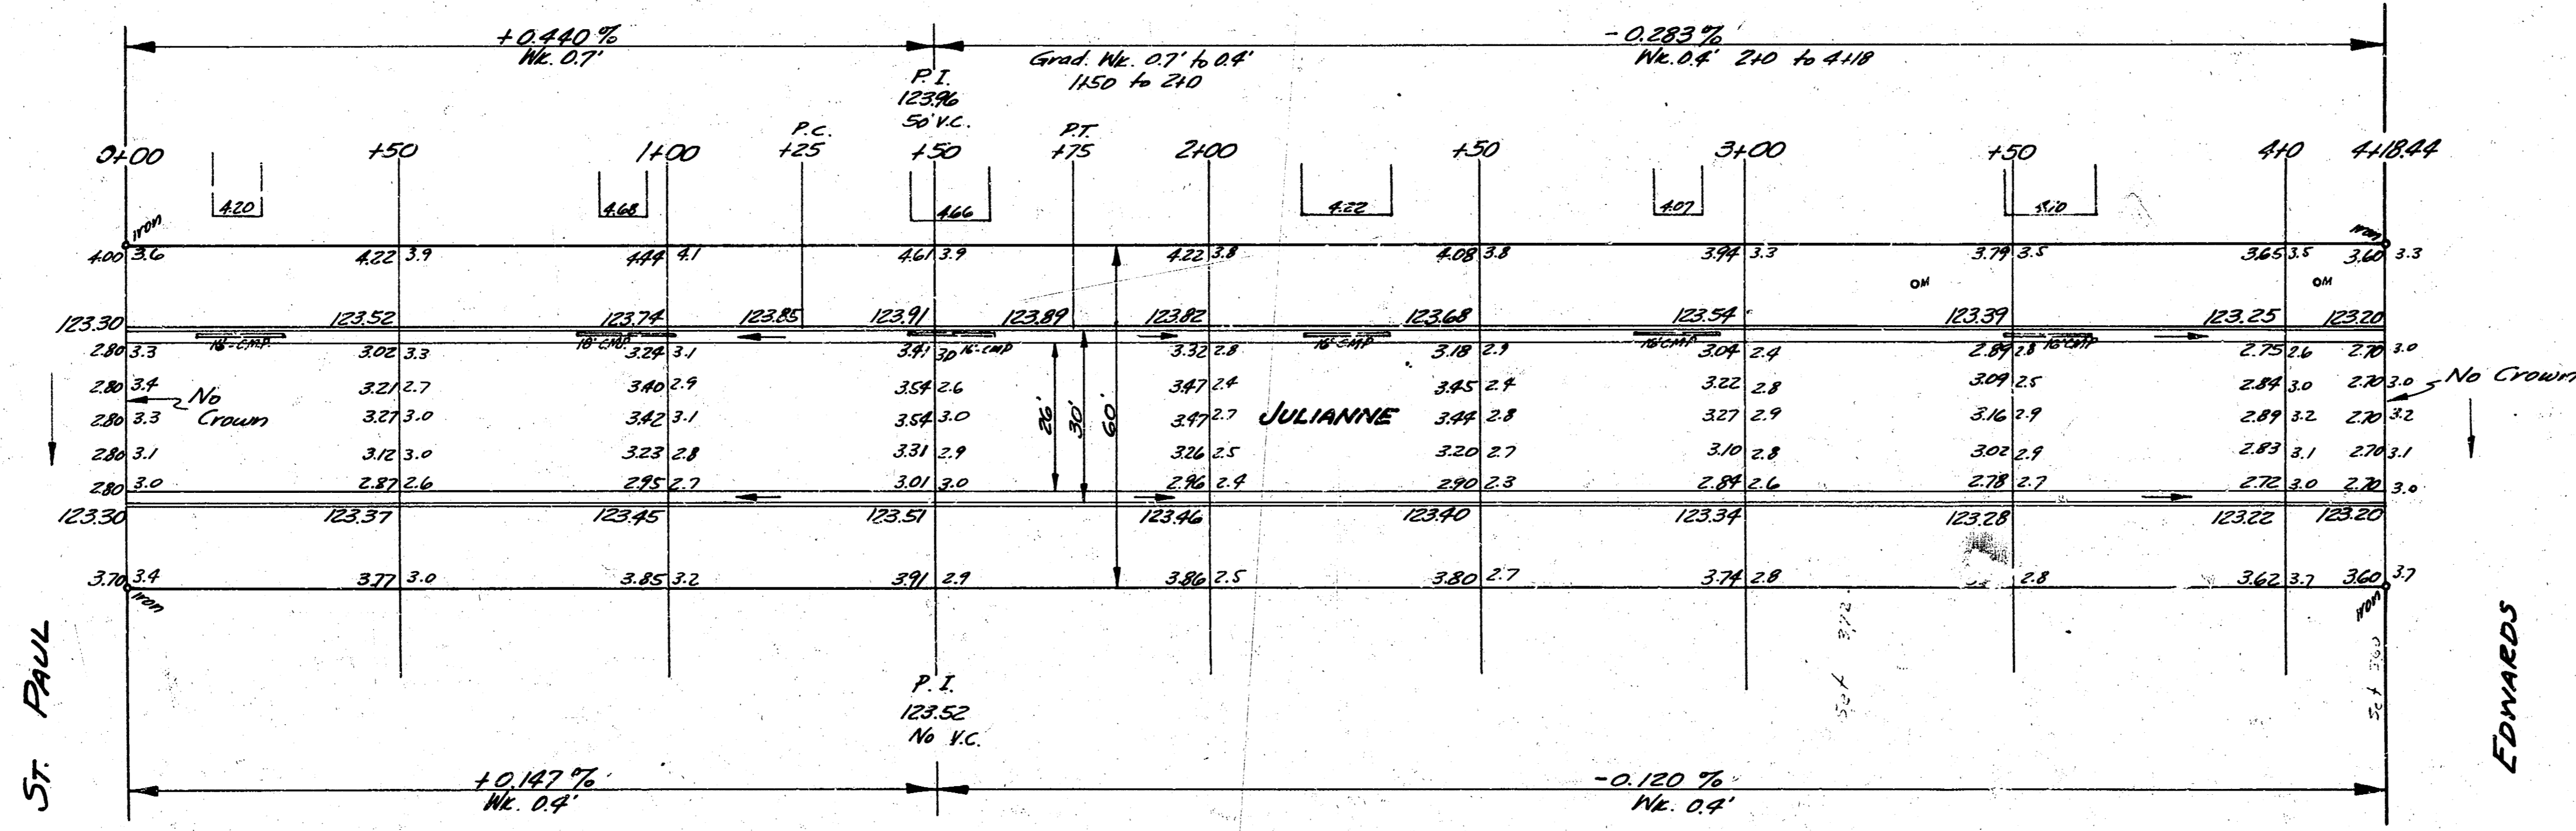