
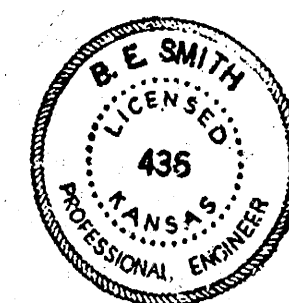


B.M. 153.82 "E" in ditch W of Calhoun St. Kellogg

1/4 Drive

Survey done by
B.E. Smith
Checked
J. W. Smith

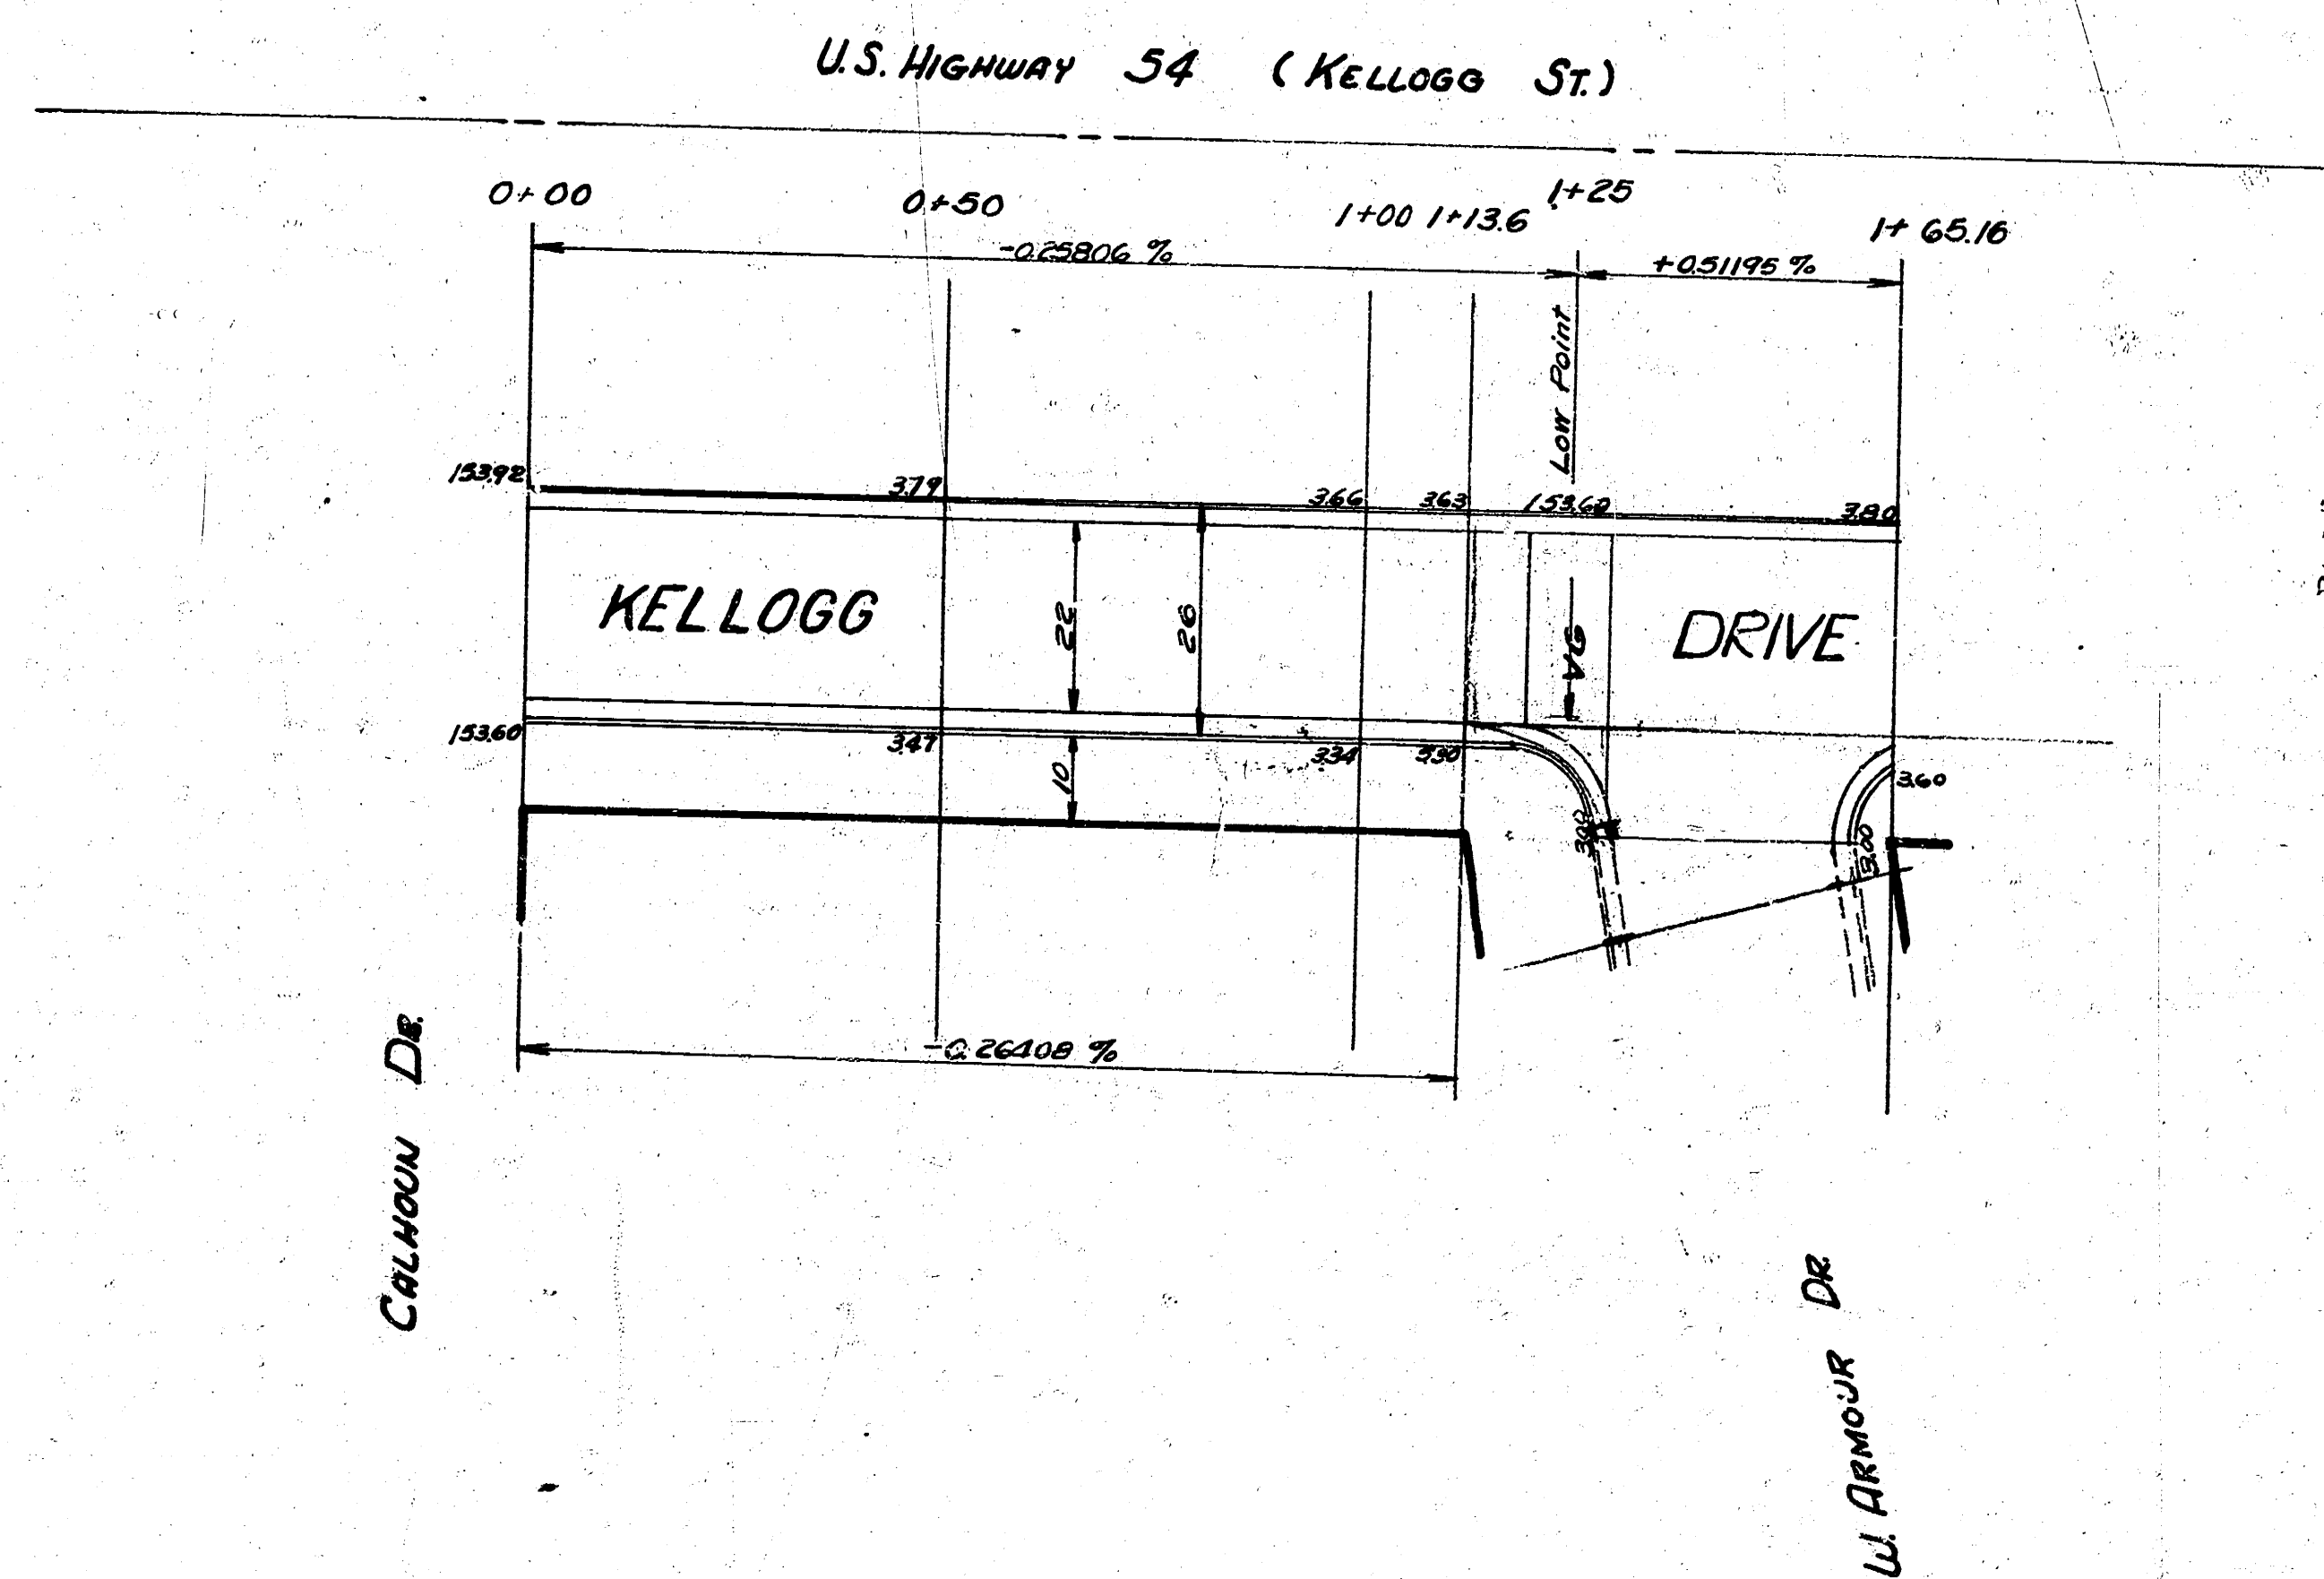

1"=20'

KELLOGG DR.
EL. CALHOUN TO EL. W. ARMOUR
22-2-26 AC

CITY OF WICHITA, KANSAS
B.E. SMITH CITY ENGINEER
JAN. 17, 1953 Proj. No. C12-153