
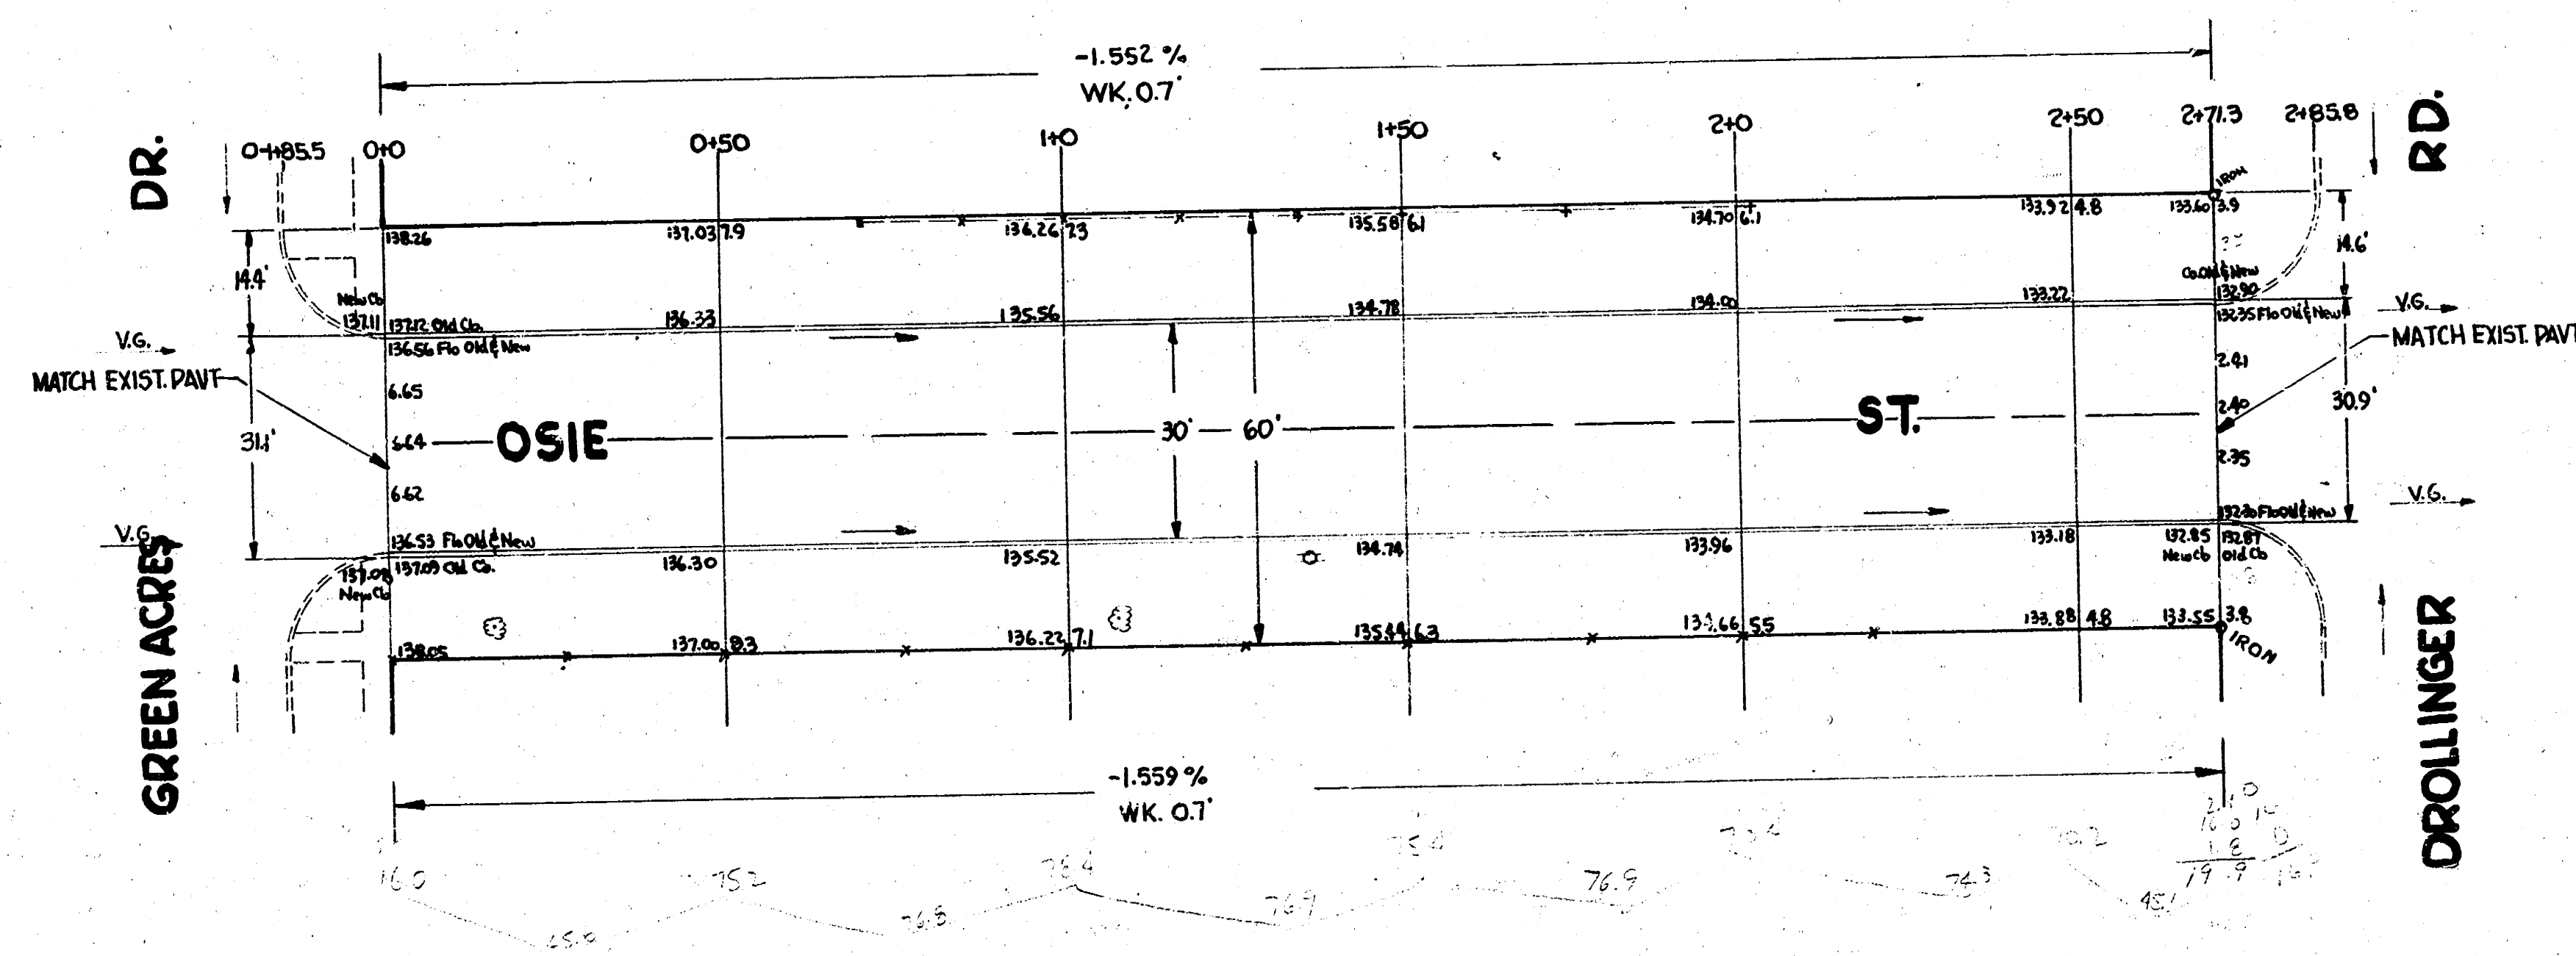


B.M. S.E. COR. CONC. PORCH HQ #1647 GREEN ACRES ELEV 141.77

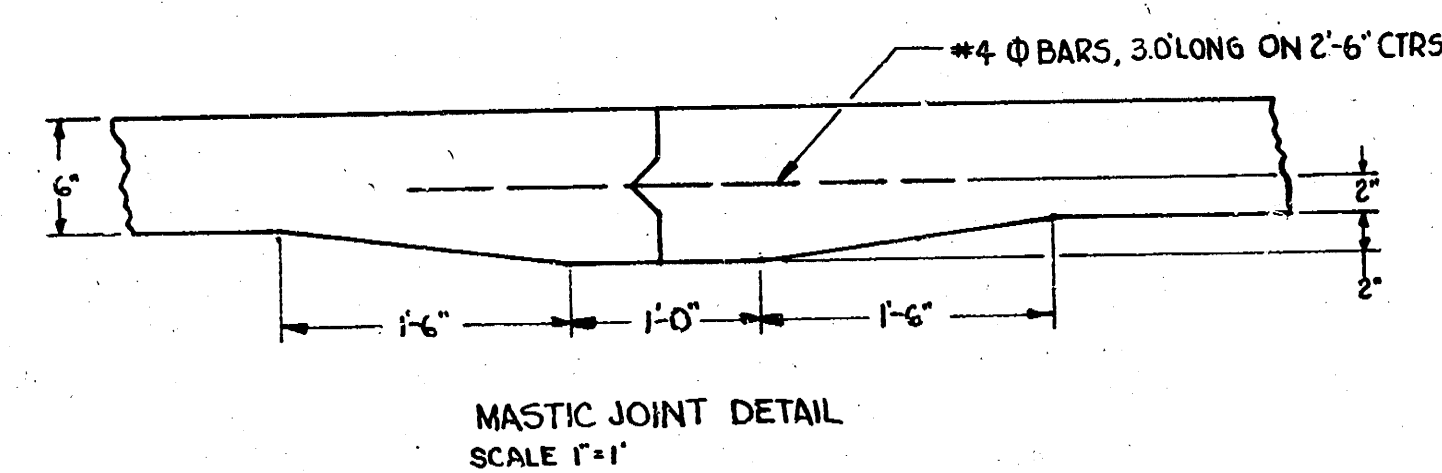

75.2
6.84
75.2

N

1/2

OSIE ST.
E.L. GREEN ACRES TO W.L. DROLLINGER
30' CONC. & CB.
CITY OF WICHITA, KANSAS
B.E. SMITH CITY ENGINEER
JULY 1955 PROJ. NO. C15-111