


B.M. 128.44 "G" in Globe W.L. Sabin N.E. Ott St.

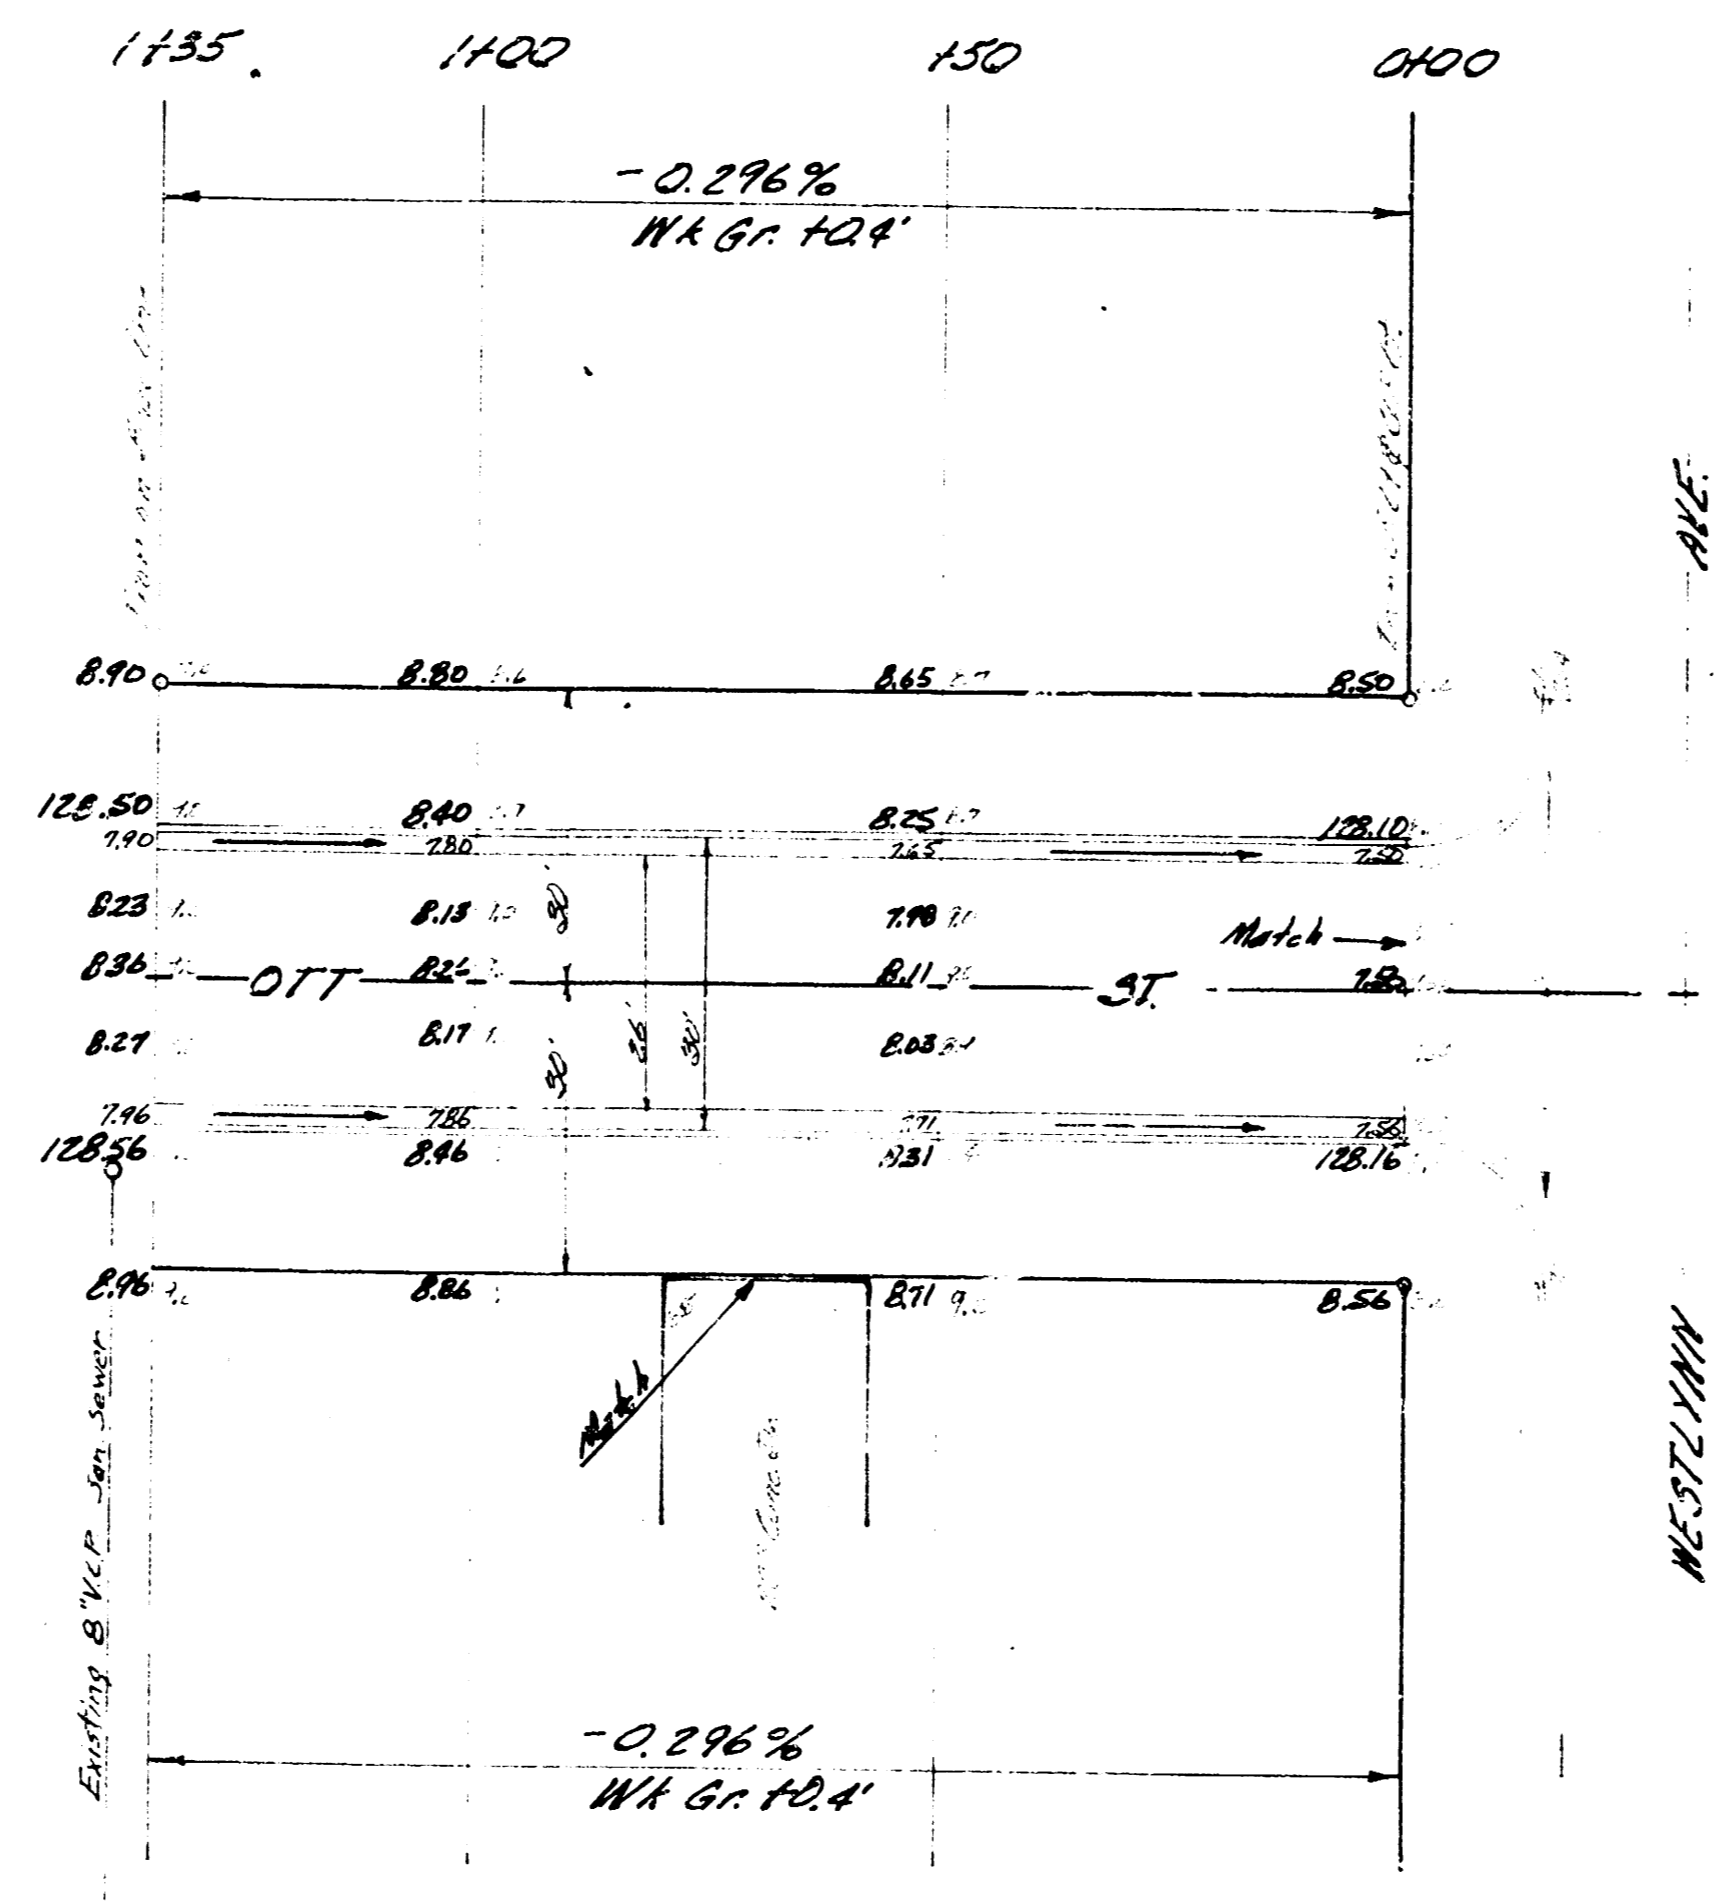

Base Line = N.E. Ott St.

Excavation
 Prop.
 207.9 CY.
 20.8 +10%
 228.7 CY. @ 1

OTT ST.
 W.L. WOMERS WESTLYNN 1ST ADDN.
 TO W.L. WESTLYNN AVE.
 26-2-30 A.C.
 CITY OF WICHITA, KANSAS
 B.E. SMITH CITY ENGINEER
 DATE PROJ. NO. C.15-3

