


B.M. 99.80 "G" in Globe S. end W. cb. Palisade, N.L. Greenway

Sta. on E.

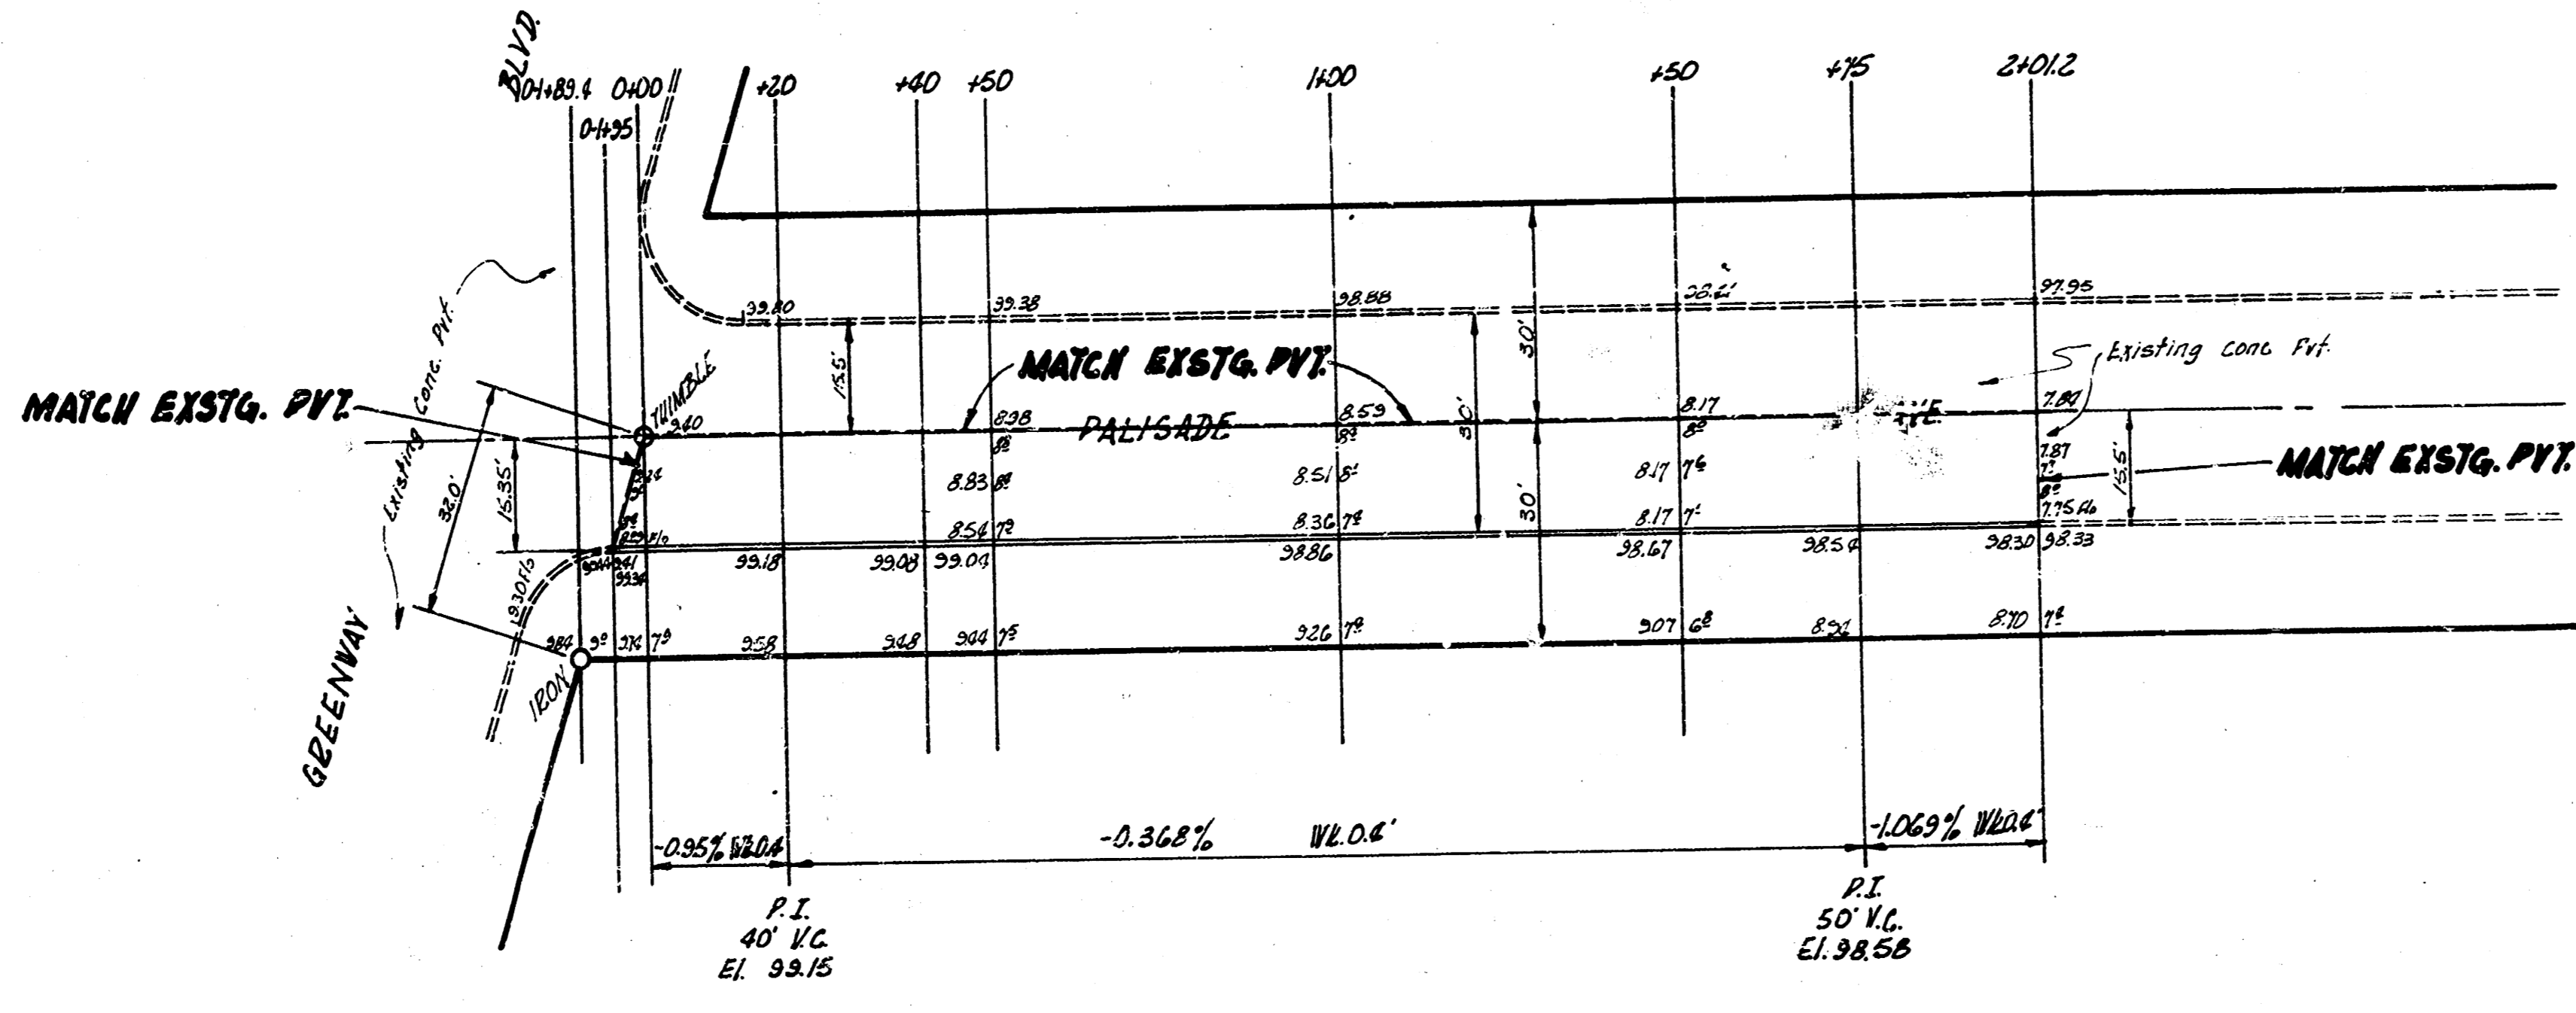

1. Scale: 1" = 40' (PLAN)  
 2. Date: JAZ  
 3. Drawn: JAZ  
 4. Checked: JAZ



E 1/2 PALISADE AVE.  
 N.L. GREENWAY - S.L. STRAWBER'S ADD.  
 15' CONC. & CB.  
 CITY OF WICHITA, KANS.  
 B.E. SMITH CITY ENGINEER  
 APRIL, 1955 PROJ. NO. C15-20