


BM-90.60 Pin PKS Web Pattie & NL Delmar.

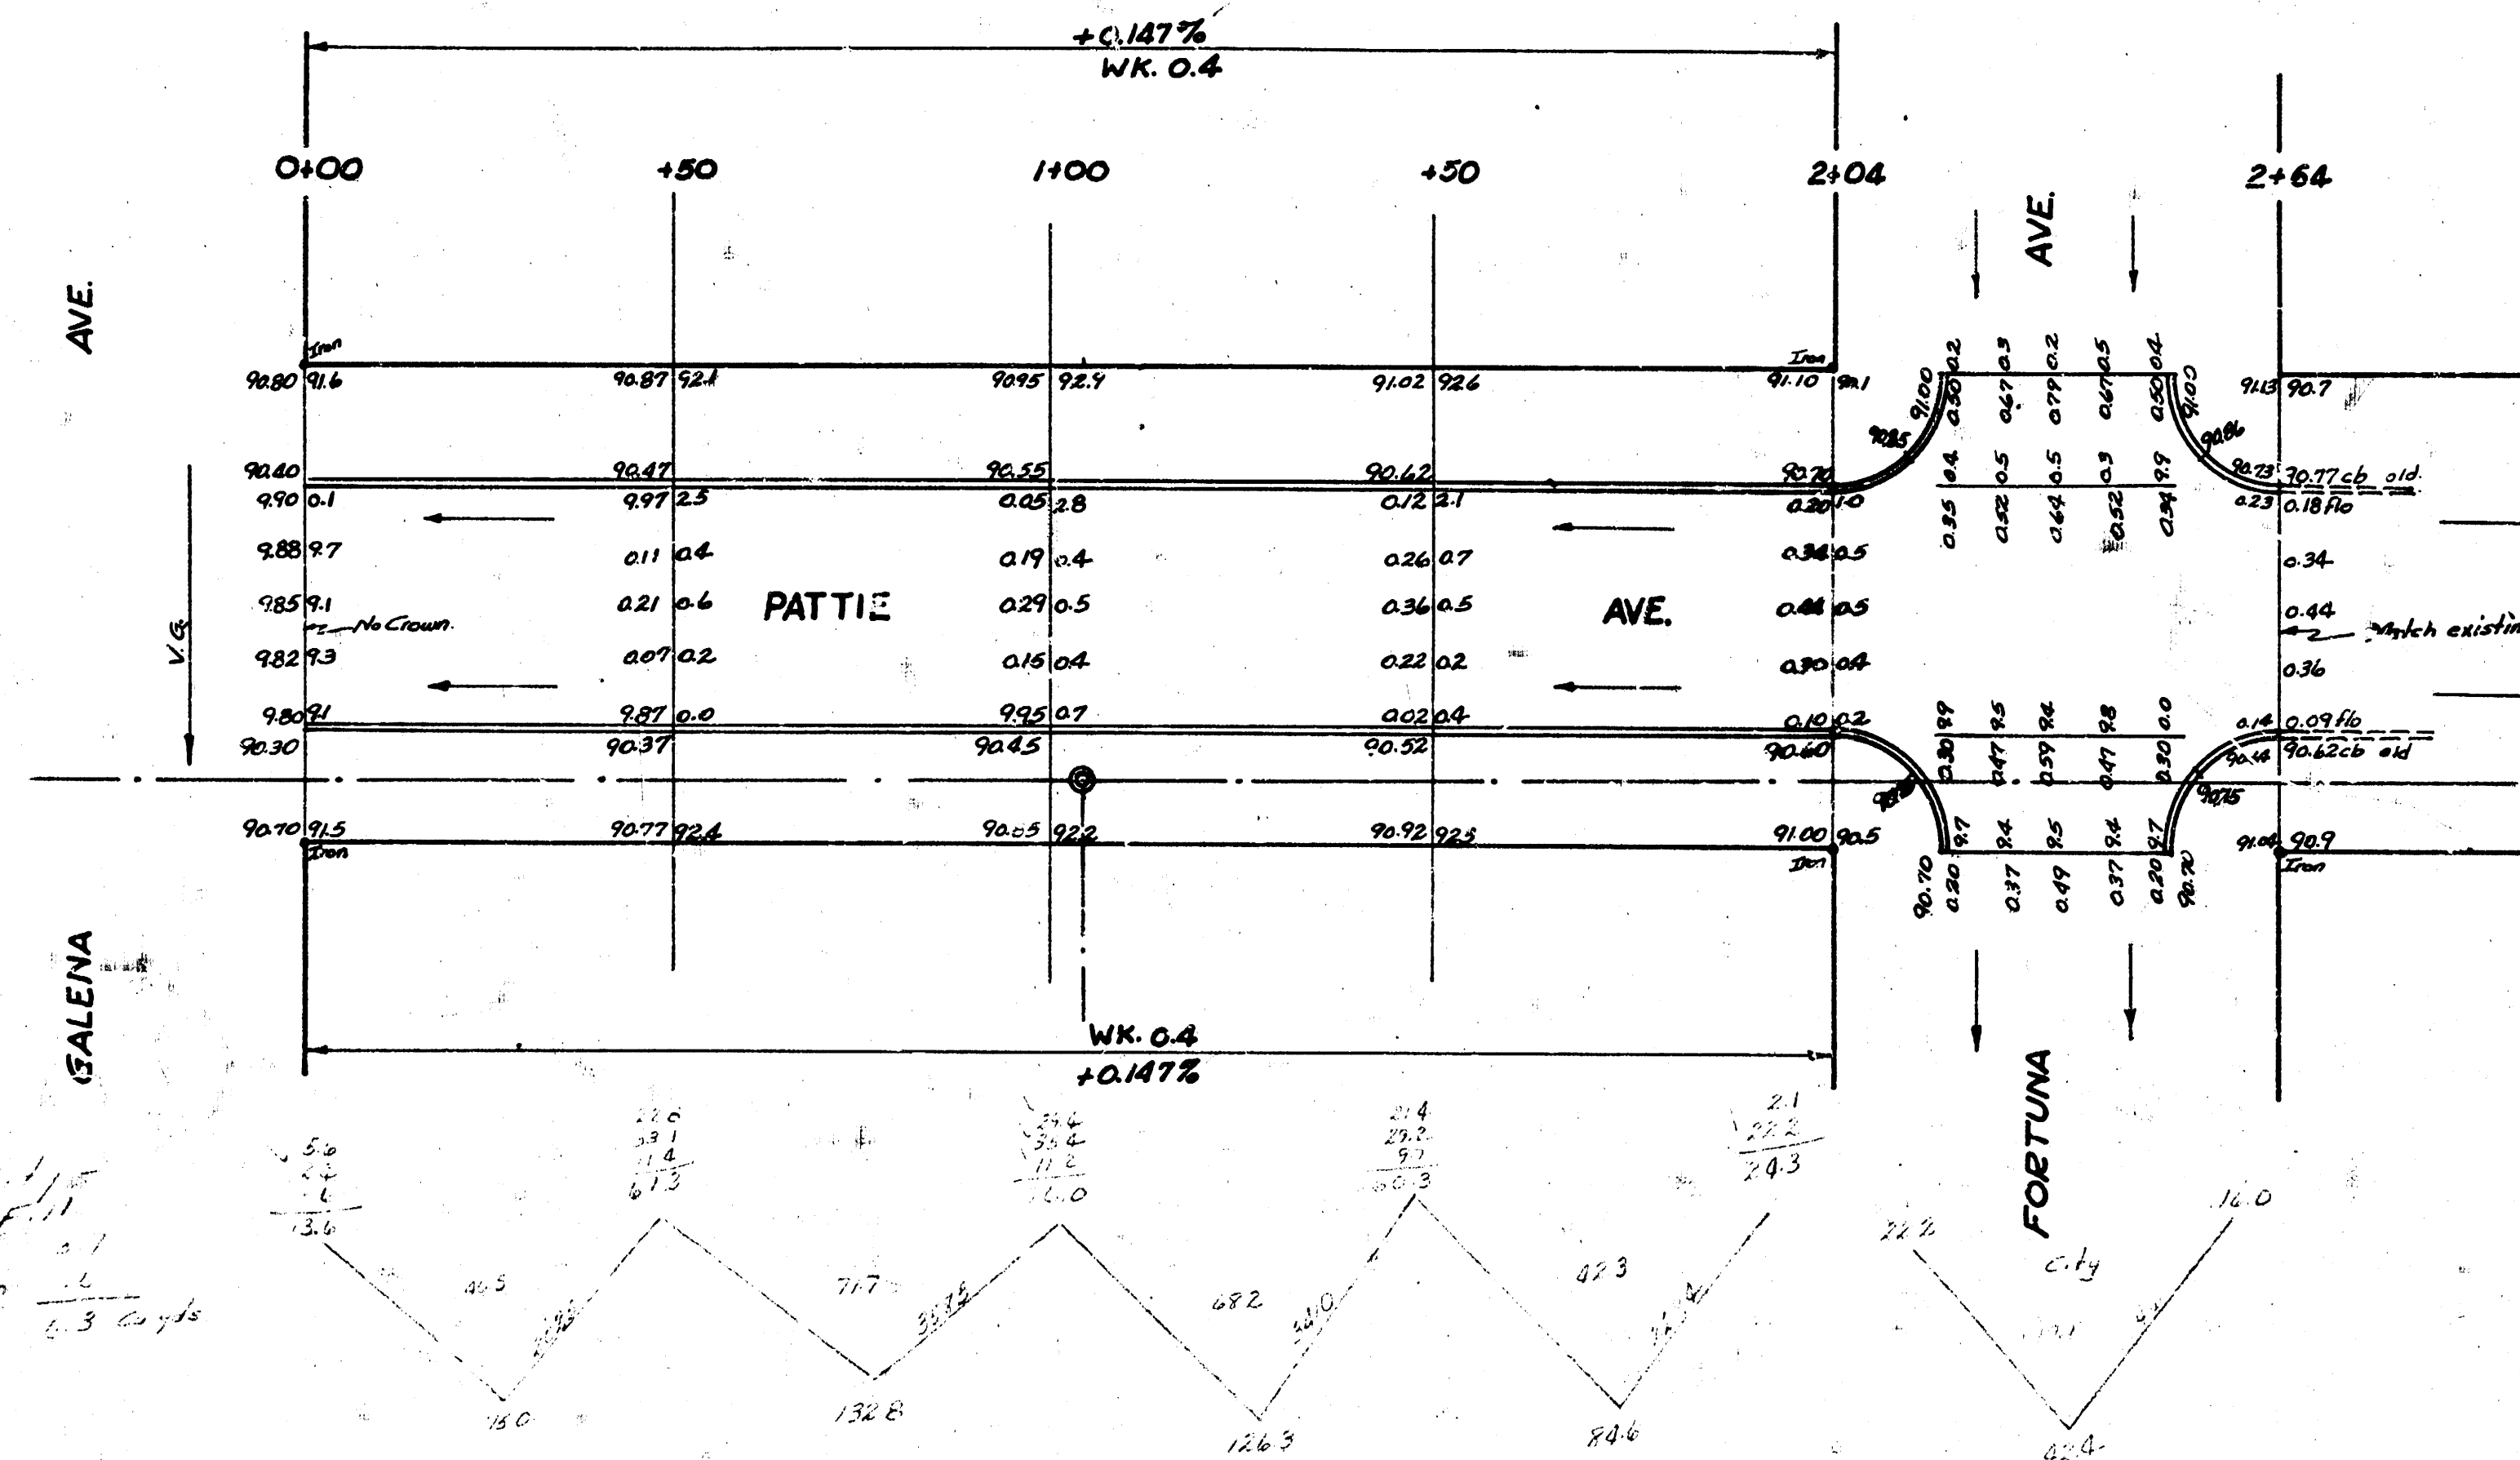


Handwritten notes and calculations:

$$\frac{218.4}{1.17} = 186.67$$

$$\frac{41.7}{1.17} = 35.64$$

$$\frac{10.0}{1.17} = 8.55$$

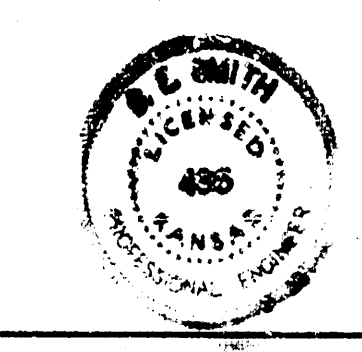

PATTIE AVE.
 NL Galena Ave to NL Fortuna Ave.
 30' Conc & Ch.
 B.E. Smith City Engineer
 MARCH 1956 Proj. No. C14-155