
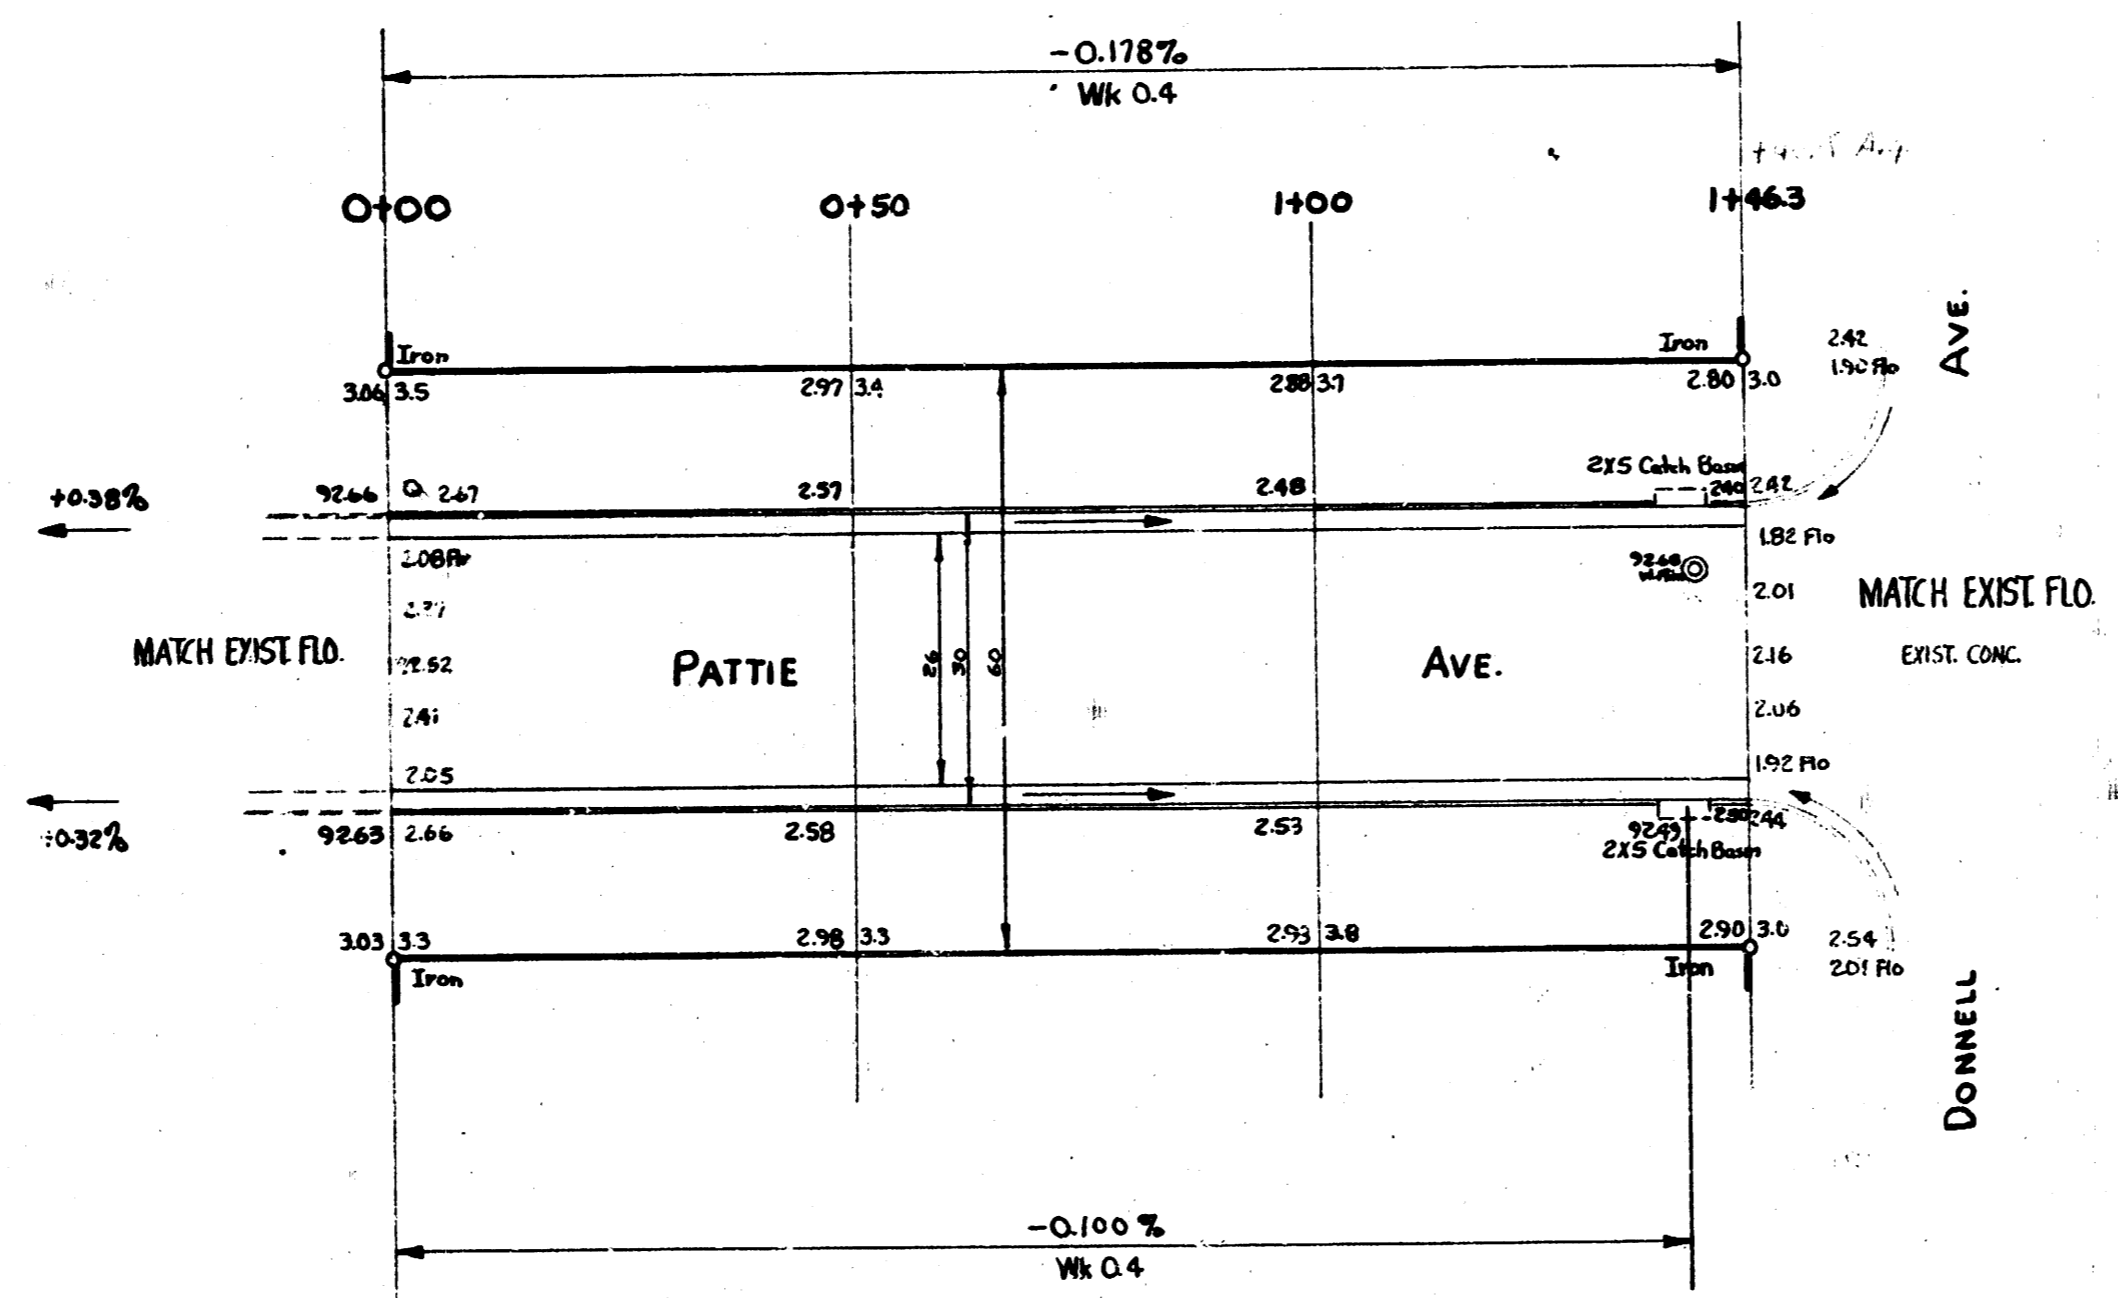


Sta On E

B.M. 9590 S.E. COR. PITCH Ho # 1426 DONNELL.  
B.M. 9466 S.W. COR. PITCH Ho # 1302 DONNELL.

EXCISE  
CITY 1139  
D 2441 1-1  
HOV 1-1  
215 5 17

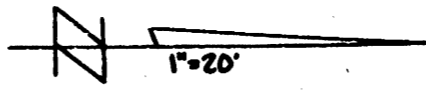

1/2



**PATTIE AVE.**  
N.L. GARDEN PARK ADDN. TO S.L. DONNELL  
26-2-30 AC.  
CITY OF WICHITA, KANSAS  
B.E. SMITH CITY ENGINEER  
JULY 1955 Proj. No. C15-179