



PAWNEE  
EL. MERIDIAN TO WL. EVERETT  
C14-343  
C14-344

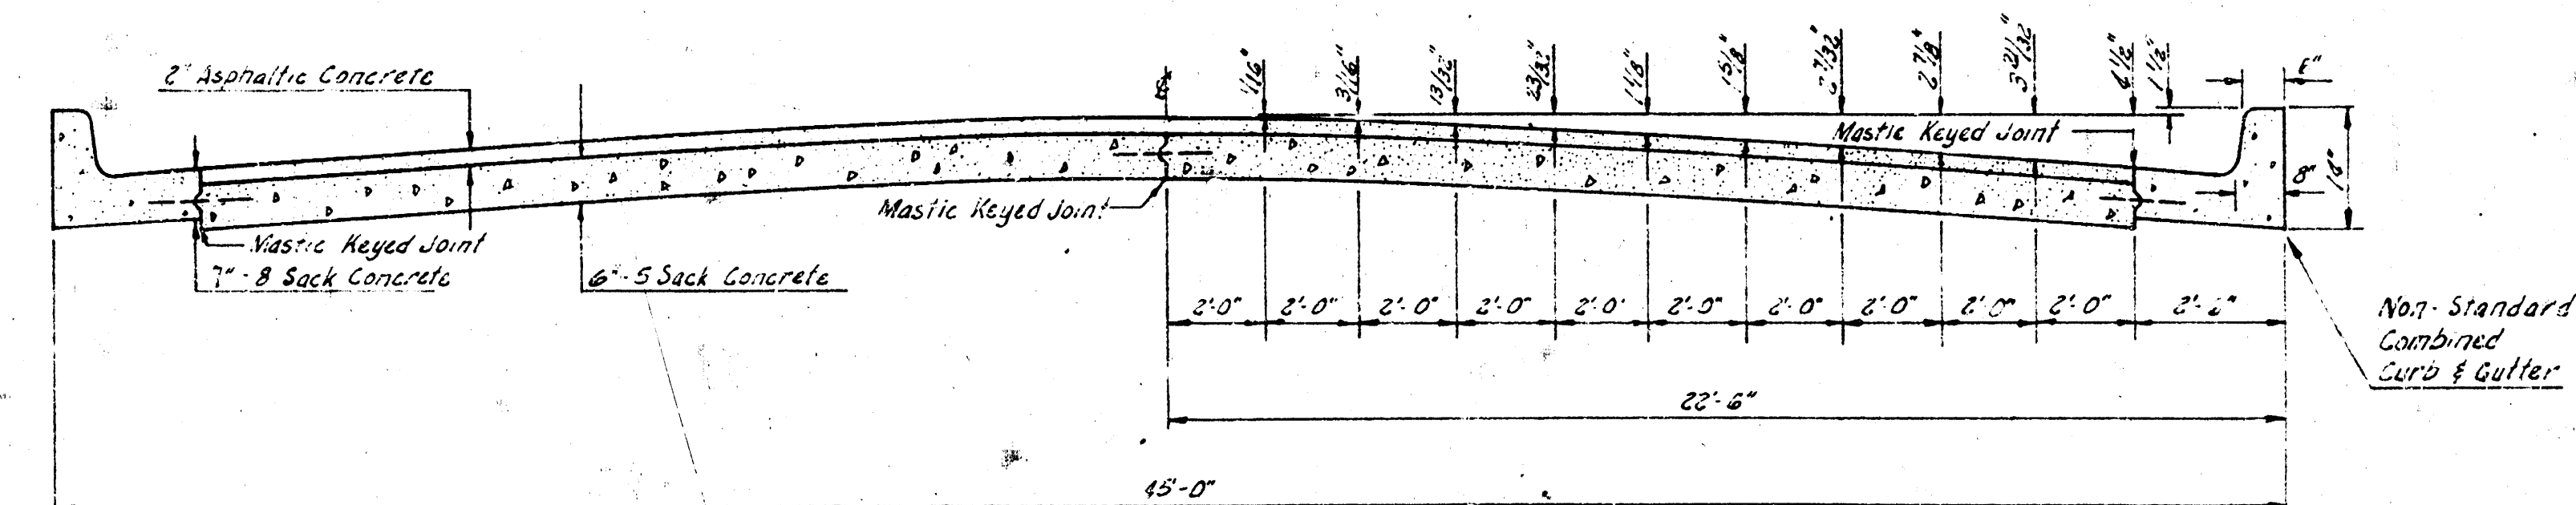



TYPICAL SECTION  
NOT TO SCALE

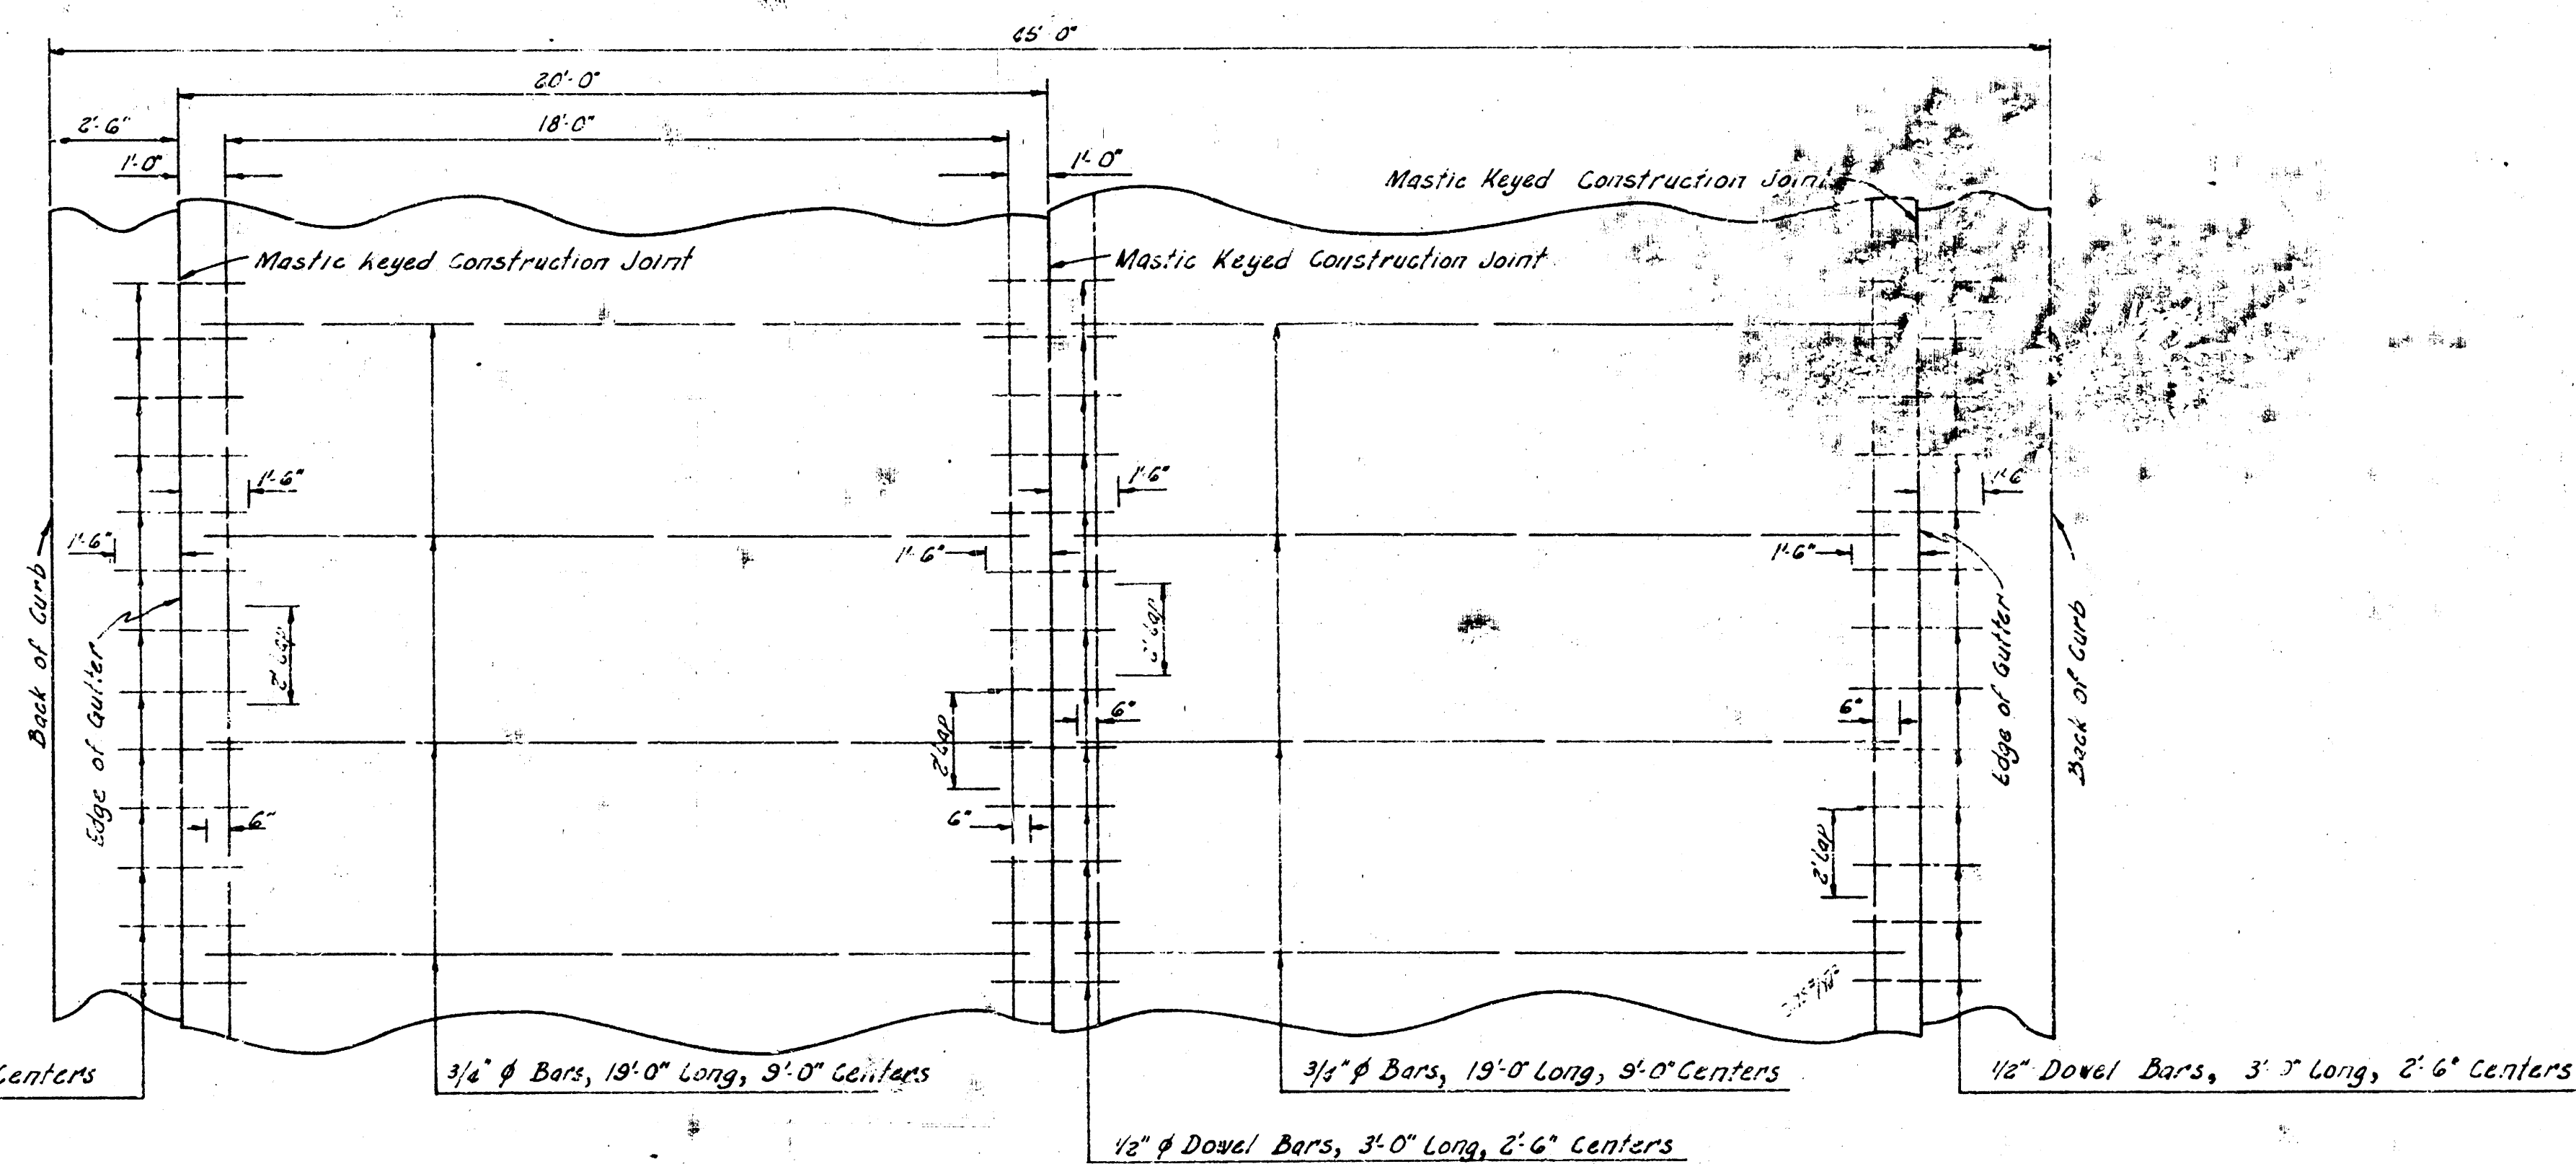

STEEL PATTERN  
NOT TO SCALE

USE 3/4" # 0 BARS EXCEPT WHERE NOTED

Survey Young br 119Y  
Plot: SE 37727  
EAC  
checked

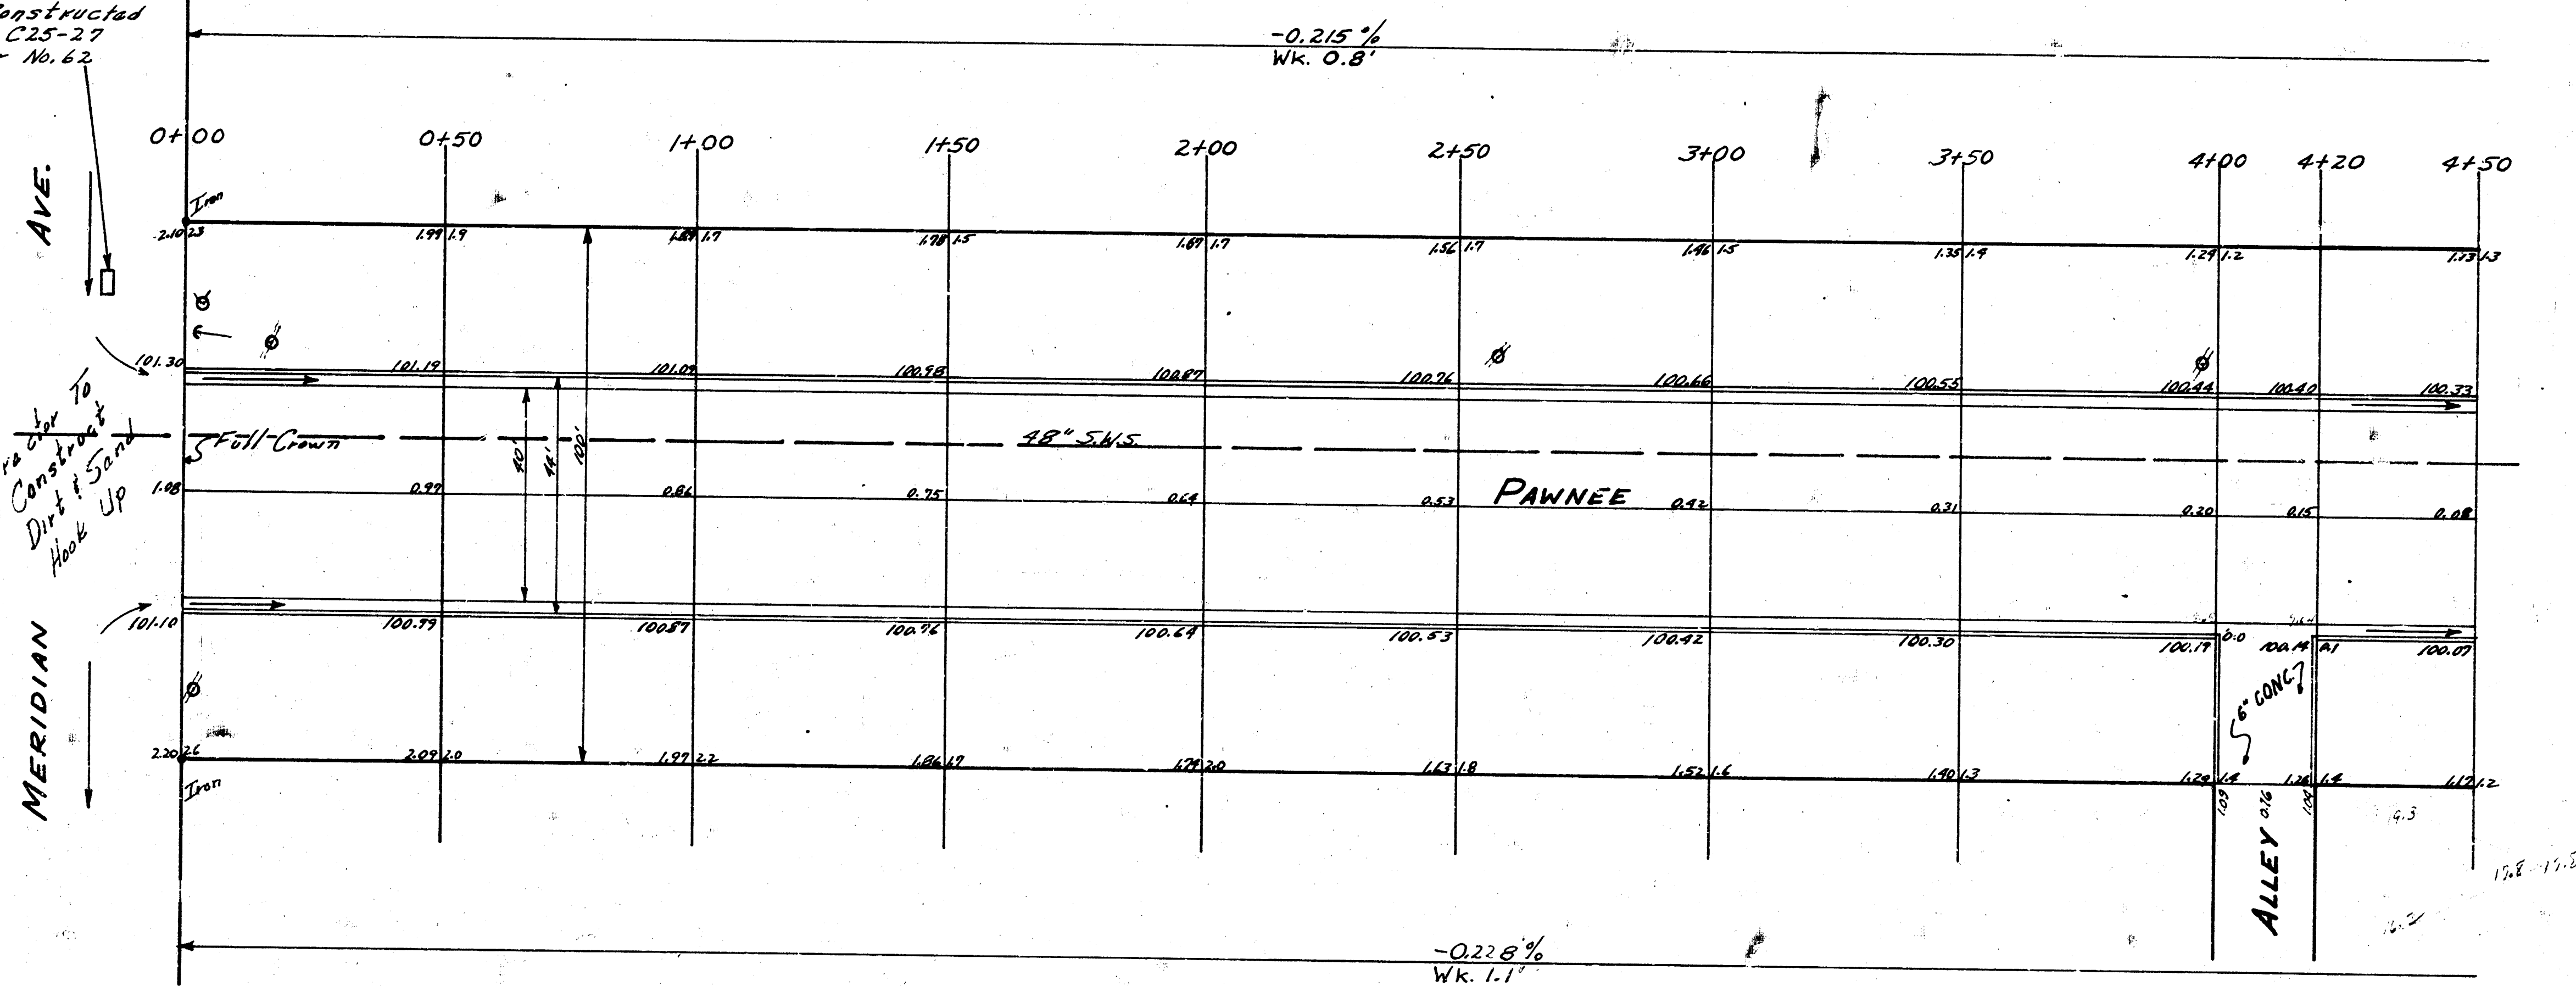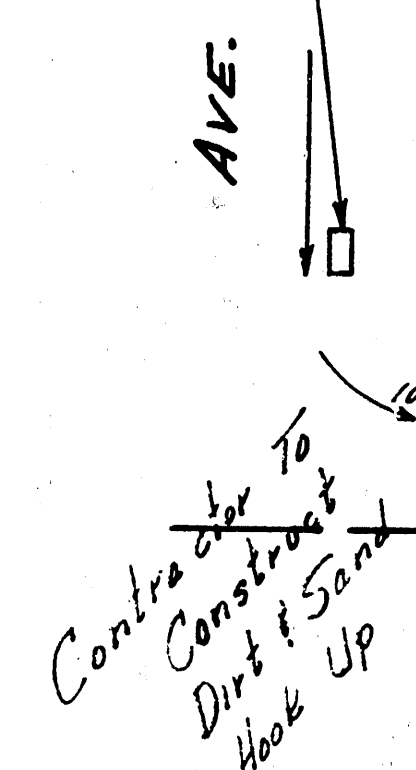

2/5

PAWNEE  
E.L.MERIDIAN TO W.L.EVERETT  
26-2-30 AC-WIDEN TO 44'  
CITY OF WICHITA KAN.  
BE SMITH CITY ENGINEER  
AUG 1956 Proj No. 314-343-344

| Project          | Cost            | Material        |
|------------------|-----------------|-----------------|
| 25898            | 278             | 243.0           |
| *10% 2688        | *10% 360        | *10% 243        |
| 2953.3 cards cut | 395.9 cards cut | 924.3 cards cut |

