


PAVING PLAN 1943
POPLAR AVE. S.L. SHADYBROOK ADDN to S.L. GRAHAM AVE.
 Comb. Cb. & Gtr. only

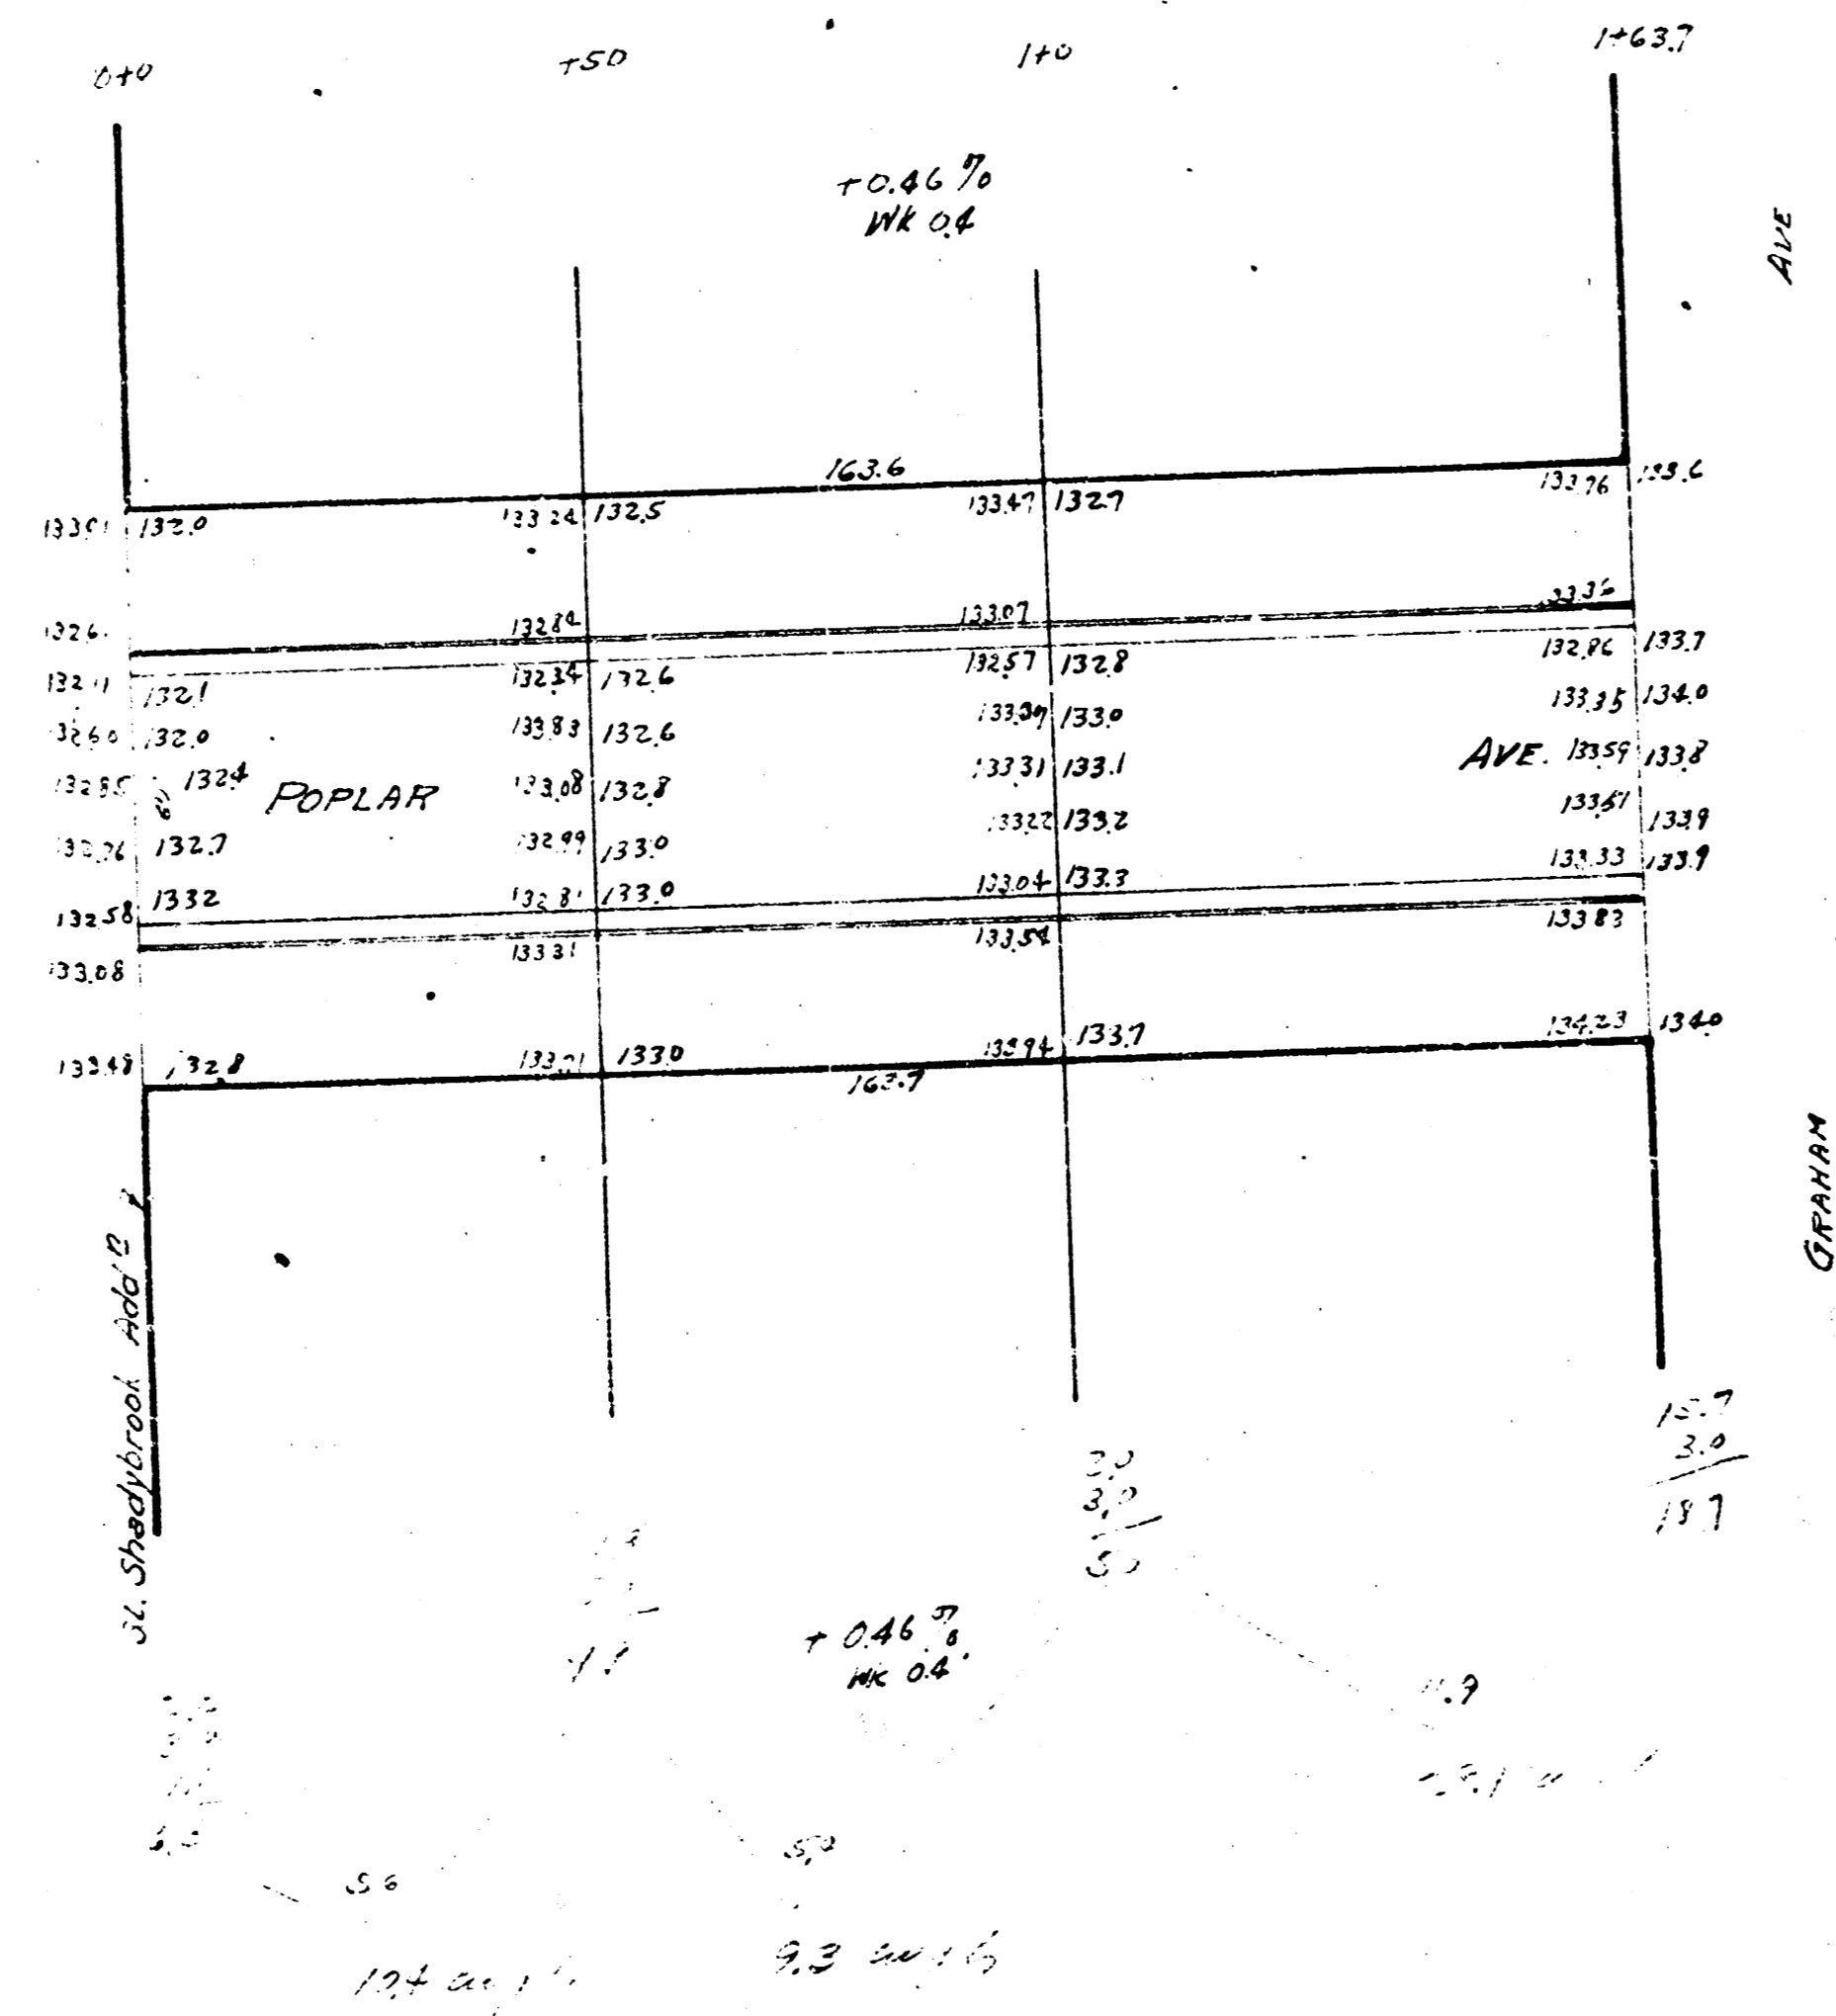

1327
 1328
