



J:\PROJECTS\2020\121010875_COW_WW_EXT_FOR_VIA_CHRISTI_ST_THER (US)00_210875_CAD\SHS\DWG\CIVIL\WTR\1675-AS-2020.DWG
 PLOTTED: Monday, July 26, 2020 @ 09:04AM

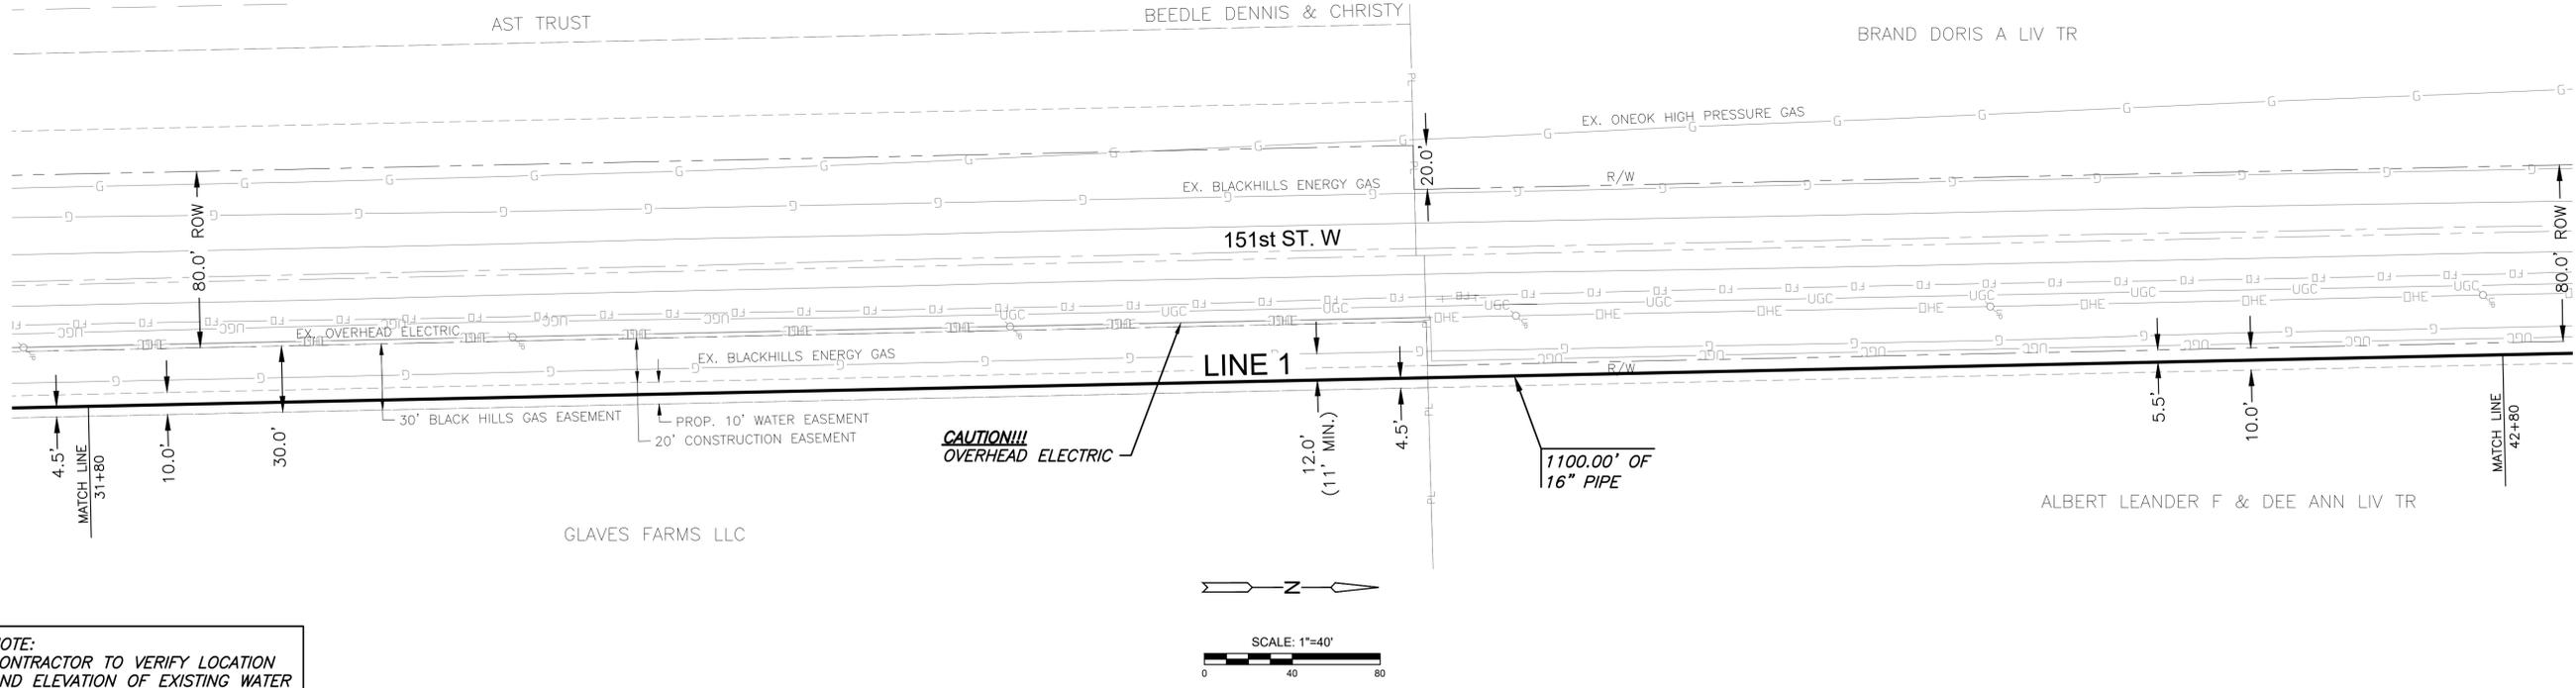

NOTE:
 CONTRACTOR TO VERIFY LOCATION
 AND ELEVATION OF EXISTING WATER
 LINE PRIOR TO CONSTRUCTION.

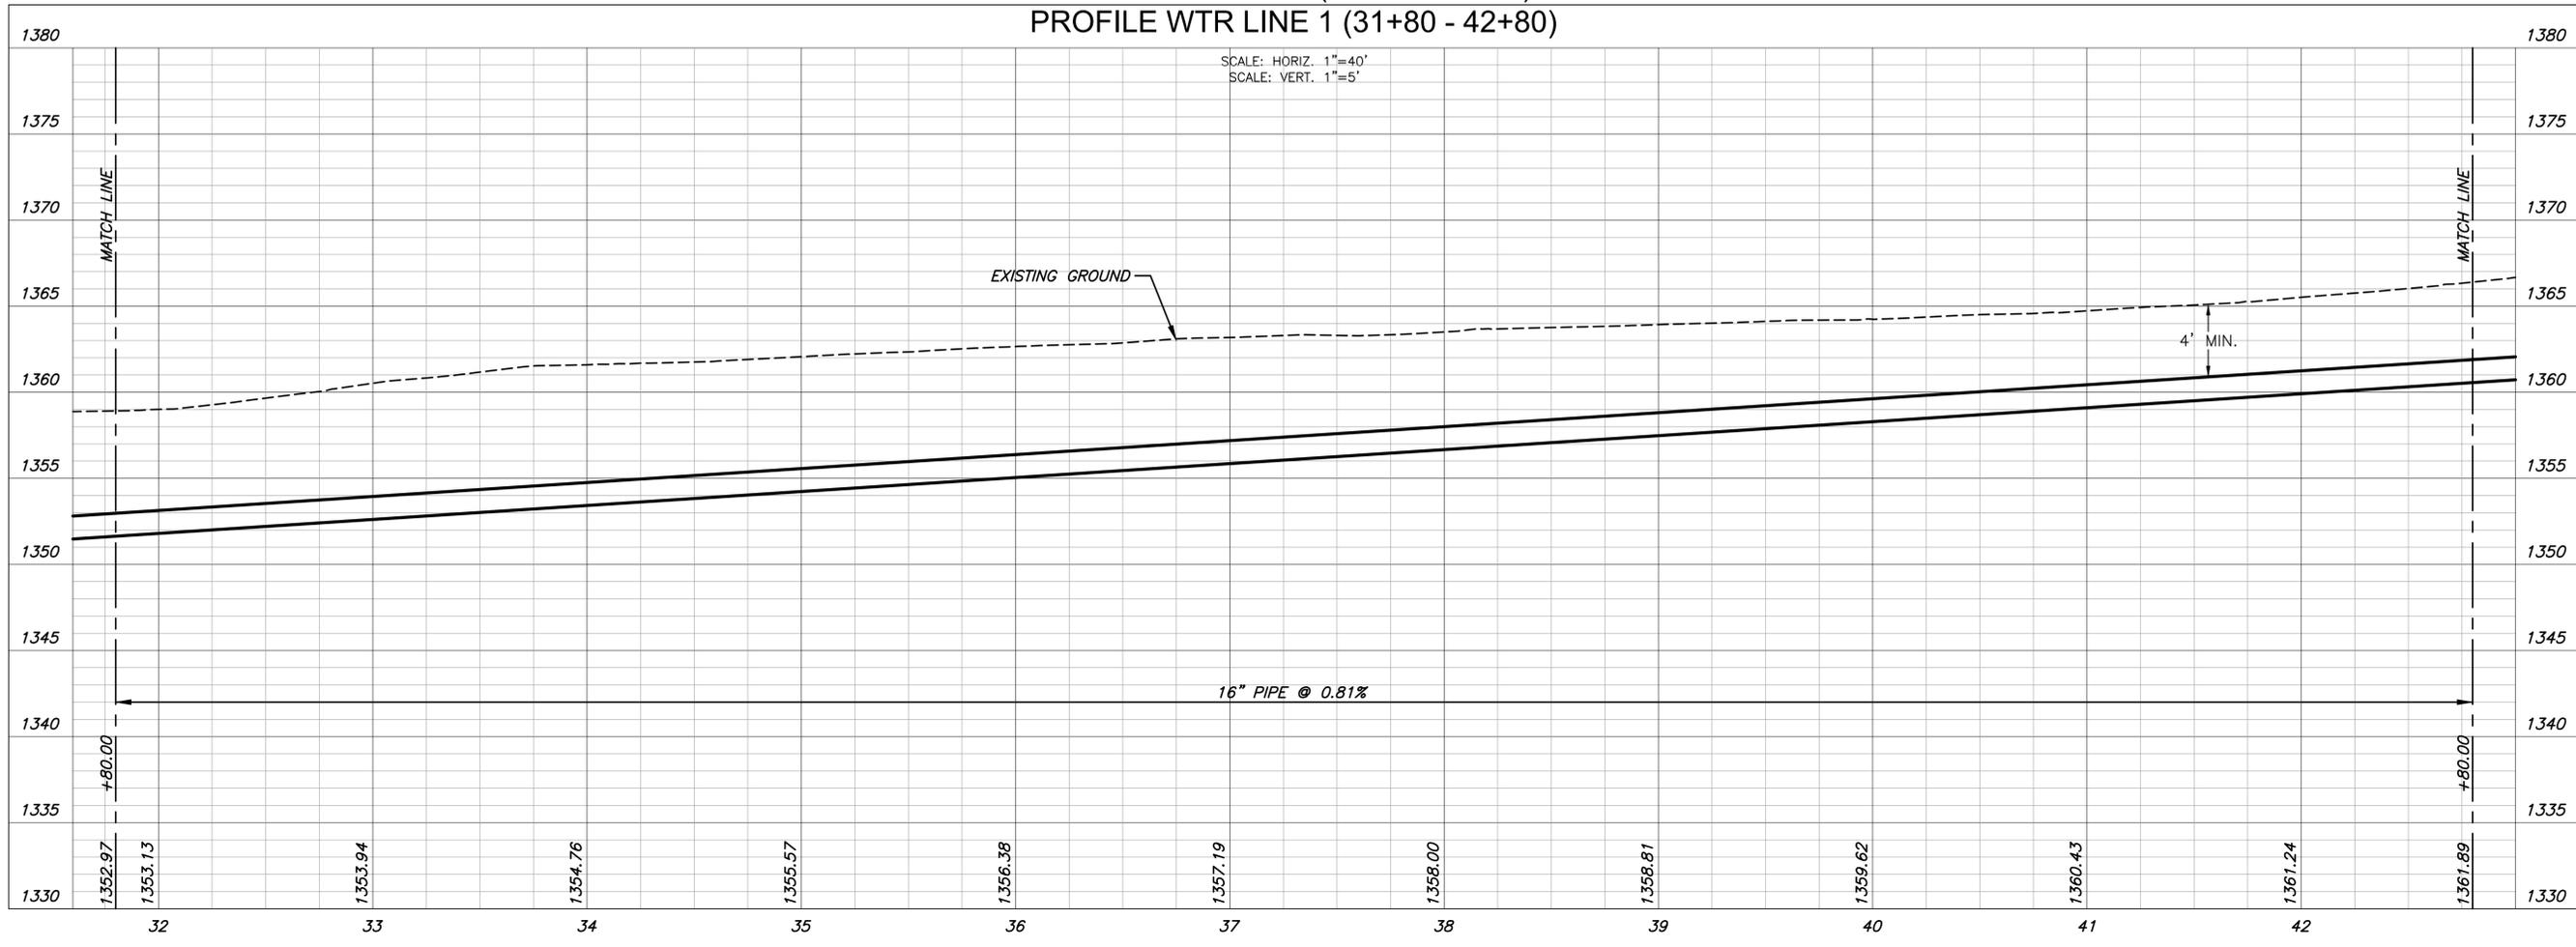

WATER EXTENSION PLANS FOR
ASCENSION VIA CHRISTI ST TERESA
 WICHITA, KS

WATER LINE 1 31+80 - 42+80		
PROJECT NO.	448-2020-033964	
SCALE	1"=40'	
DRAWN	DESIGNED	CHECKED
AJK	AJK	DFL
ISSUED FOR CONSTRUCTION	07/28/20	
NO.	REVISION	DATE
SHEET NO. CU107-W 07 OF 24		