



J:\PROJECTS\2022\101010875_COW_WW_EXT_FOR_VIA_CHRISTI_ST_THER (US)00_210875_CAD\SHS\DWG\CIVIL\WTR\1675-65-5004.DWG
 2025 MKEC ENGINEERING, INC. ALL RIGHTS RESERVED WWW.MKEC.COM THESE DRAWINGS AND THEIR CONTENTS, INCLUDING, BUT NOT LIMITED TO, ALL CONCEPTS, DESIGNS, & DETAILS ARE THE EXCLUSIVE PROPERTY OF MKEC ENGINEERING, INC. (MKEC), AND MAY NOT BE USED OR REPRODUCED IN ANY WAY WITHOUT THE EXPRESS CONSENT OF MKEC.

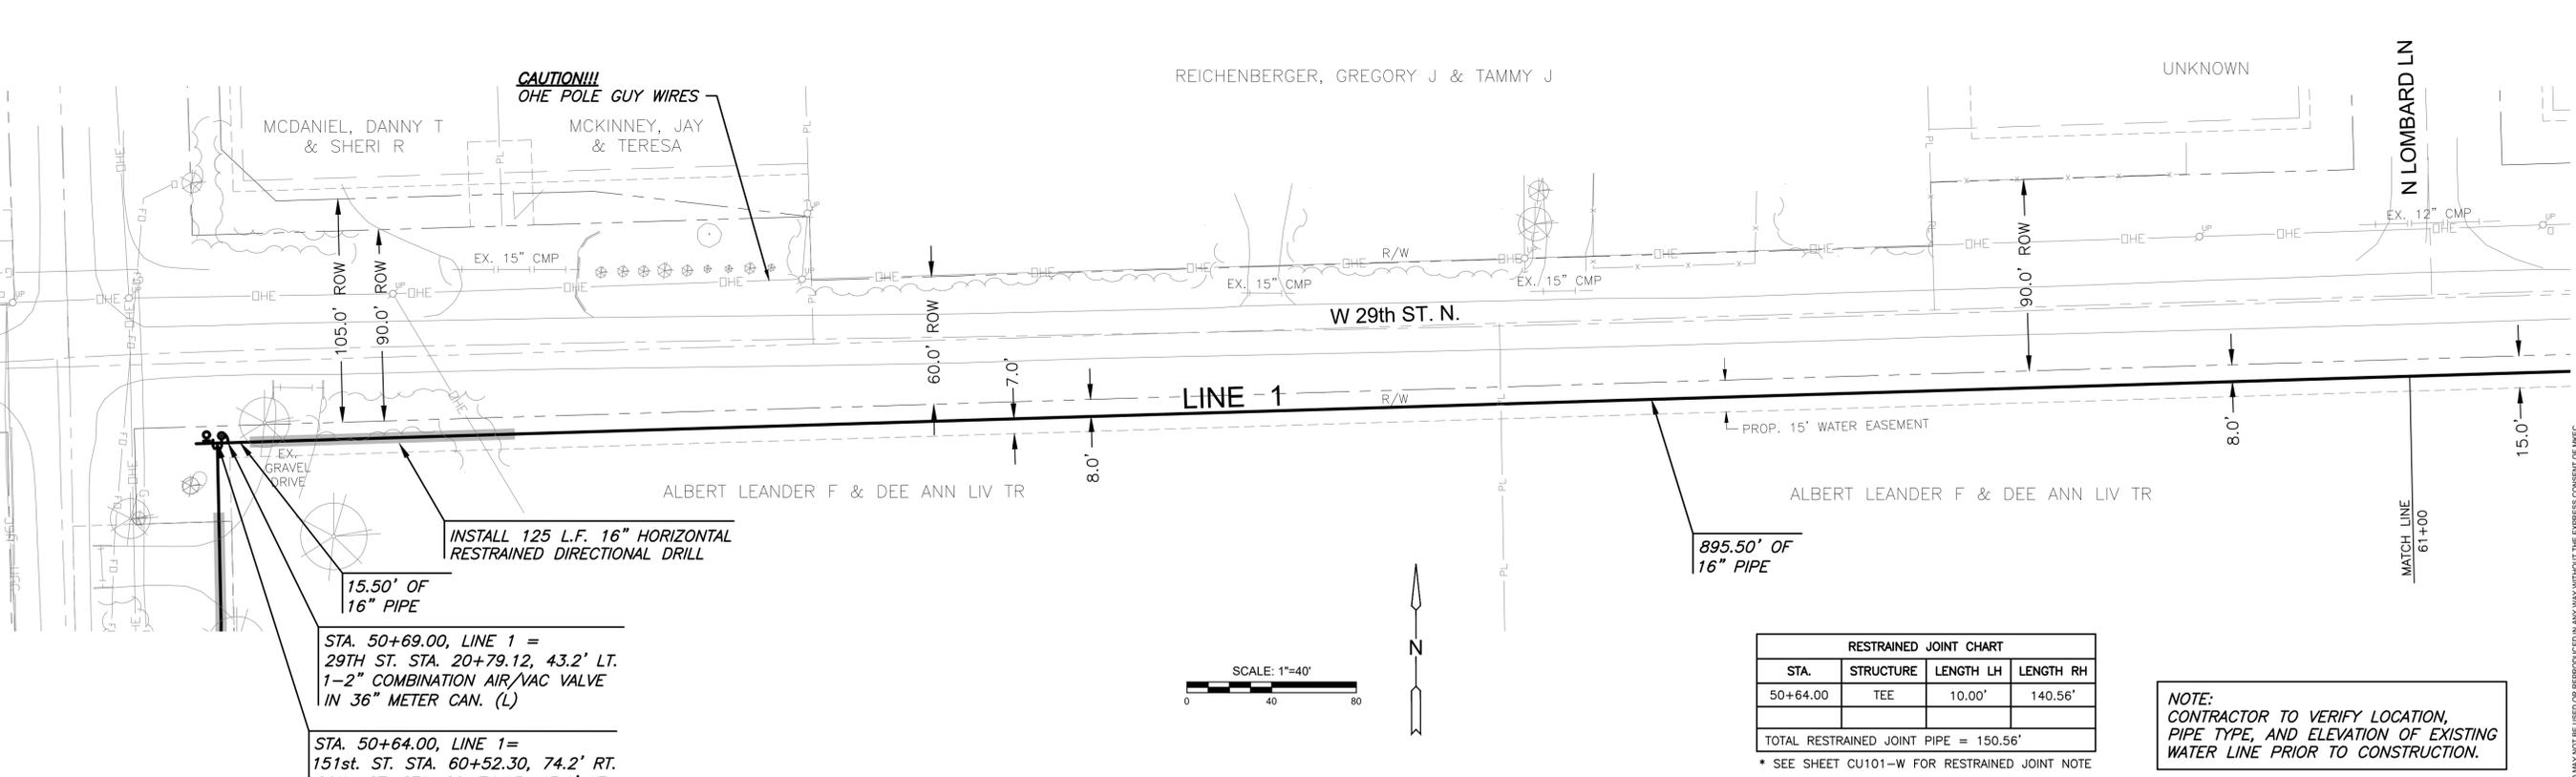

PLAN WTR LINE 1 (50+64 - 61+00)
 PROFILE WTR LINE 1 (50+64 - 61+00)

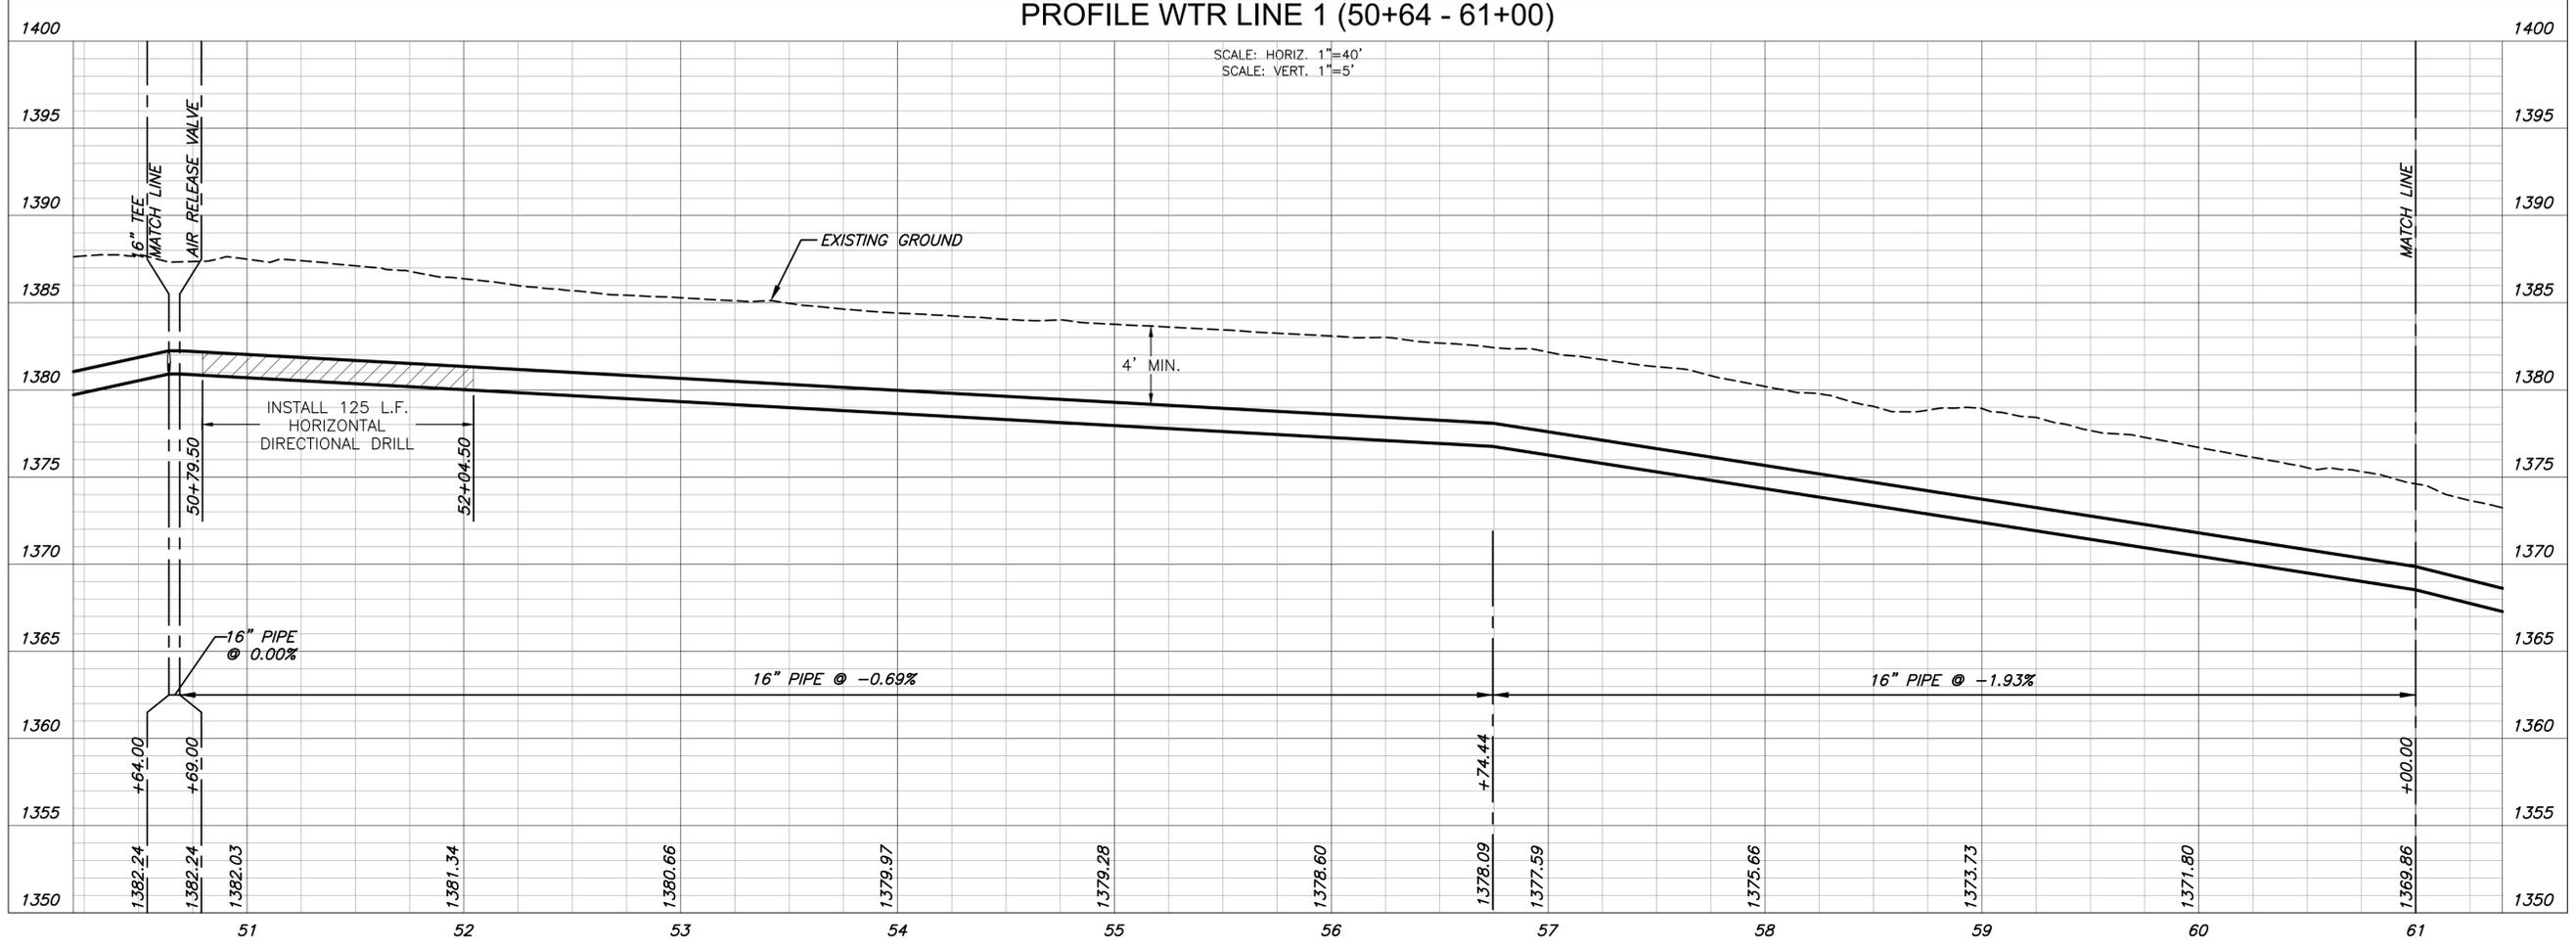

WATER EXTENSION PLANS FOR
ASCENSION VIA CHRISTI ST TERESA
 WICHITA, KS

WATER LINE 1 50+64 - 61+00	
PROJECT NO.	448-2020-033964
SCALE	1"=40'
DRAWN	DESIGNED
AJK	AJK
CHECKED	DFL
NO.	REVISION
0	ISSUED FOR CONSTRUCTION 07/28/25
NO.	REVISION
NO.	DATE
SHEET NO. CU109-W 09 OF 24	