



J:\PROJECTS\2020\121010875_COW_WW_EXT_FOR_VIA_CHRISTI_ST_THER (US)00_210875_CAD\SHS\DWG\CIVIL\WTR\161675-65-5005.DWG
 12/10/2020 10:08:25 AM
 PLOTTED Monday, July 20, 2020 @ 09:04AM

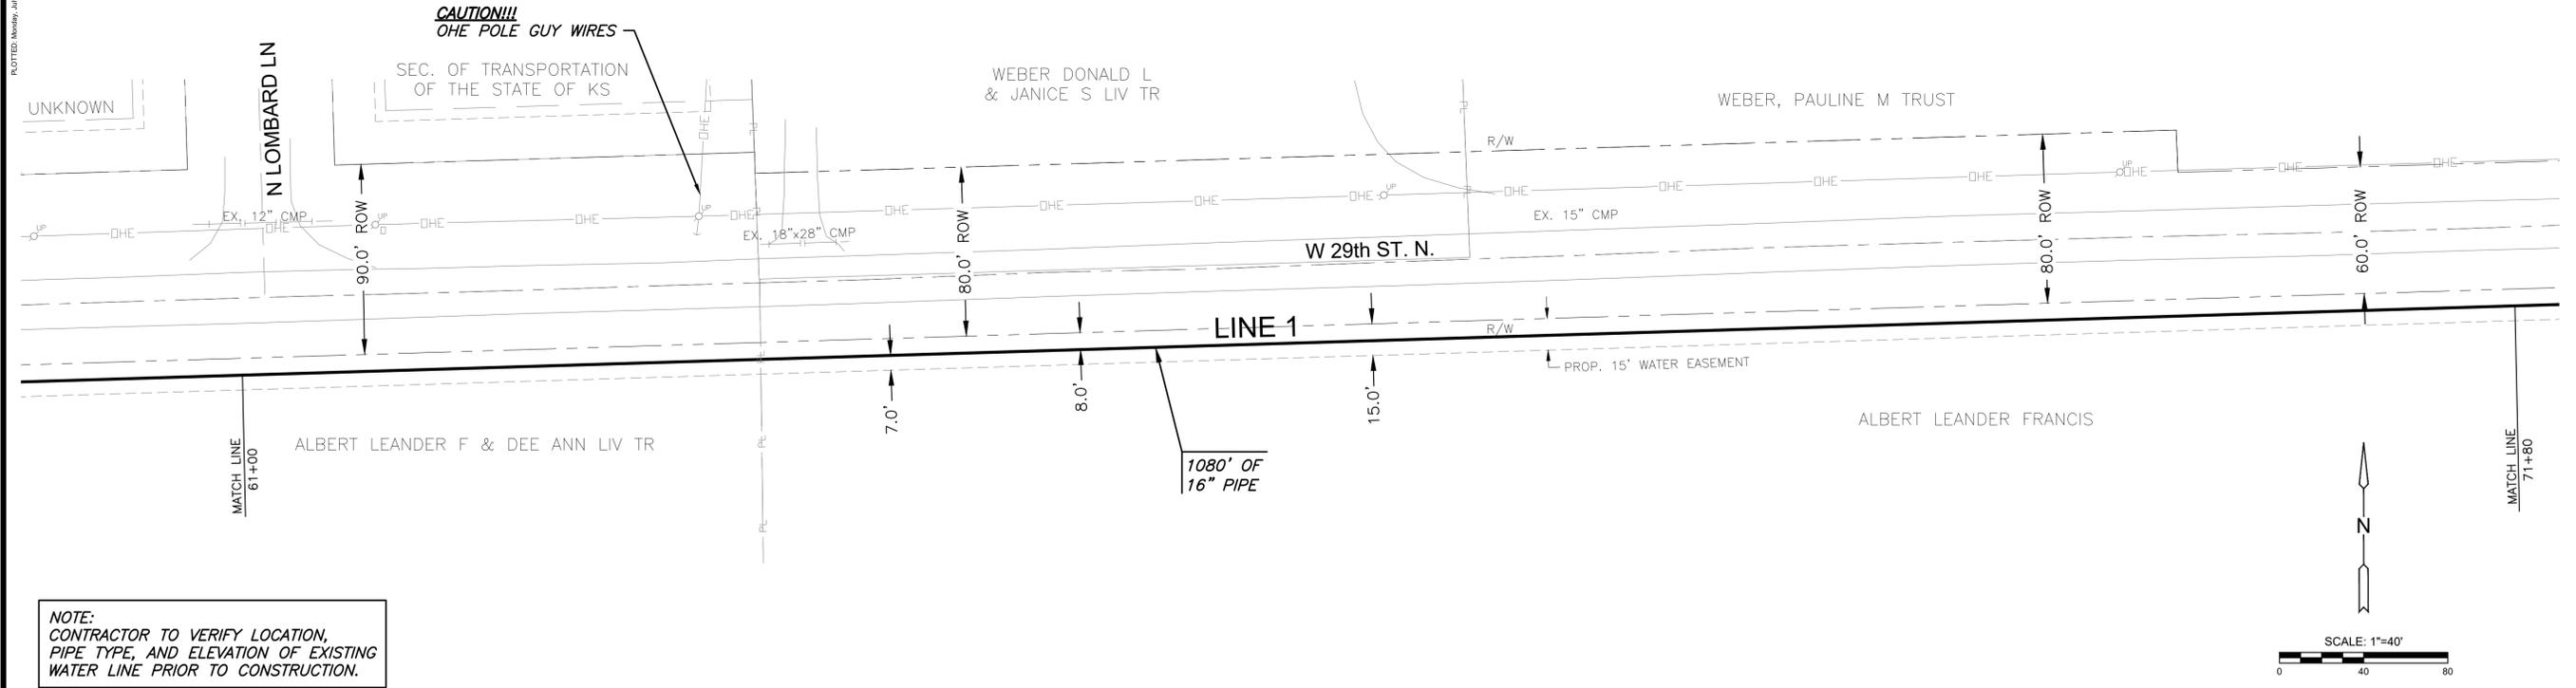

NOTE:
 CONTRACTOR TO VERIFY LOCATION,
 PIPE TYPE, AND ELEVATION OF EXISTING
 WATER LINE PRIOR TO CONSTRUCTION.

PLAN WTR LINE 1 (61+00 - 71+80)
 PROFILE WTR LINE 1 (61+00 - 71+80)

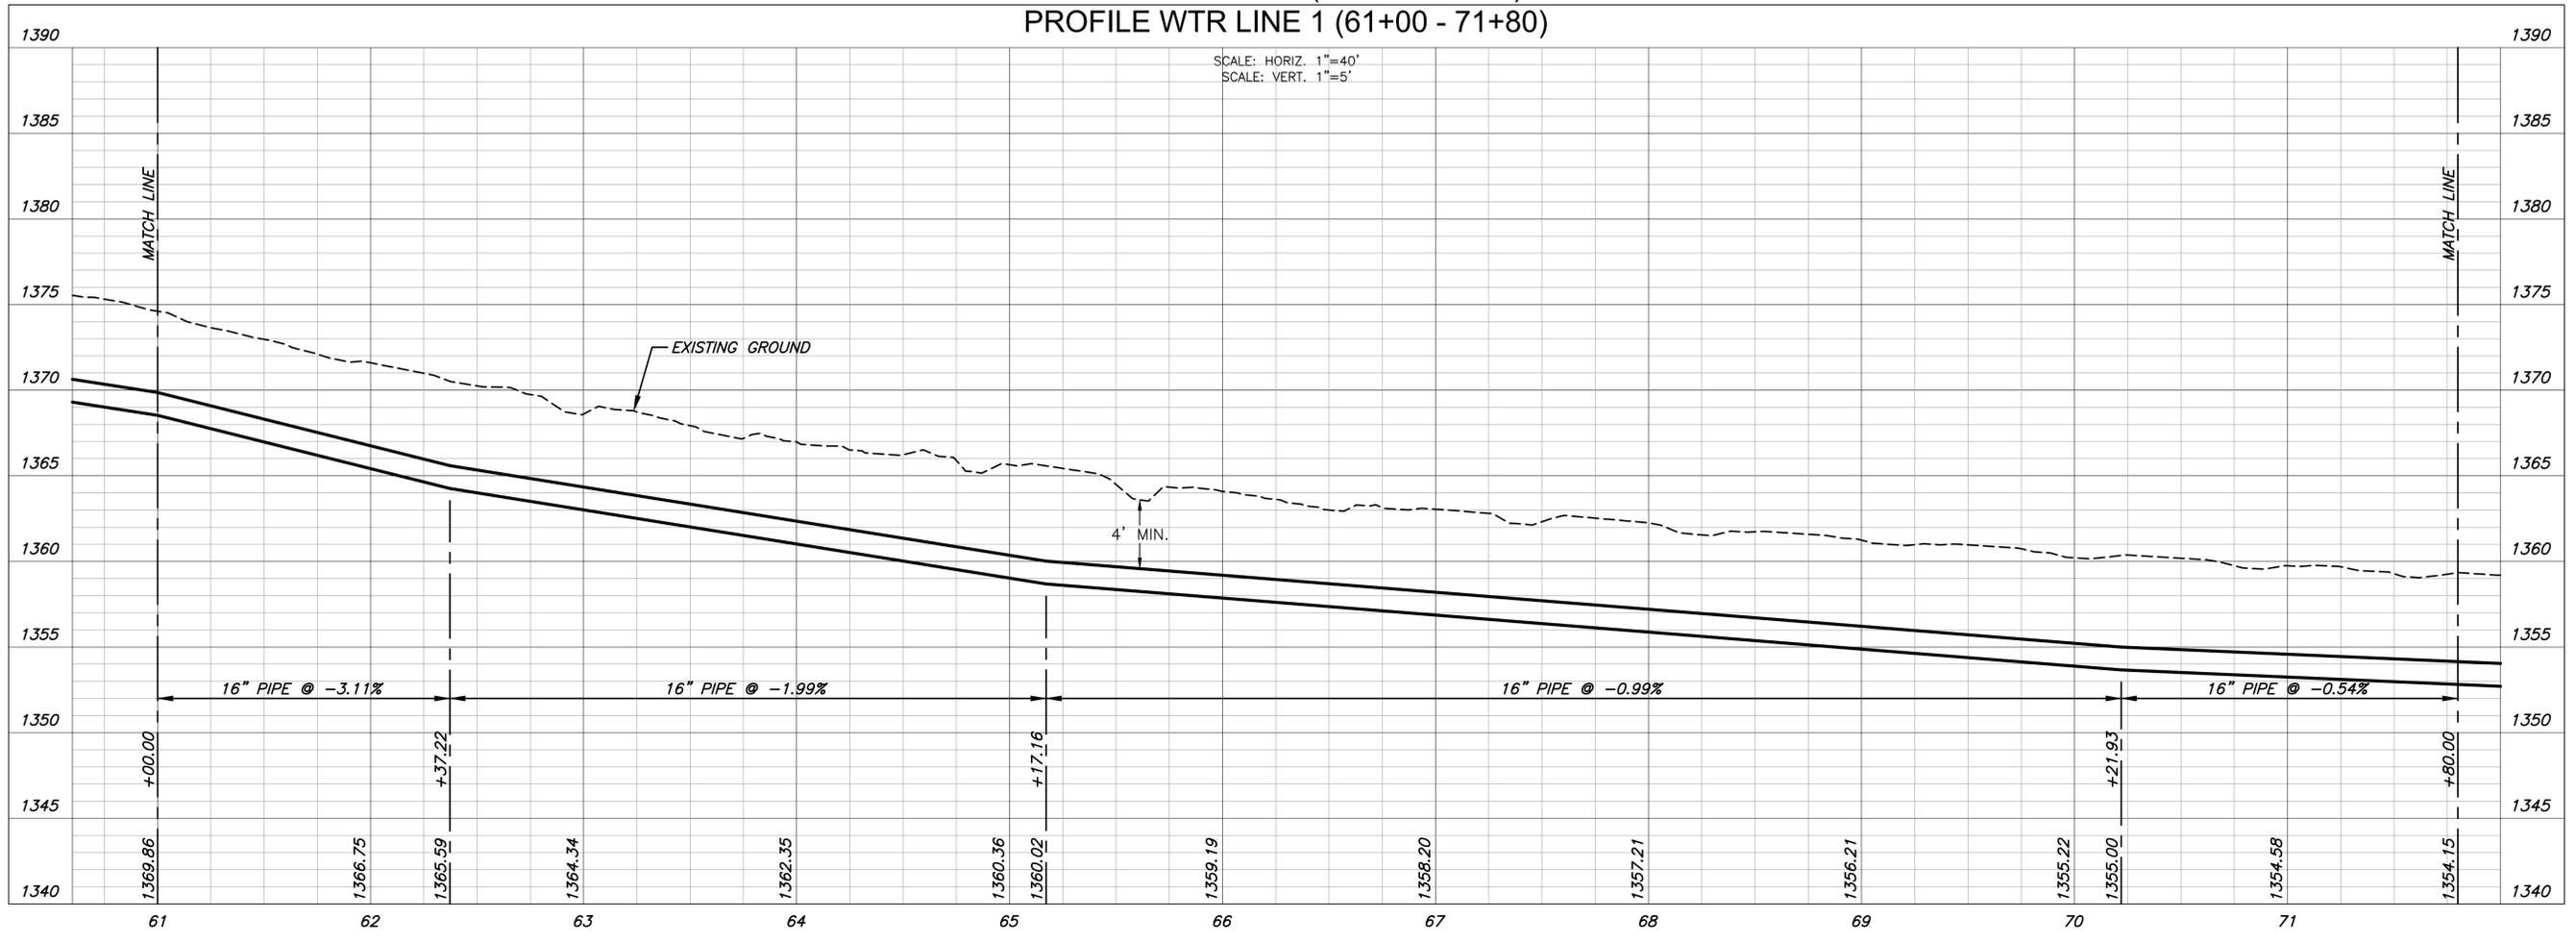

WATER EXTENSION PLANS FOR
ASCENSION VIA CHRISTI ST TERESA
 WICHITA, KS

WATER LINE 1 61+00 - 71+80	
PROJECT NO.	448-2020-033964
SCALE	1"=40'
DRAWN	DESIGNED
AJK	AJK
CHECKED	DATE
DFL	
ISSUED FOR CONSTRUCTION	07/28/20
NO.	REVISION
	DATE
SHEET NO. CU110-W 10 OF 24	