


J:\PROJECTS\2020\101010875\_COW\_WW\_EXT\_FOR\_VIA\_CHRISTI\_ST\_THER (US)00\_210875\_CAD\SHS\DWG\CIVIL\WTR\101010875-0308.DWG  
 2020 MKEC ENGINEERING, INC. ALL RIGHTS RESERVED WWW.MKEC.COM THESE DRAWINGS AND THEIR CONTENTS, INCLUDING, BUT NOT LIMITED TO, ALL CONCEPTS, DESIGNS & DETAILS ARE THE EXCLUSIVE PROPERTY OF MKEC ENGINEERING, INC. (MKEC) AND MAY NOT BE USED OR REPRODUCED IN ANY WAY WITHOUT THE EXPRESS CONSENT OF MKEC



**NOTE:**  
 CONTRACTOR TO VERIFY LOCATION,  
 PIPE TYPE, AND ELEVATION OF EXISTING  
 WATER LINE PRIOR TO CONSTRUCTION.



RESTRAINED JOINT CHART			
STA.	STRUCTURE	LENGTH LH	LENGTH RH
96+40.93	45'	16.00'	20.00'
96+60.93	45'	-	20.00'
96+80.93	45'	-	20.00'
97+00.93	45'	-	16.00'
TOTAL RESTRAINED JOINT PIPE = 92.00'			
* SEE SHEET CU101-W FOR RESTRAINED JOINT NOTE			

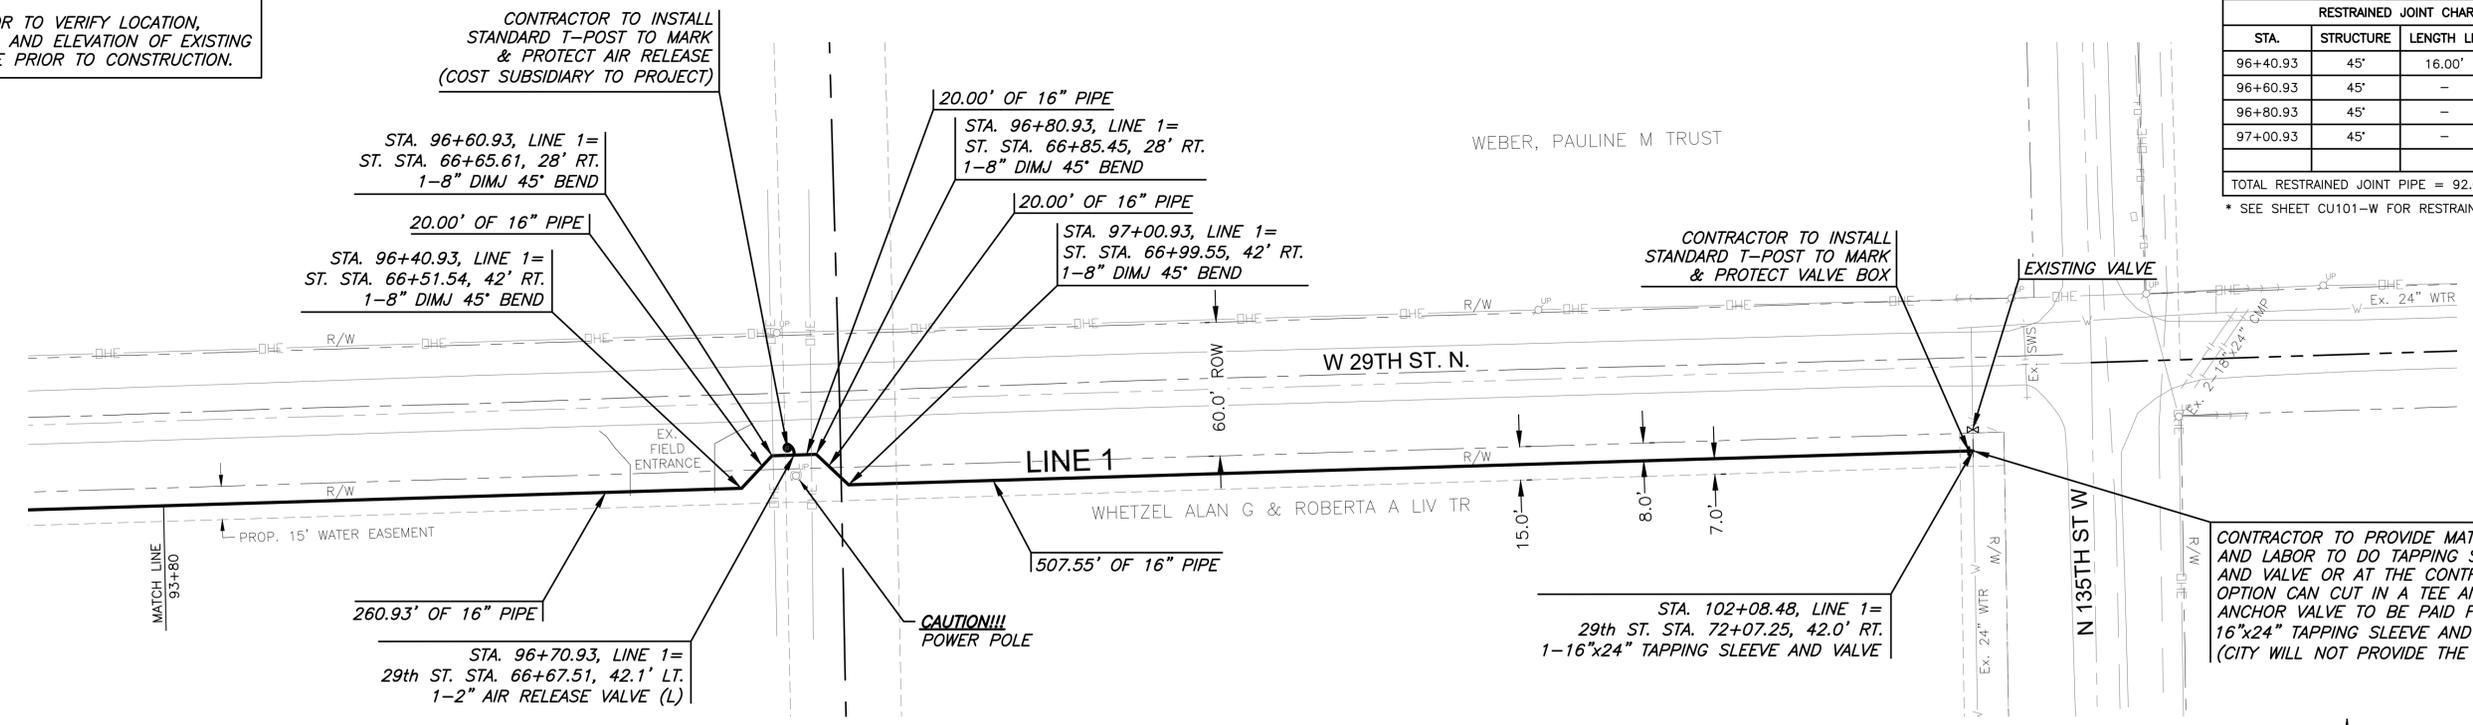

PLAN WTR LINE 1 (93+80 - 102+08.48)  
 PROFILE WTR LINE 1 (93+80 - 102+08.48)

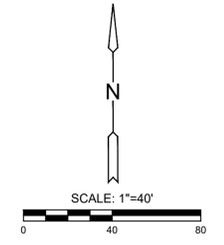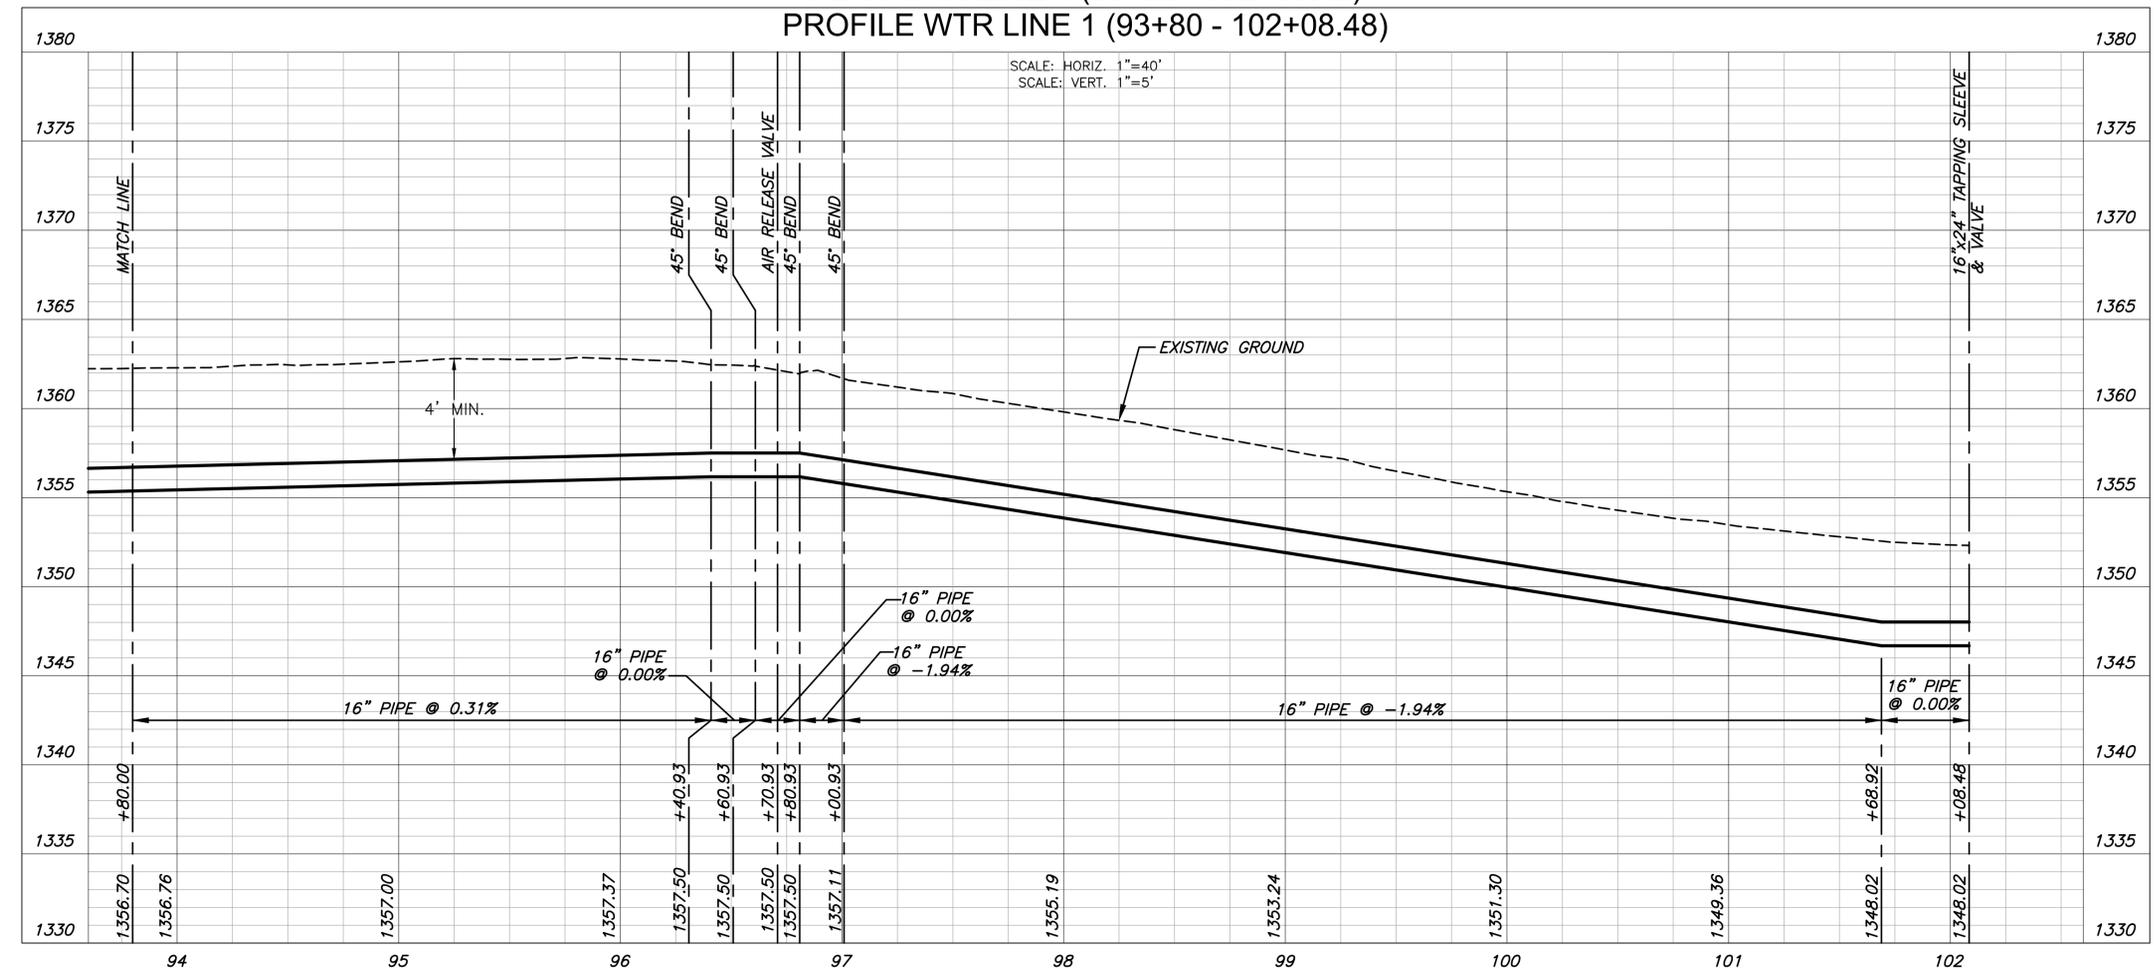

WATER EXTENSION PLANS FOR  
**ASCENSION VIA CHRISTI ST TERESA**  
 WICHITA, KS

WATER LINE 1 93+80 - 102+08.48	
PROJECT NO.	448-2020-033964
SCALE	1"=40'
DRAWN	DESIGNED
AJK	AJK
CHECKED	DATE
DFL	
ISSUED FOR CONSTRUCTION	07/28/25
NO.	REVISION
	DATE
SHEET NO. CU113-W	
13 OF 24	