
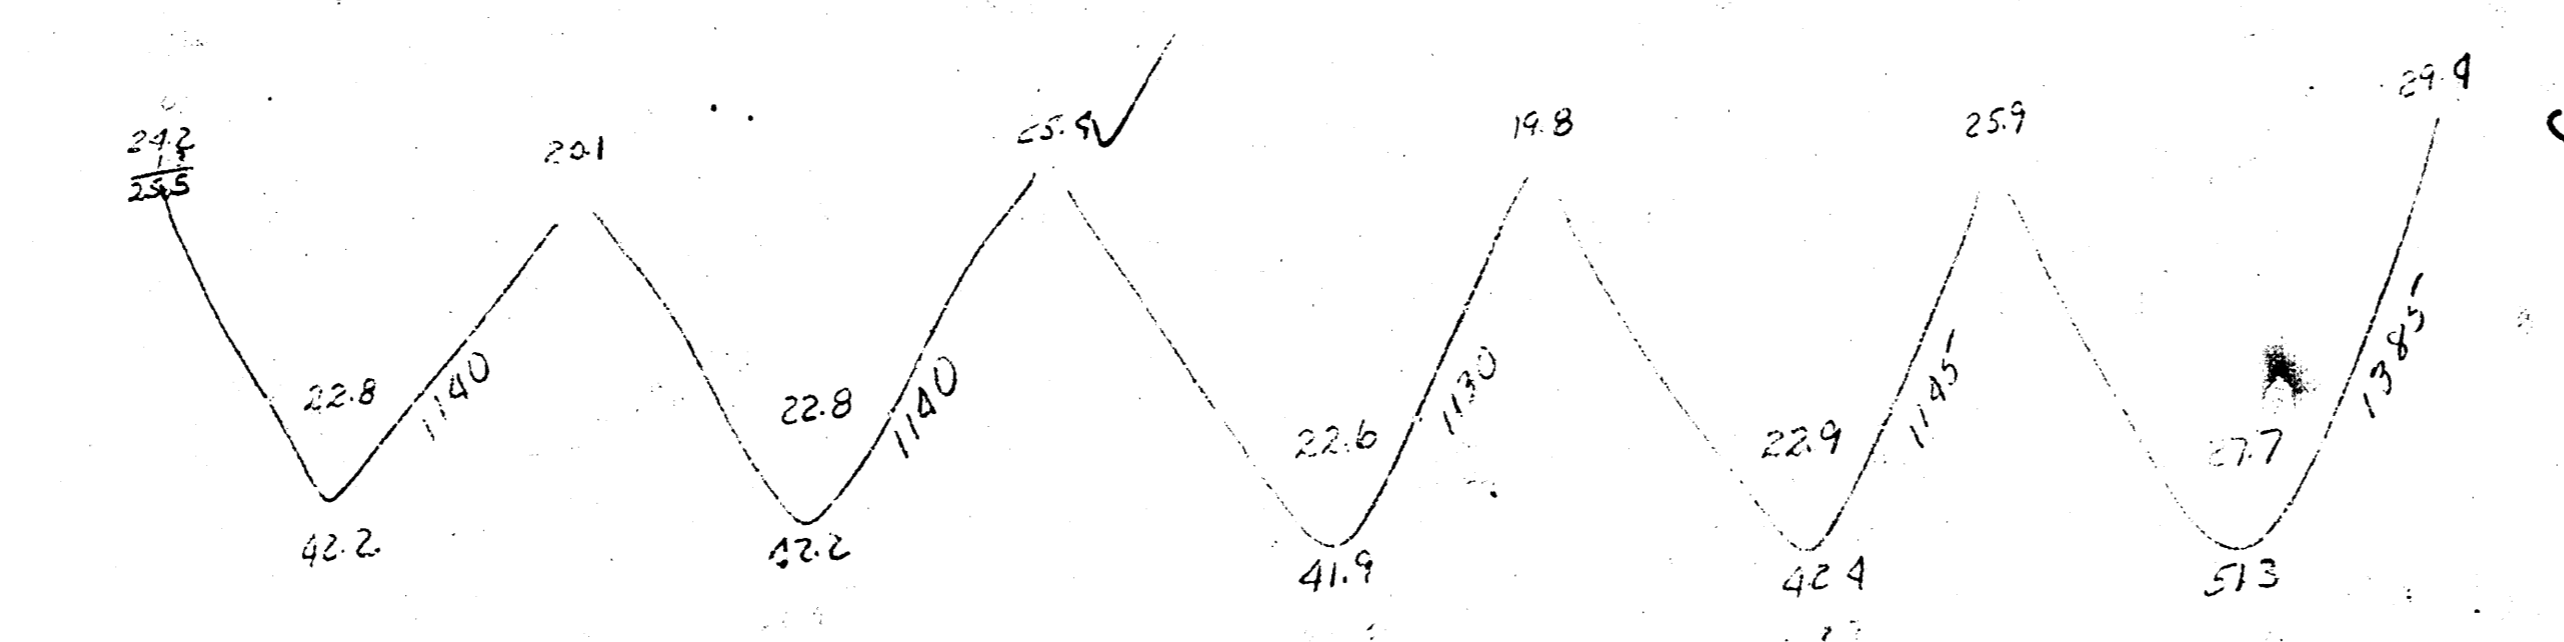
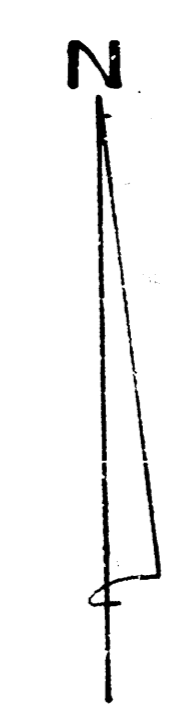


Bk K-10

Total Property 2200
+10% 22
2220

City - 0

Property
42.2
42.2
41.9
42.4
51.3
220.0

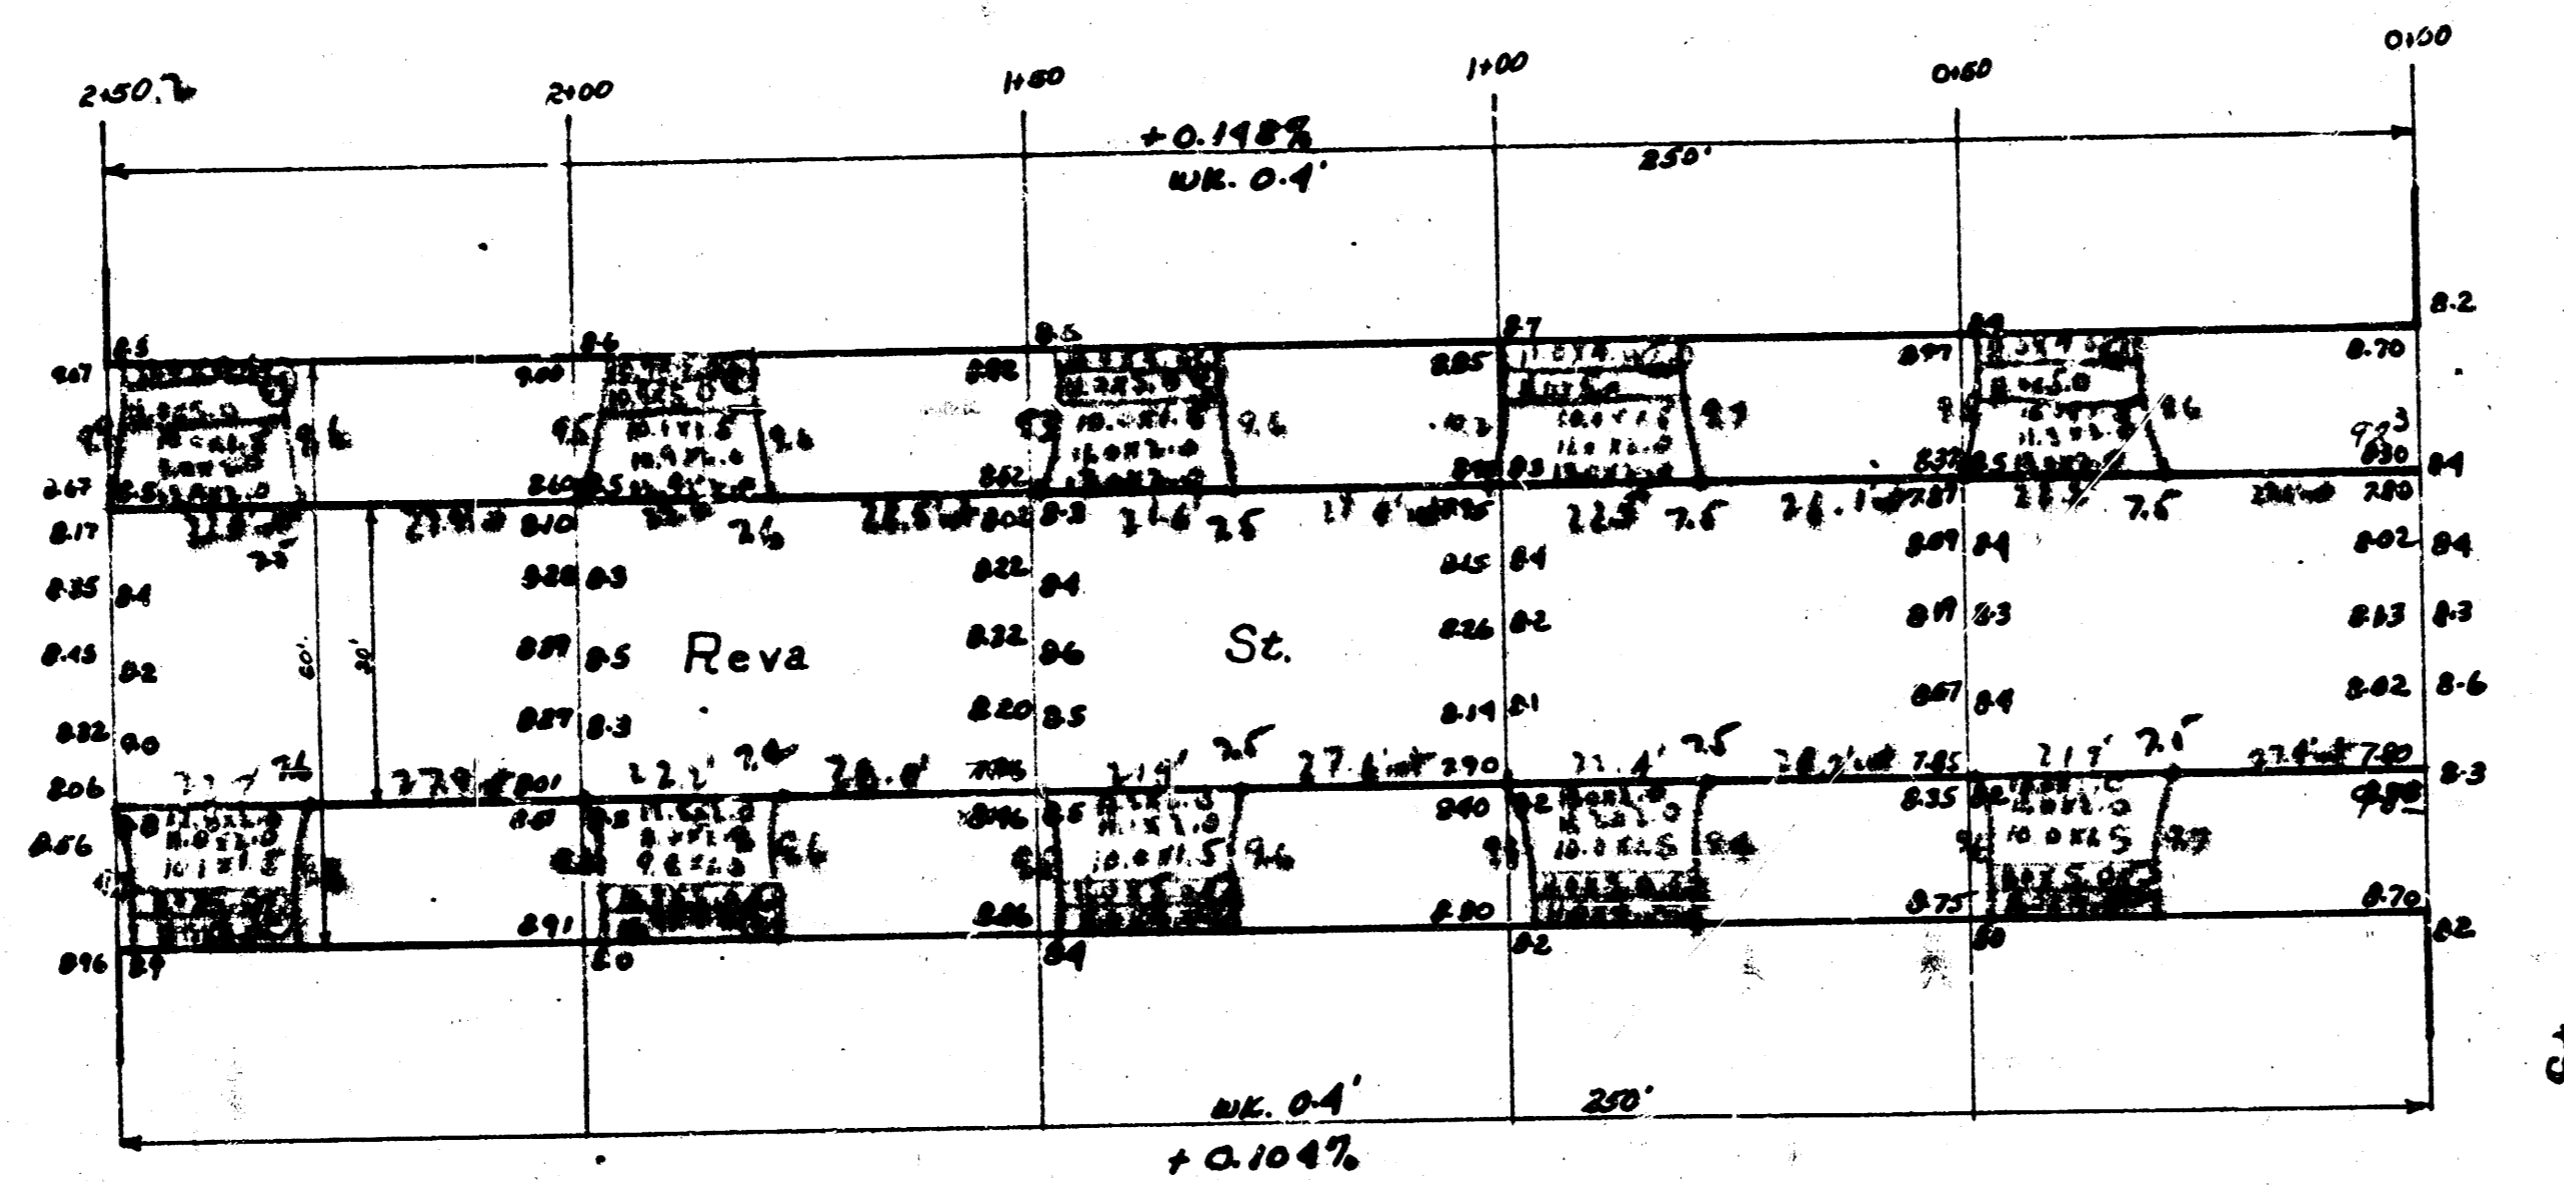

REVA ST.
 WL GREEN 250' WEST
 30' conc. curb
 City of Wichita, Kansas
 L.K. White City Engineer
 Sept. 1950 Proj. No. C10-80

4 3 1 (50)