
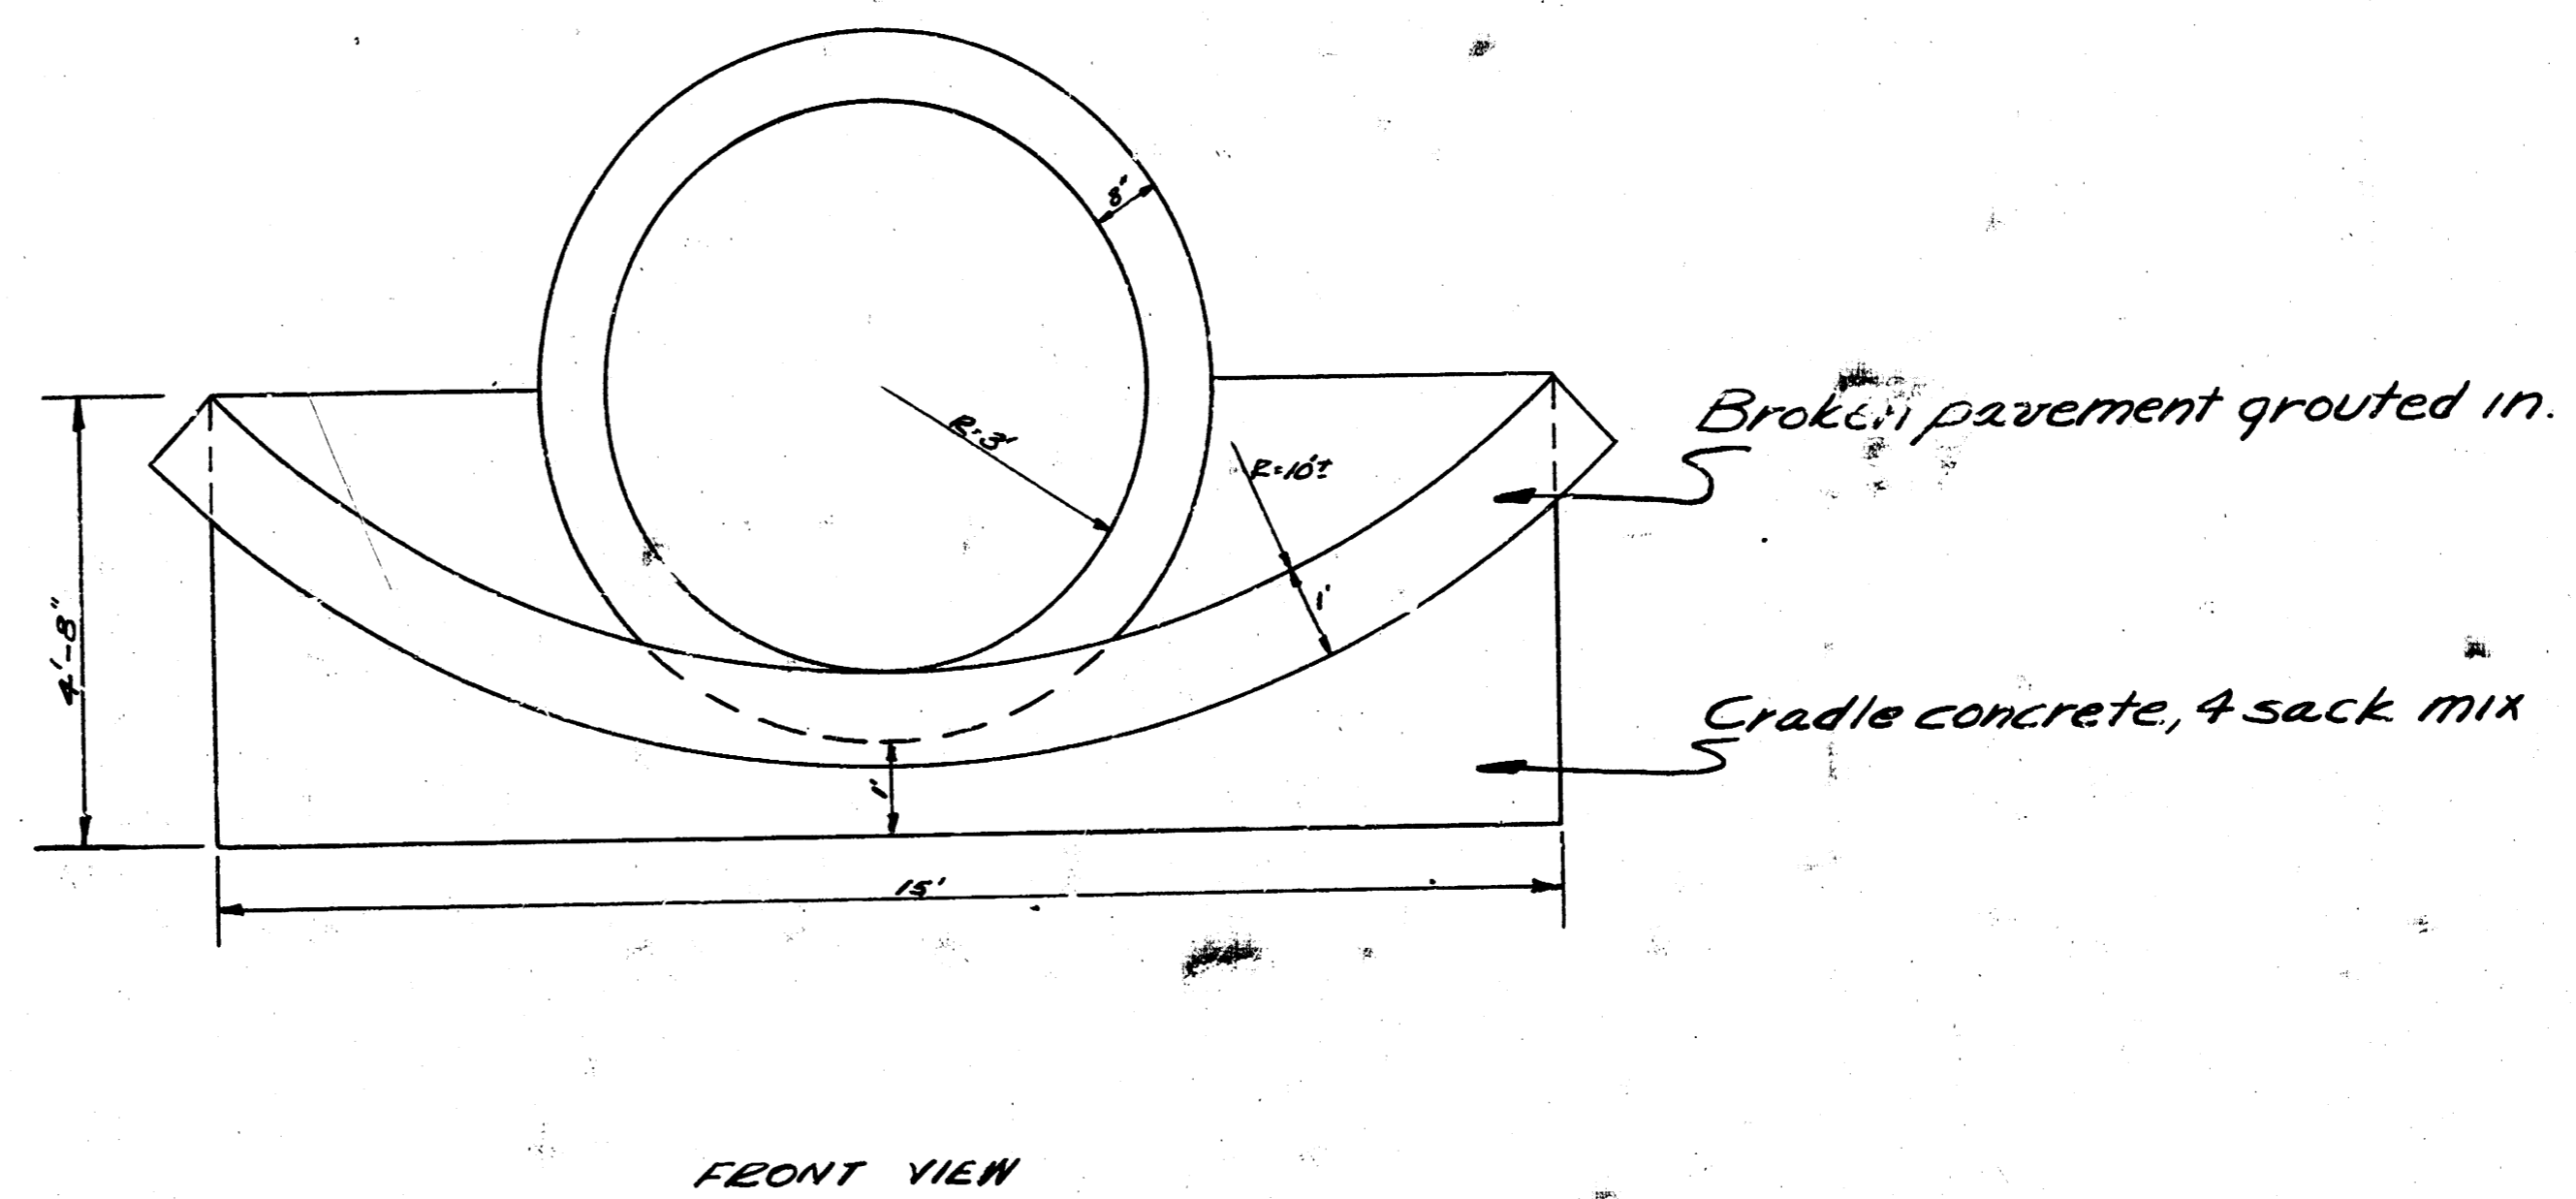


ENCASEMENT DETAIL

INCIDENTAL DRAINAGE
SKINNER ST.
C/13-35

D.M. 126.02 S. Rm of MH 2nd Floor Lexington 40" 5.5L Skinner

Sheet 1 of 3

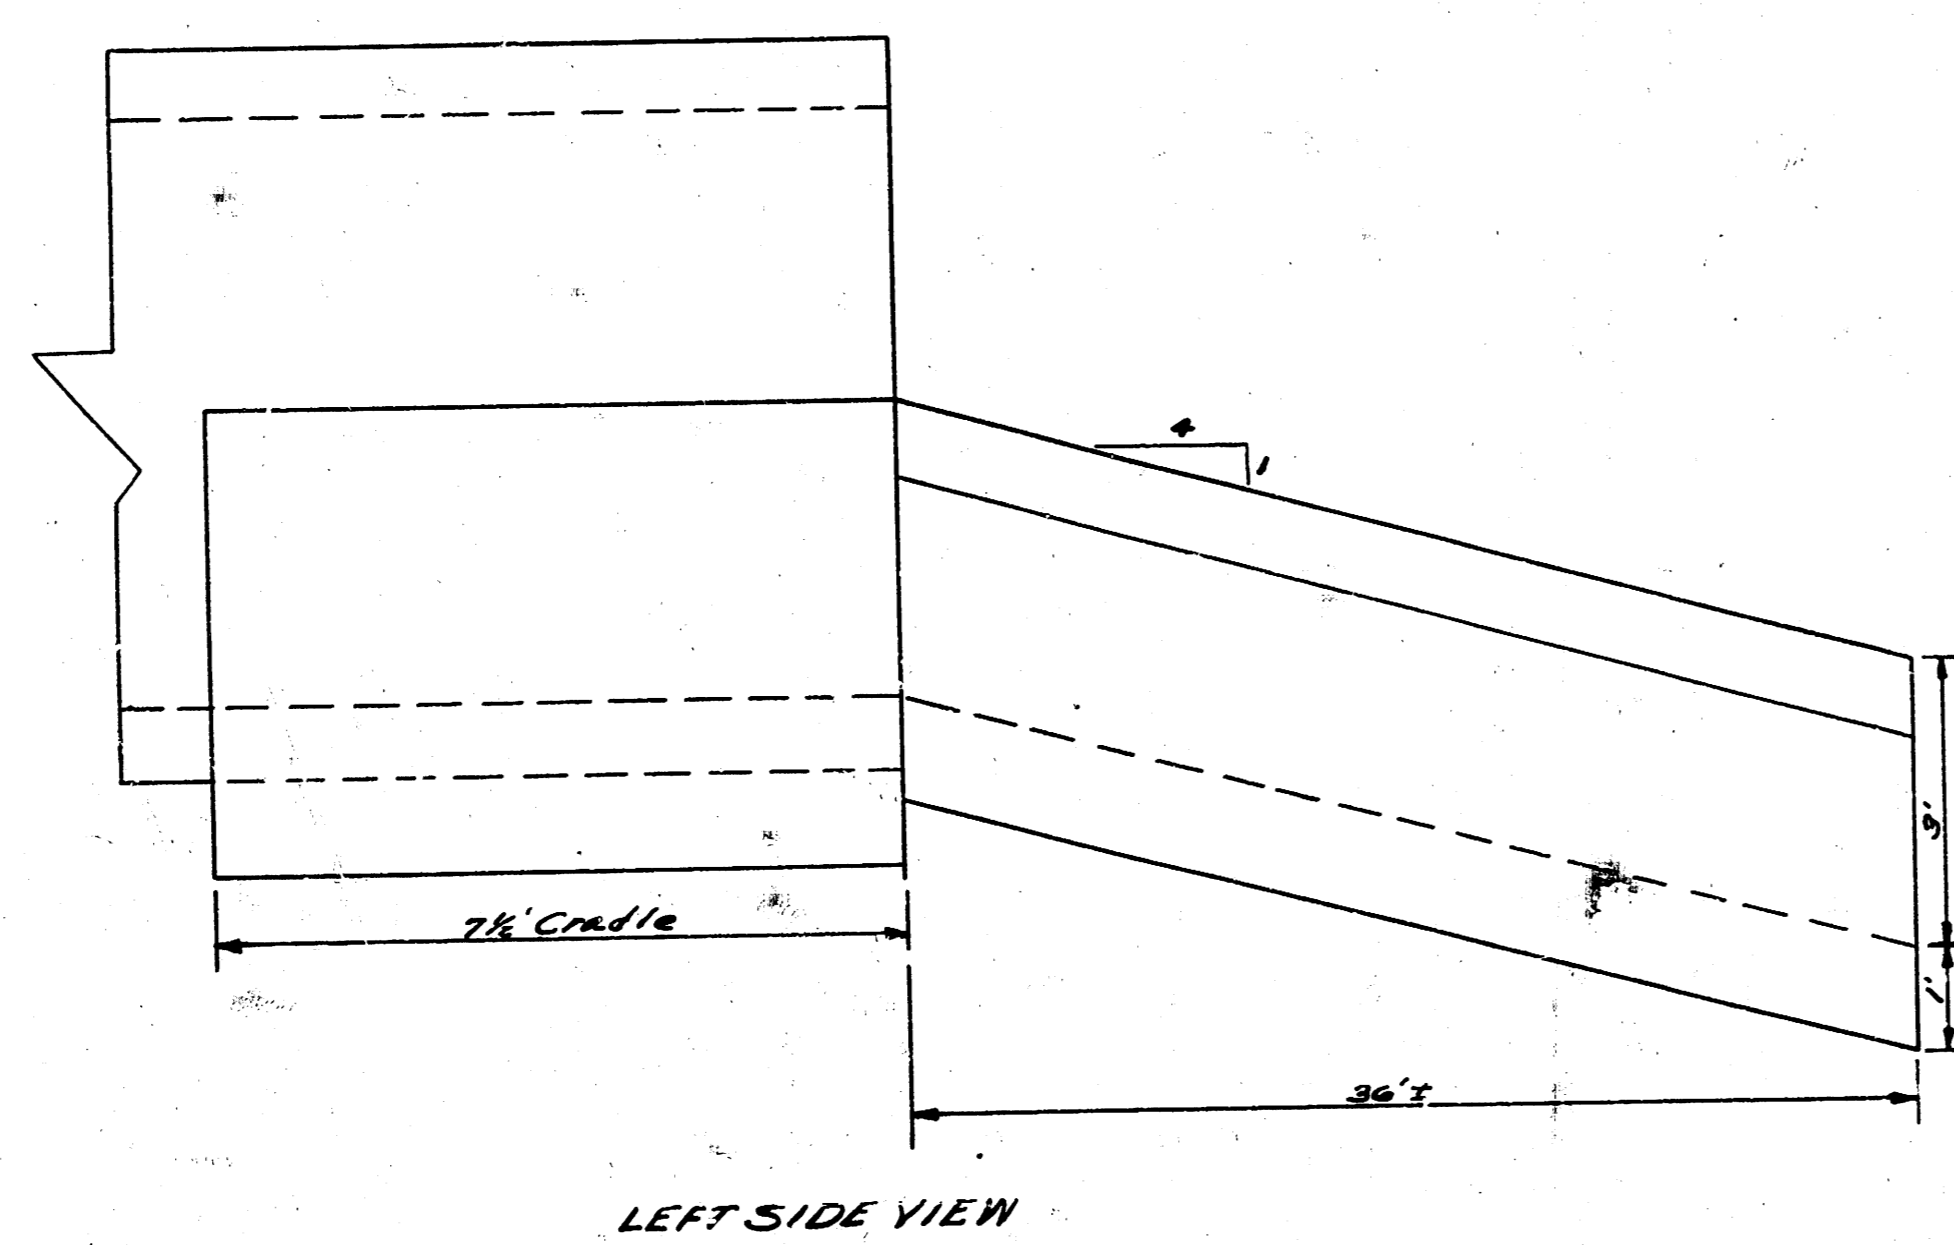

DETAIL OF OUTFALL STRUCTURE

INCIDENTAL DRAINAGE
 SKINNER
 C13-55
 SHEET 8 of 8