


D.M. "M" IN MUELLER FIRE HYD. N.W. COR. DROLLINGER & SKINNER-ELEV. 133.64

NOTE:
STATIONING IS ONE

SKINNER
DROLLINGER
ST
LEXINGTON RD

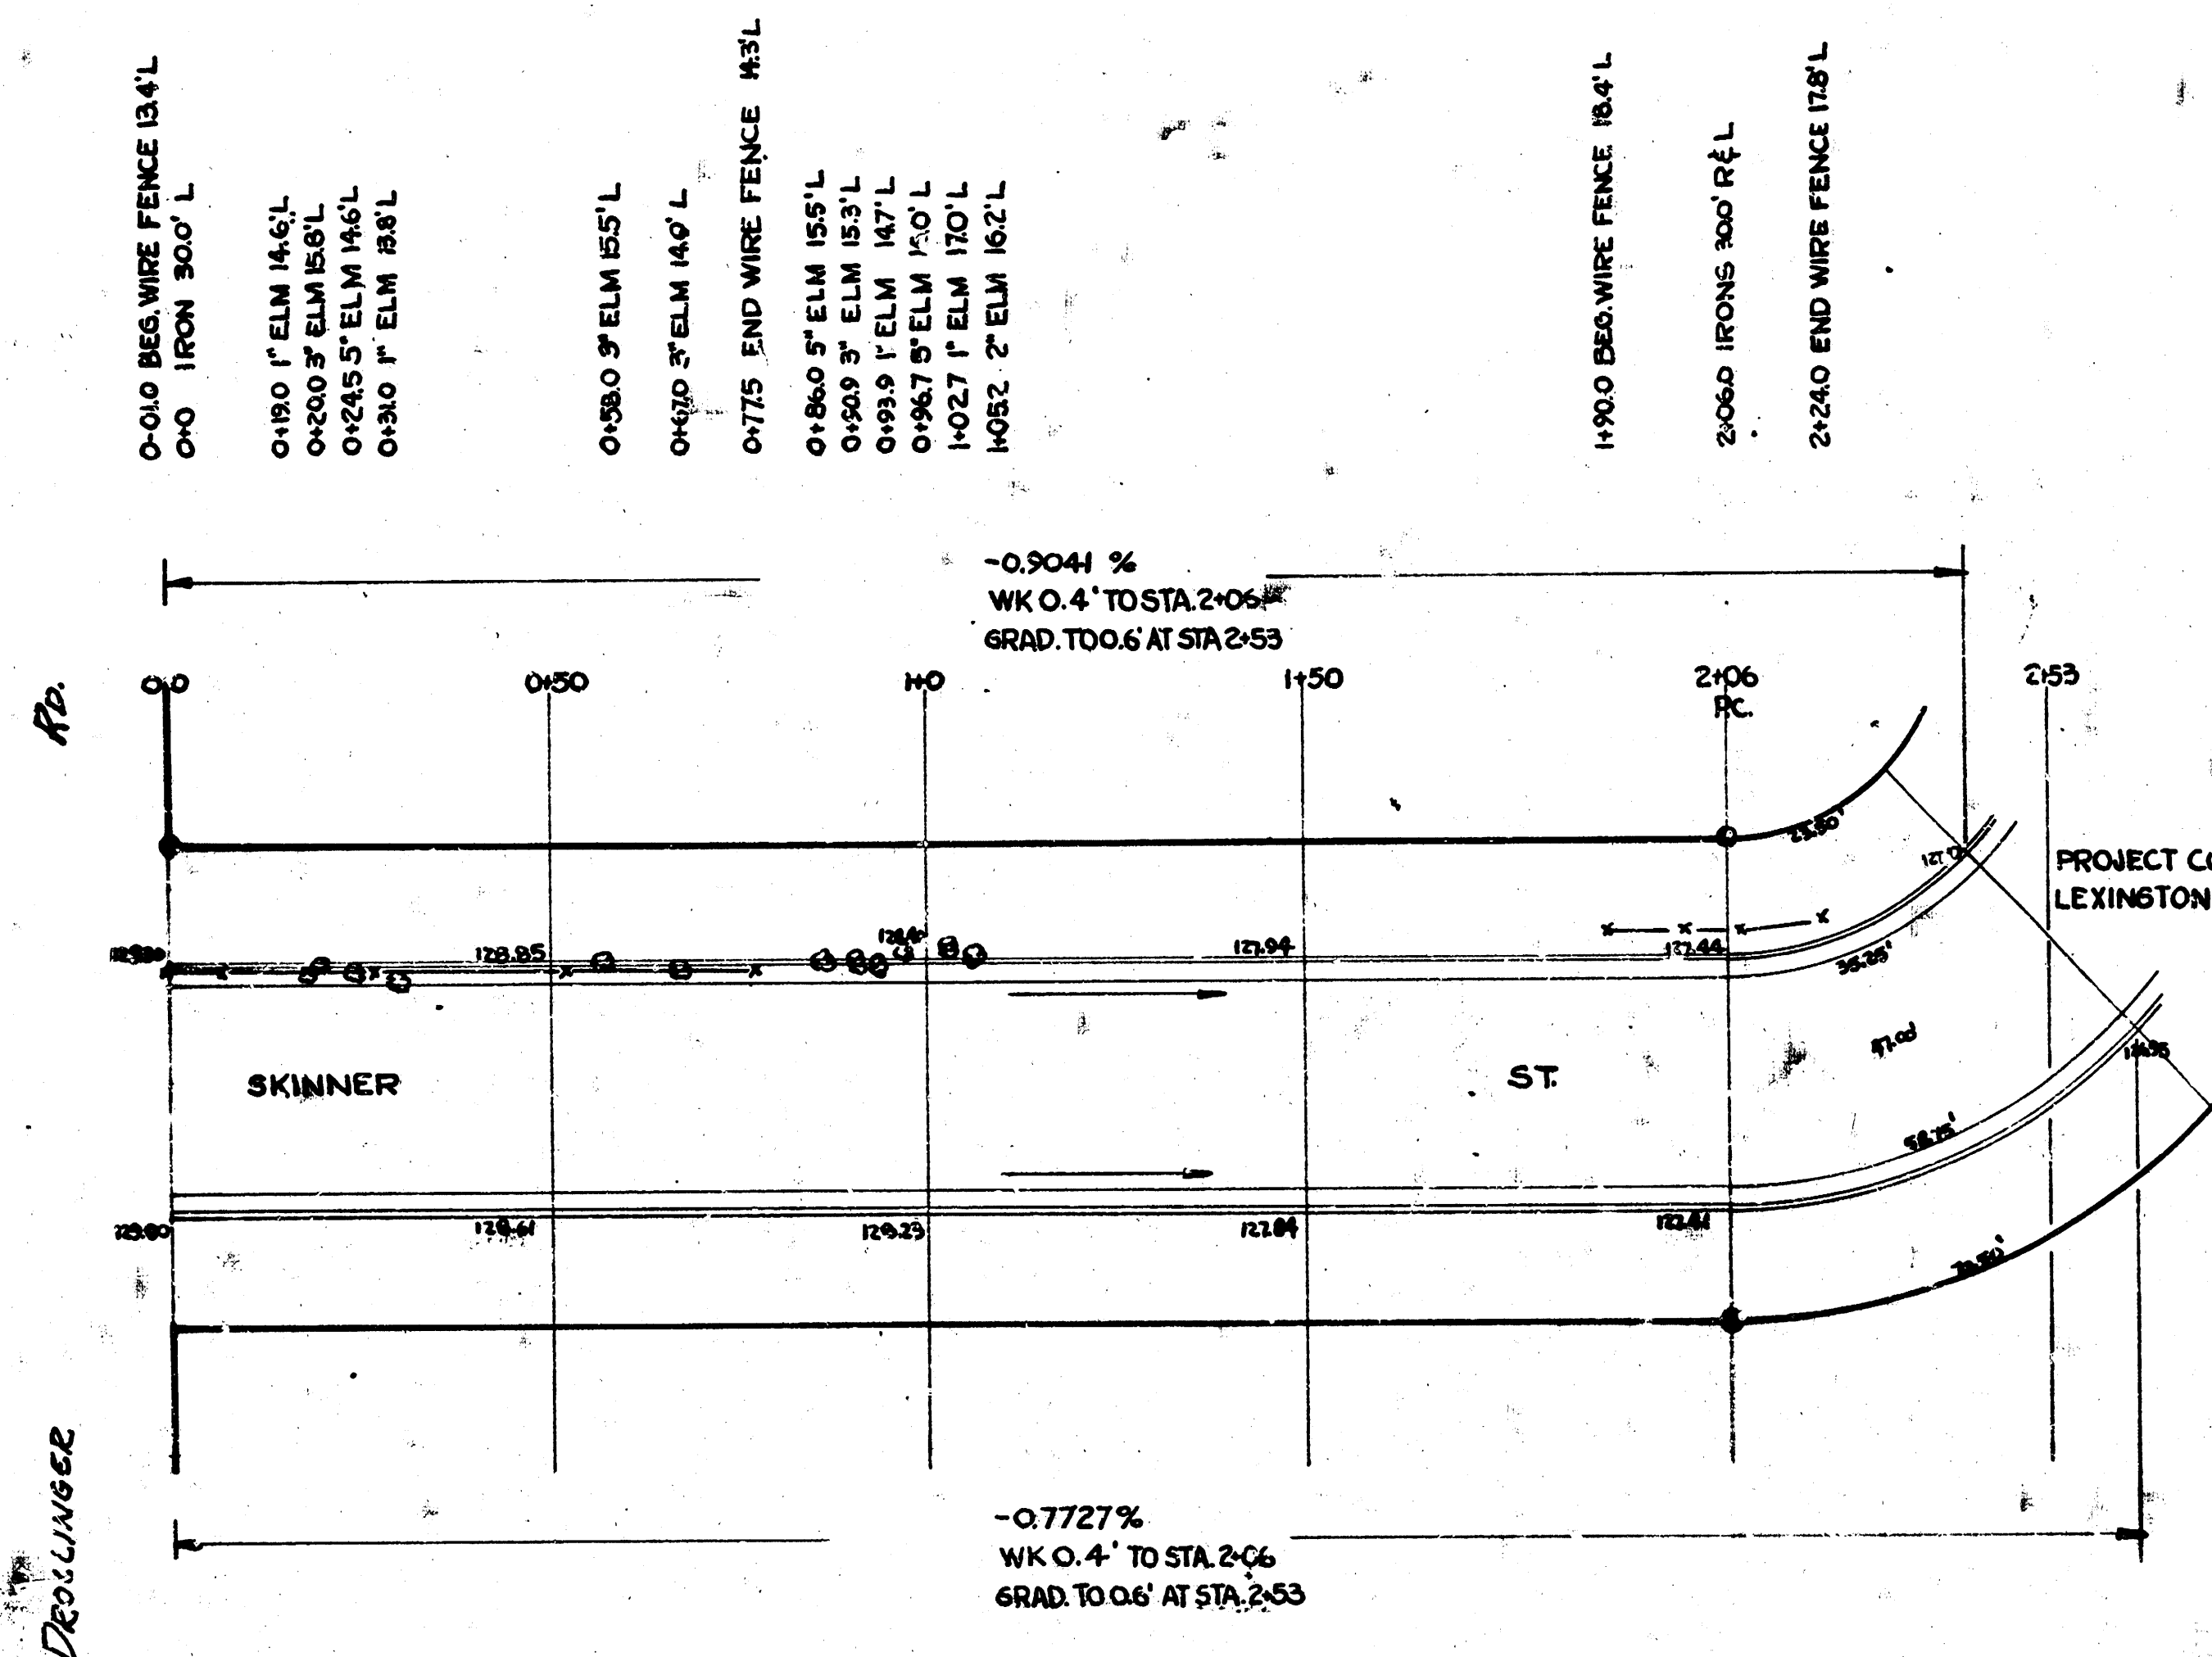

RADIUS N.P.L. 300'
RADIUS S.P.L. 900'

Prop	Fill	Excav
1013	3.9	
894	5.3	
235	1.1	
1016	4.4	
951	2.6	
715	1.0	
23	2.5	
9.7	9.9	
58.7	5.0	
47.8	37.1	
654.9	105.6	
710.6	46.84	
720.46		
14450.8		

LEXINGTON RD



1"=20'

SKINNER, NORTH
EL DROLLINGER TO LEXINGTON
26-2-30 AC

CITY OF WICHITA, KANSAS
R.E. SMITH
FEB 4, 1953
CITY ENGINEER
Proj. No. C-12-273