


B.M. 100.21 TYPICAL F. H. W. NW COR. SKINNER & GREEN
 B.M. 100.76 S. END E.L. ESTELLE N.E. FURSTON

STATIONING ON E

5-16

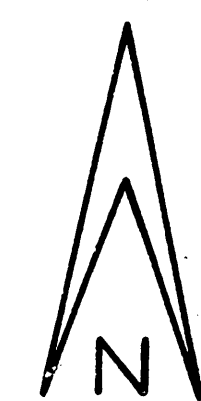


PROPERTY
 539.3
 53.9
 593.2 CUYDSETC.

131.8
 13.2
 145.0 CUYDSETC. DUE TO WINDING


GREEN

NO. 21000 17.6' 16' 6"
 NO. 21000 17.6' 16' 6"

ADJUST 4 CATCH BASINS

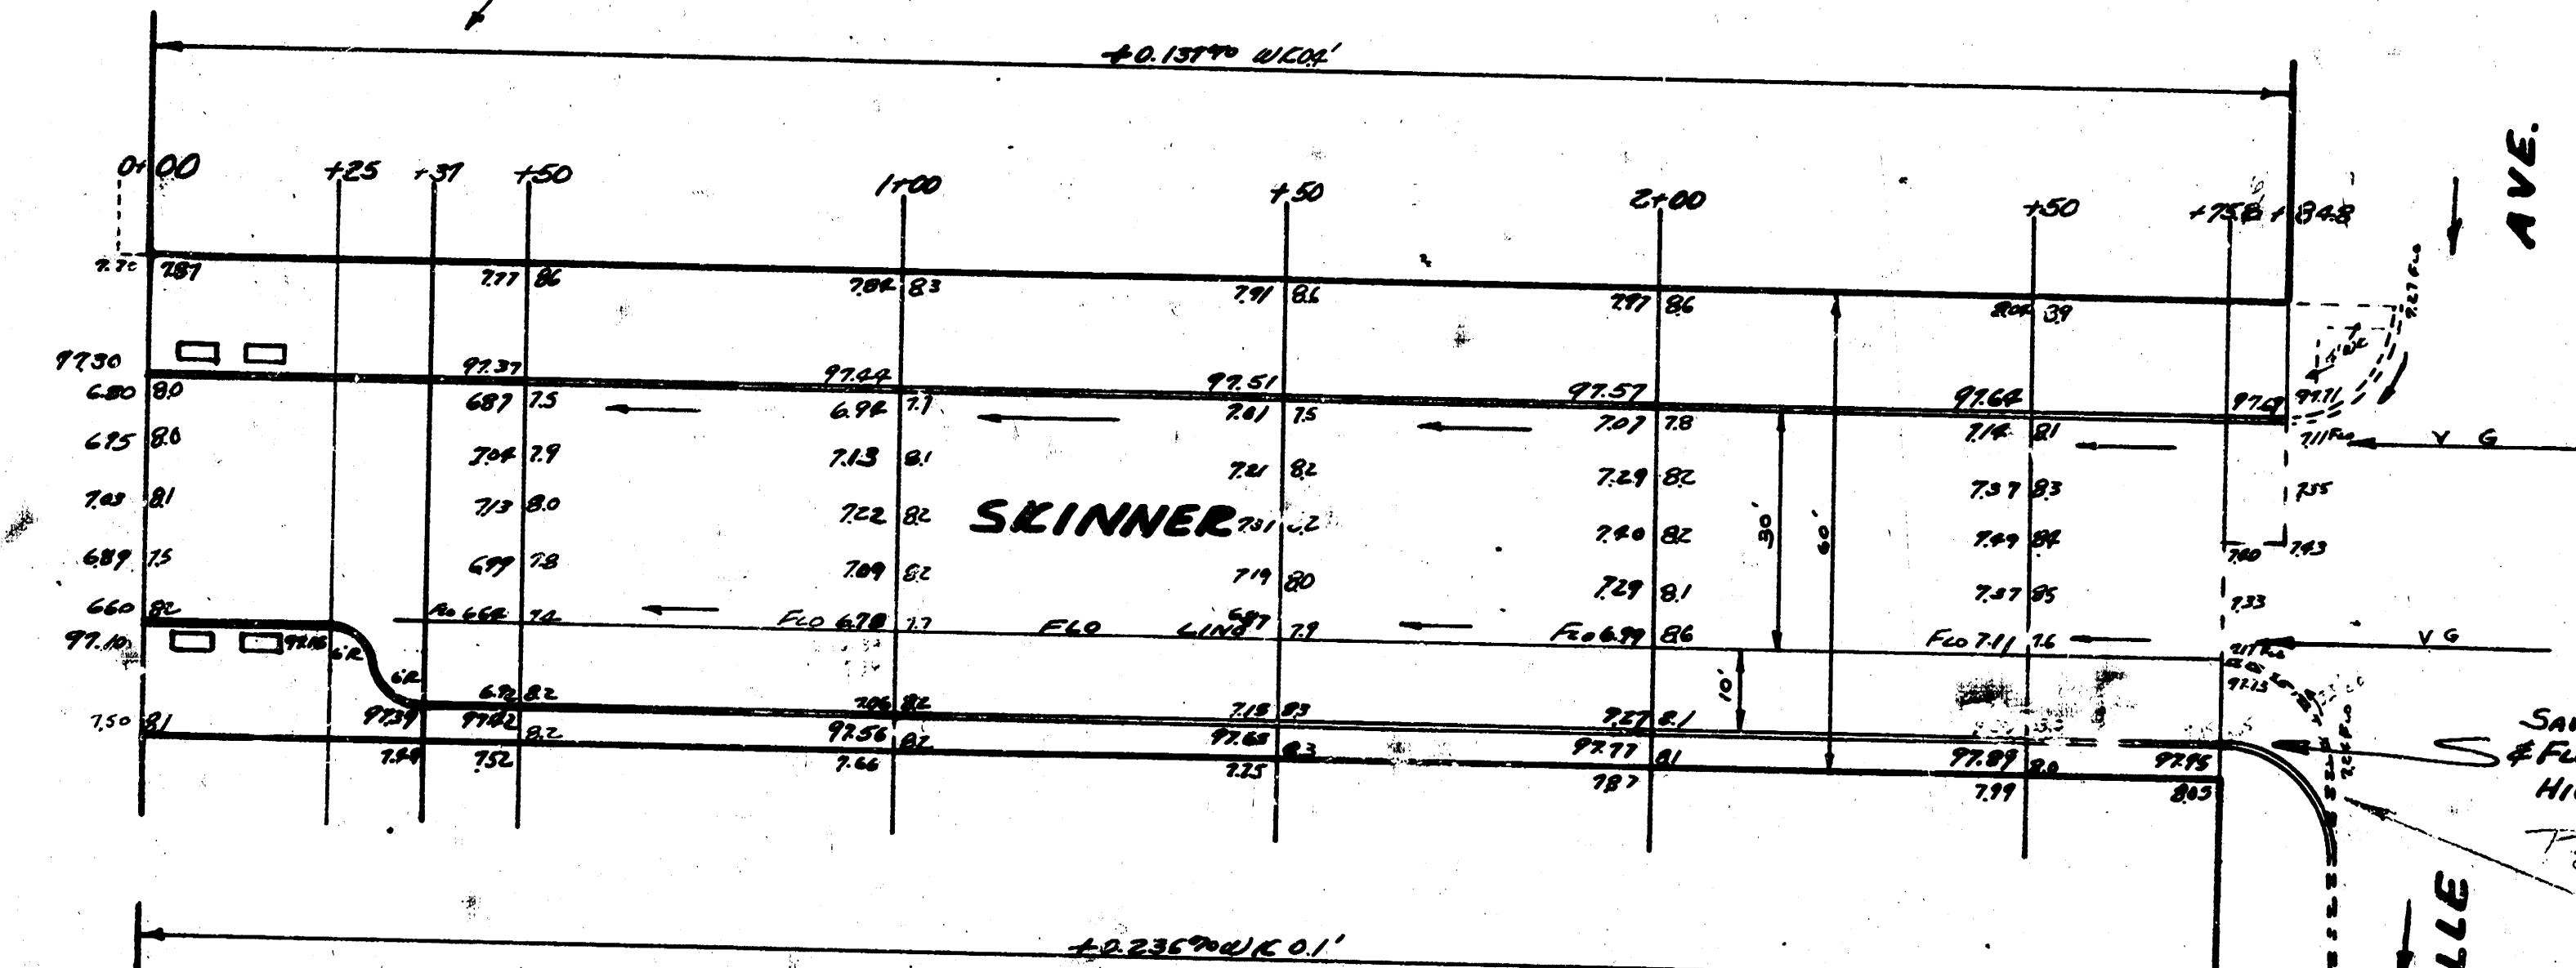

School Job

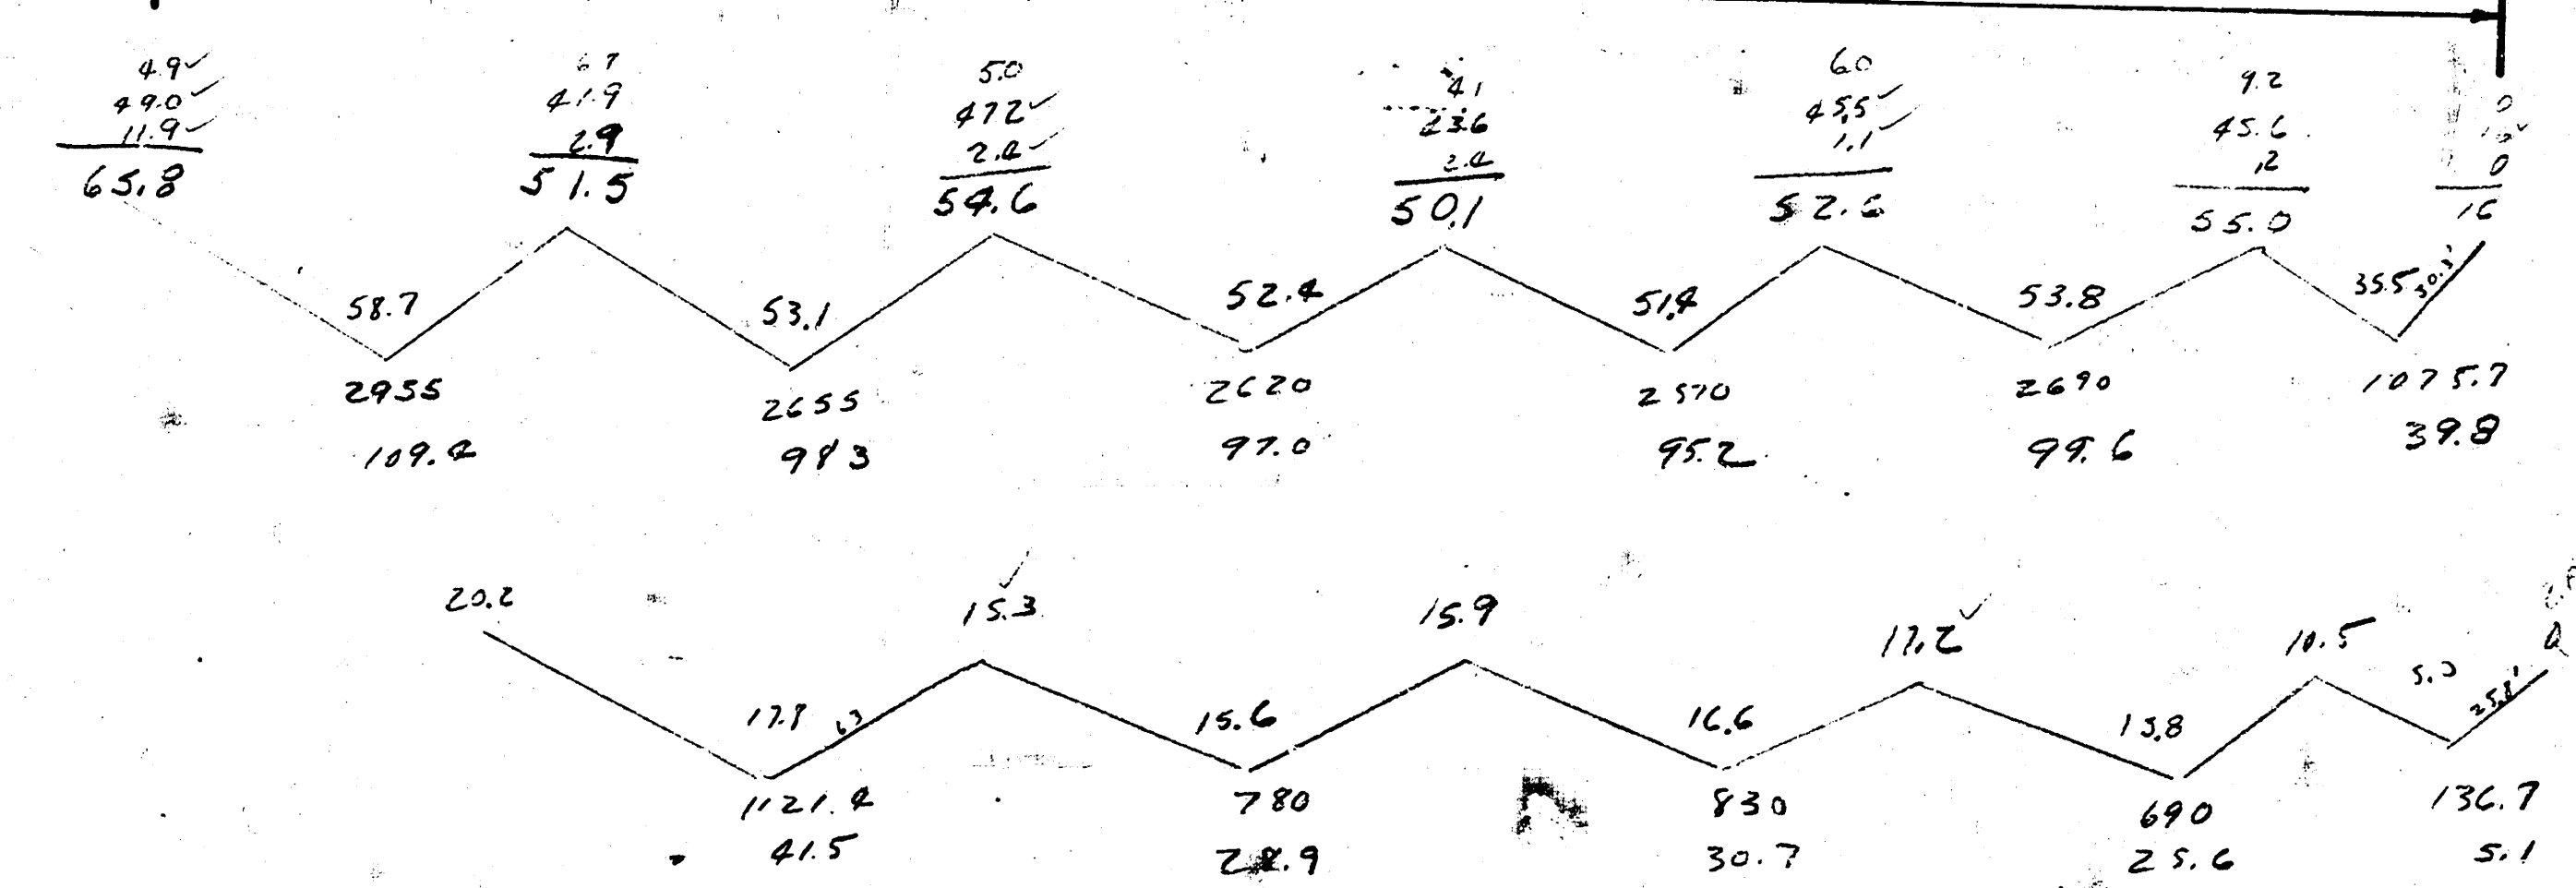

SKINNER
 W.L. ESTELLE TO EL GREEN
 30' CONC. & CO.
 CITY OF WICHITA, KANSAS
 L.E. WHITE CITY ENGINEER
 JULY 1952 PROJ. NO. C12-143

1 5 1 (10)