

CHAINING E. ON N.P.L.

2402 END FENCE ON N.P.L.

2421 END. FENCE 60 FT.

2429 3' Elm Hedge 43.5' Rr.
2433 Buyn 2' Rr.


2+41 Bush 2' Pt.

2452 END HEDGE 43.5 RT.

EYE

<u>PROP</u>	<u>CITY</u>
240.3	0
+ 10%	
<u>264.3</u>	


W. IDS.

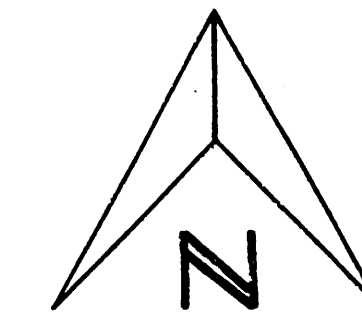

MEET
EXISTING
PAVT.

MEET
EXISTING 2

Survey *Kraus* Bk J.A.K. 3
Plan *D.L.*
Exc *D.L.*
Checked *JH.*

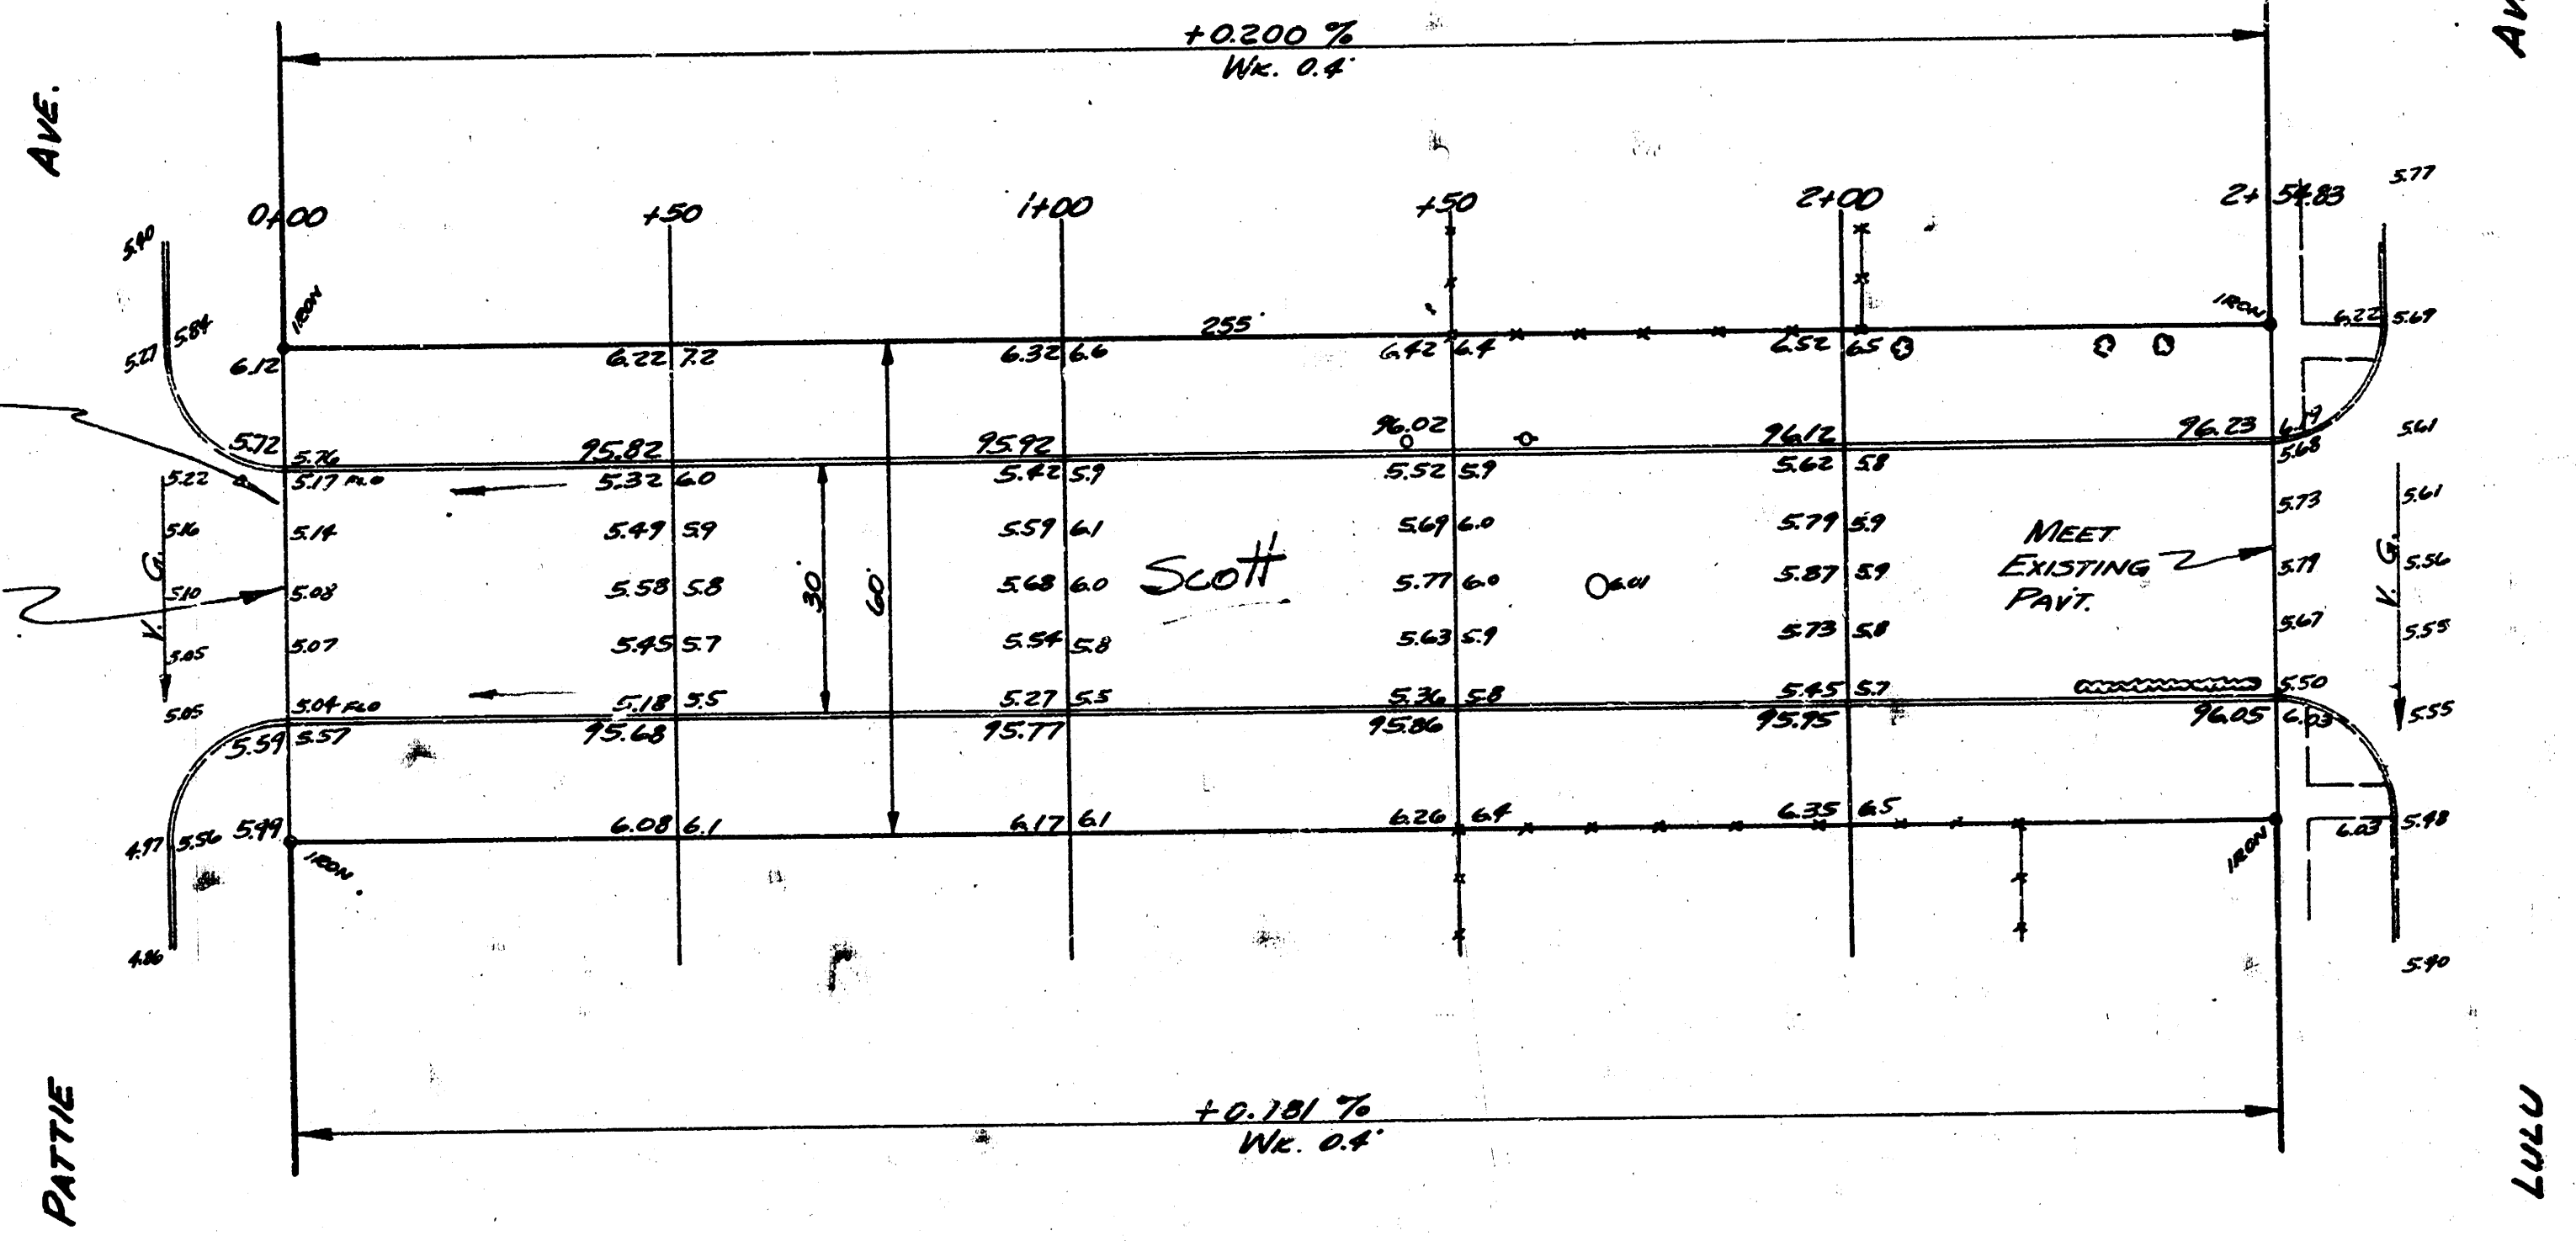[illegible]

SCOTT
E.L. PATTIE TO W.L. LULU
30' CONC. & CB.
CITY OF WICHITA, KANSAS
B.E. SMITH - CITY ENGINEER
MARCH, 1954 PROJ. C13-302

