


9M 10703 NW cor. conc. patch No. 1417 St. John.
10553 Iron in thimble & Lulu & Bayley.

ST JOHN

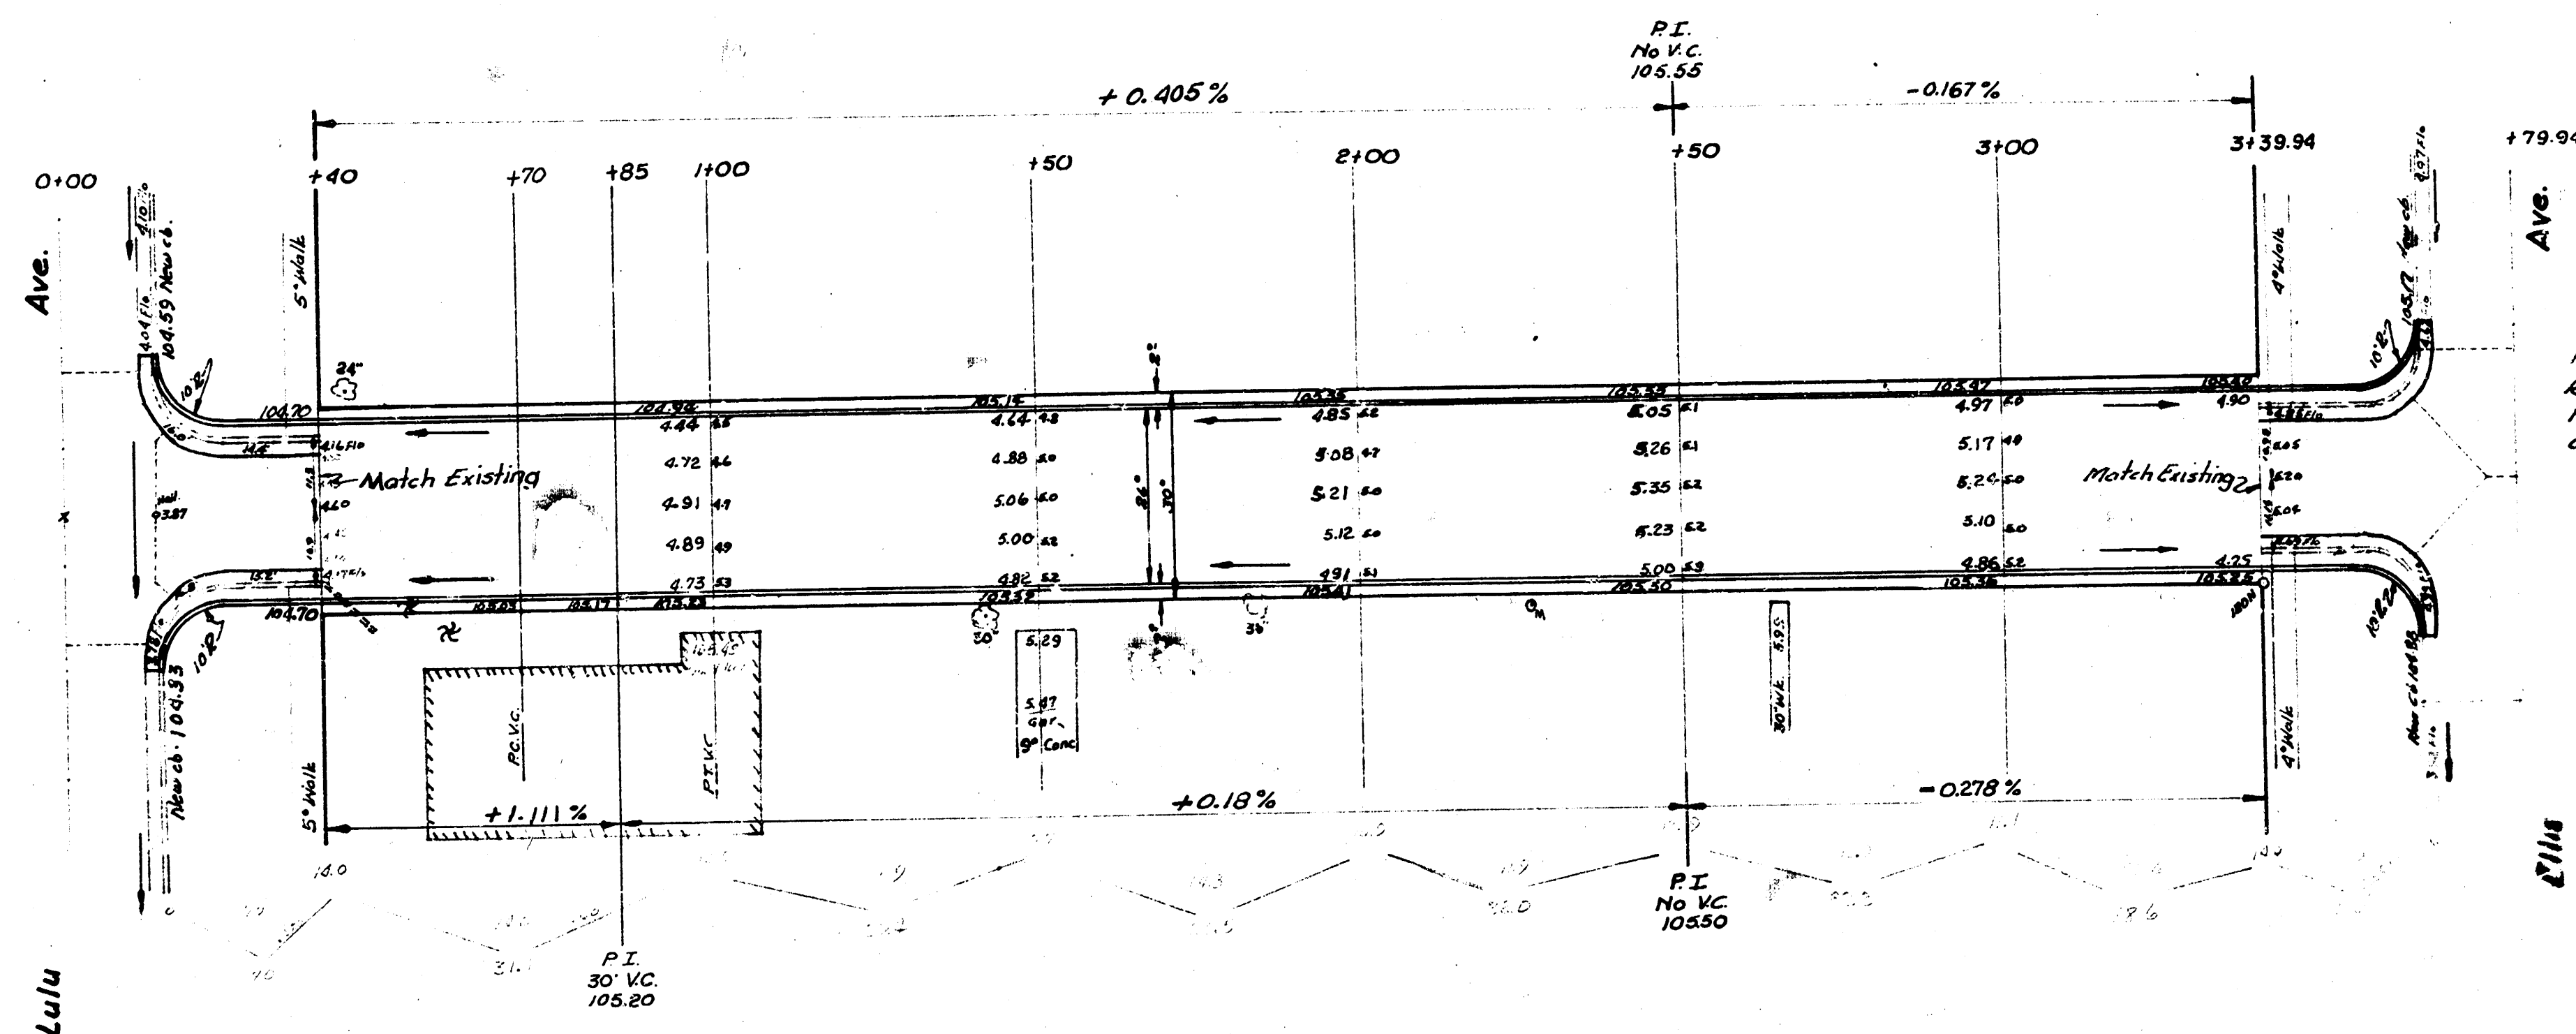

NOTICE TO CONTRACTOR & FIELD ENGINEER:
Remove existing combined curb & gutter and
replace with conc. curb and reinforced integral curb
as shown on Plan of Lulu and St. John
STREET

NOTICE TO FIELD ENGINEER:
See also the Specifications where Property Owners desire them. Obtain
written permission to be made the Public Property.

See also the Specifications where Property Owners desire them. Obtain
written permission to be made the Public Property.

ST. JOHN STREET
EL Lulu to WL Ellis
26' Conc. & Cb.
CITY OF WICHITA, KANSAS
B.E. SMITH CITY ENGINEER
APRIL 1958 PROJ NO CIT-69

