




BM 102.75 NW COR. CONC. PORCH NO. 28 ST. CLAIR & PAWNEE

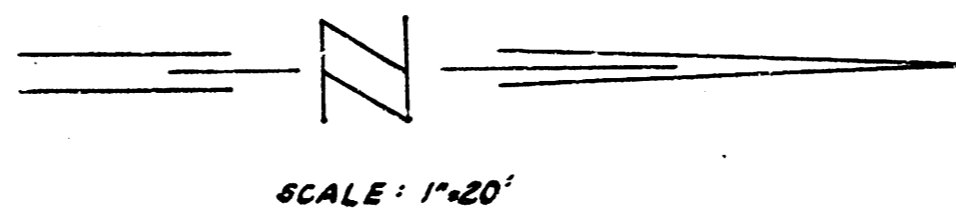

**EARTHWORK**  
 ELEVATION 1043.5 G.  
 1.0% 10.0  
 1.0% 11.77.9 G.Y.

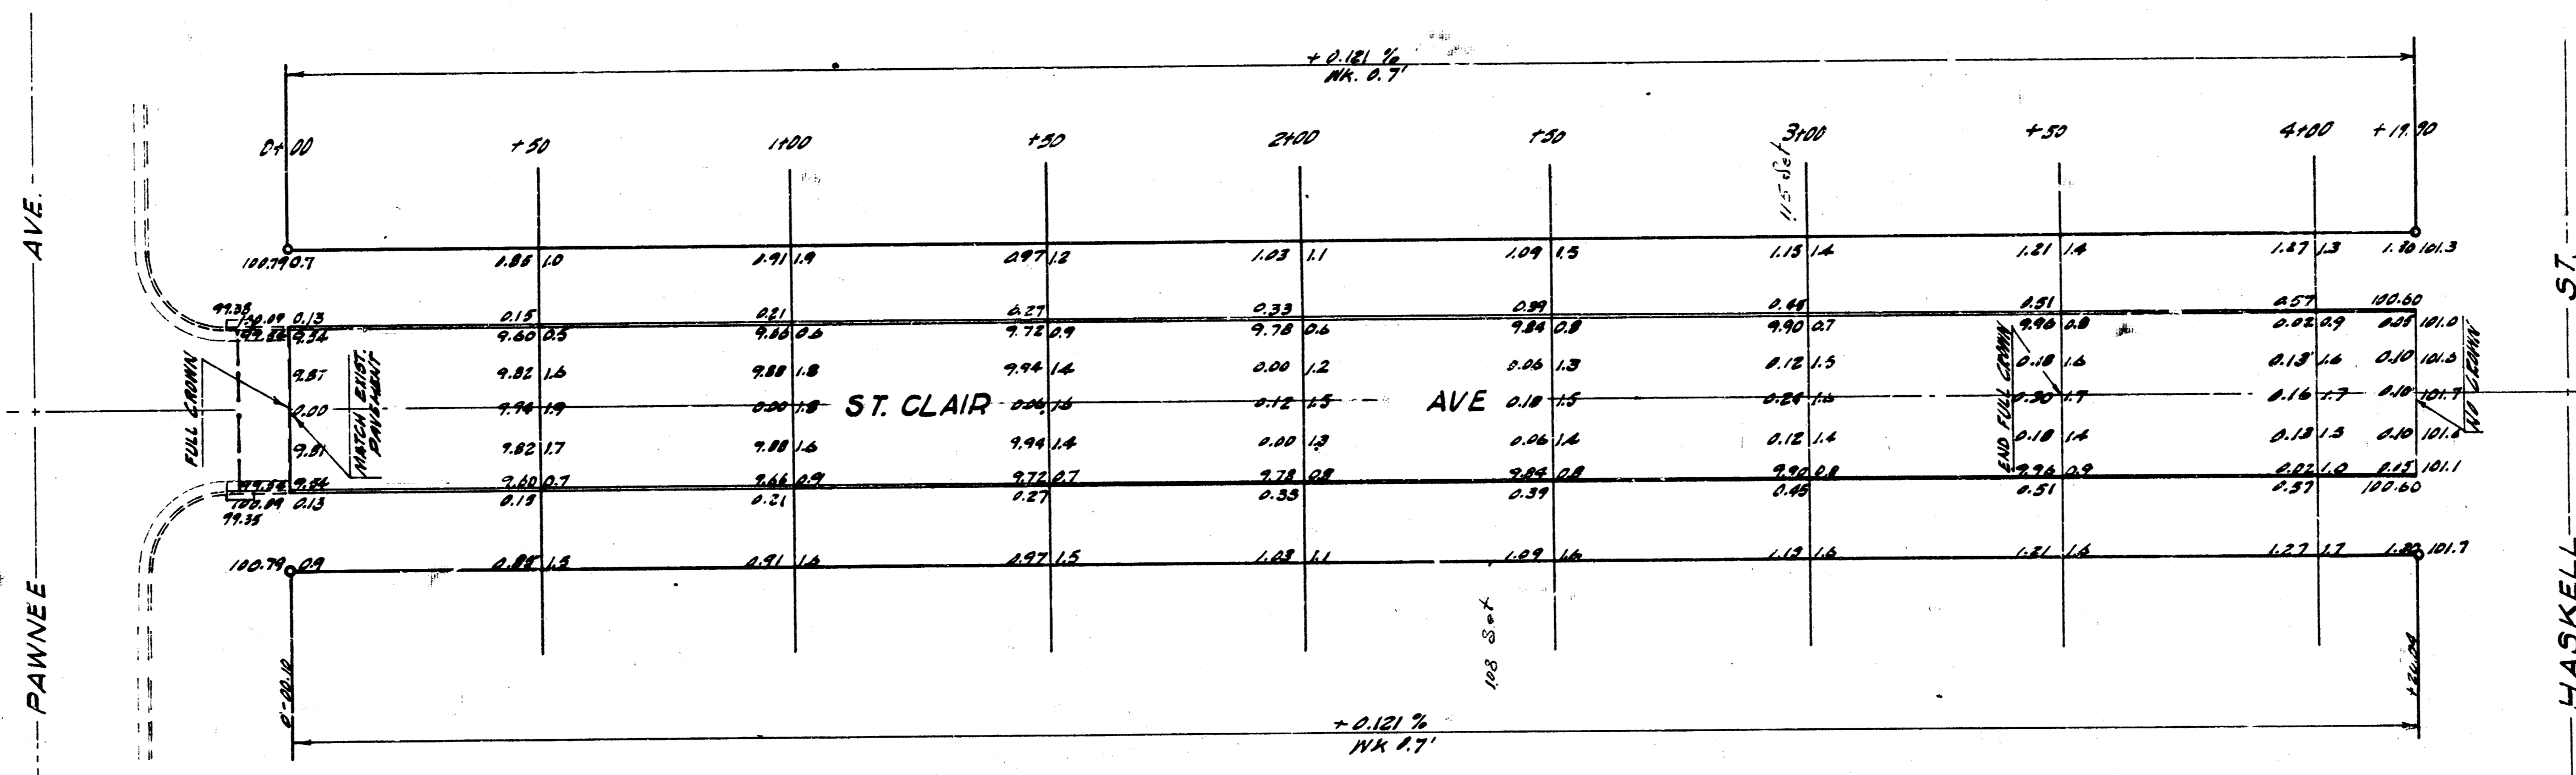

Surveyed by  
 Date  
 Checked by

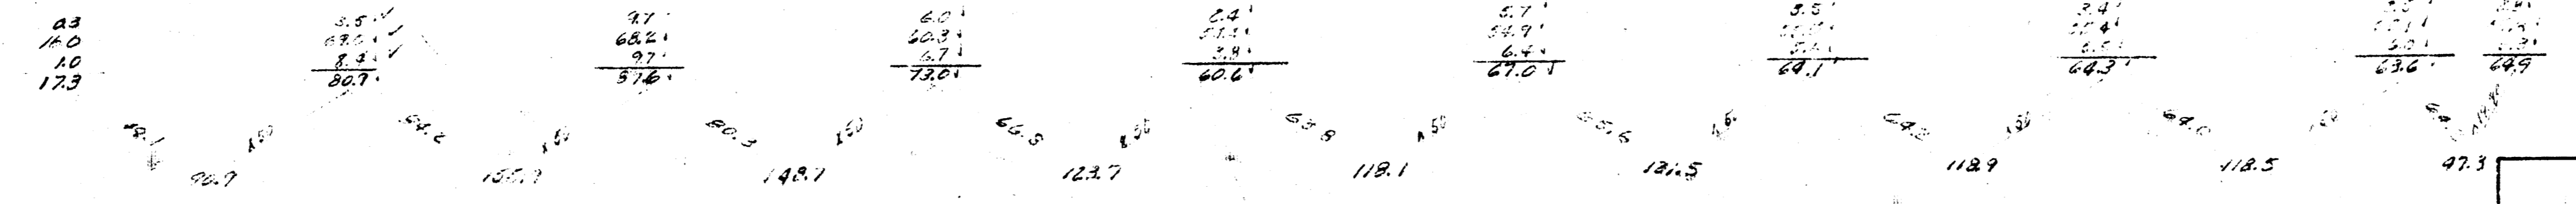

**ST. CLAIR AVE**  
 NL. PAWNEE TO S.L. HASKELL  
 30' CONC. & CB.  
 CITY OF WICHITA, KANSAS  
 B.E. SMITH CITY ENGINEER  
 PROJ. NO. C-11-348  
 Nov. 1952