
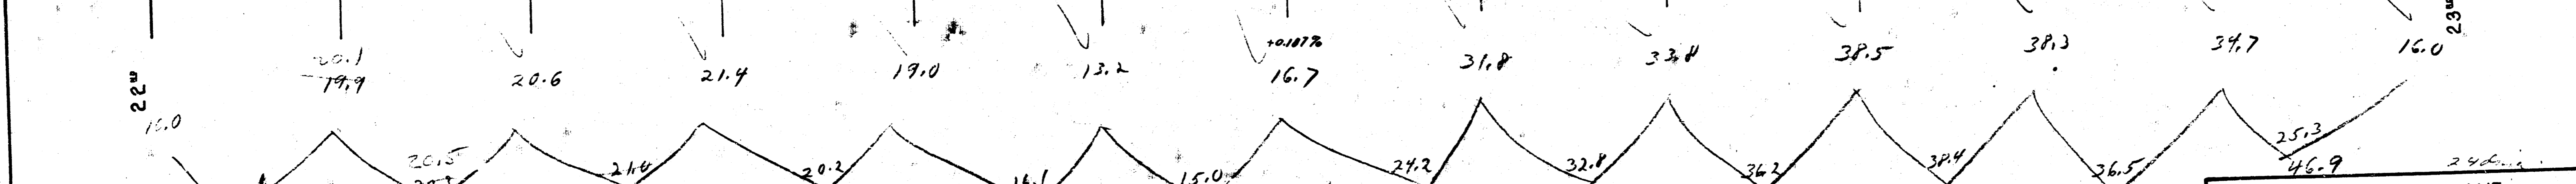


B.M. 122.00 'G' IN GLOBE C. W.K. N. N.W. COR. 21ST ROSENTHAL
 B.M. 122.72 'D' IN HURST 'S' END OF W.K. N. N.W. COR. 22ND ROSENTHAL

+0.175%

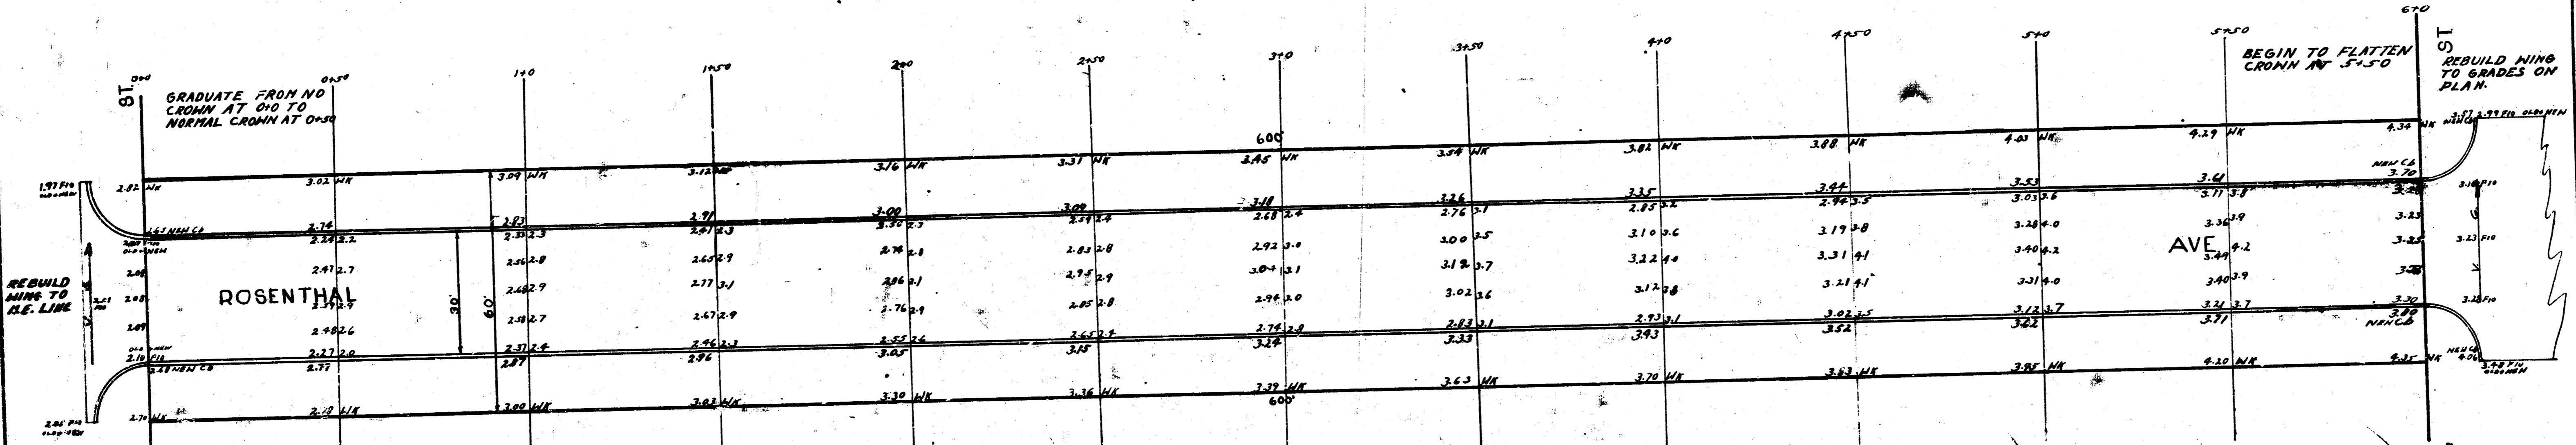

33.5
 37.8
 38.9
 37.4
 29.8
 27.8
 44.8
 60.7
 67.0
 71.1
 67.6
 46.9
 25.3
~~33.5~~ +10% = 6.25
 367.3 +10% = 617.1

ROSENTHAL AVE.
 N.L. 22ND ST TO S.L. 23RD ST
 30' CONCRETE AND CURB
 CITY OF WICHITA, KANS.
 L.K. WHITE CITY ENGINEER
 NOV. 1946

485 1