

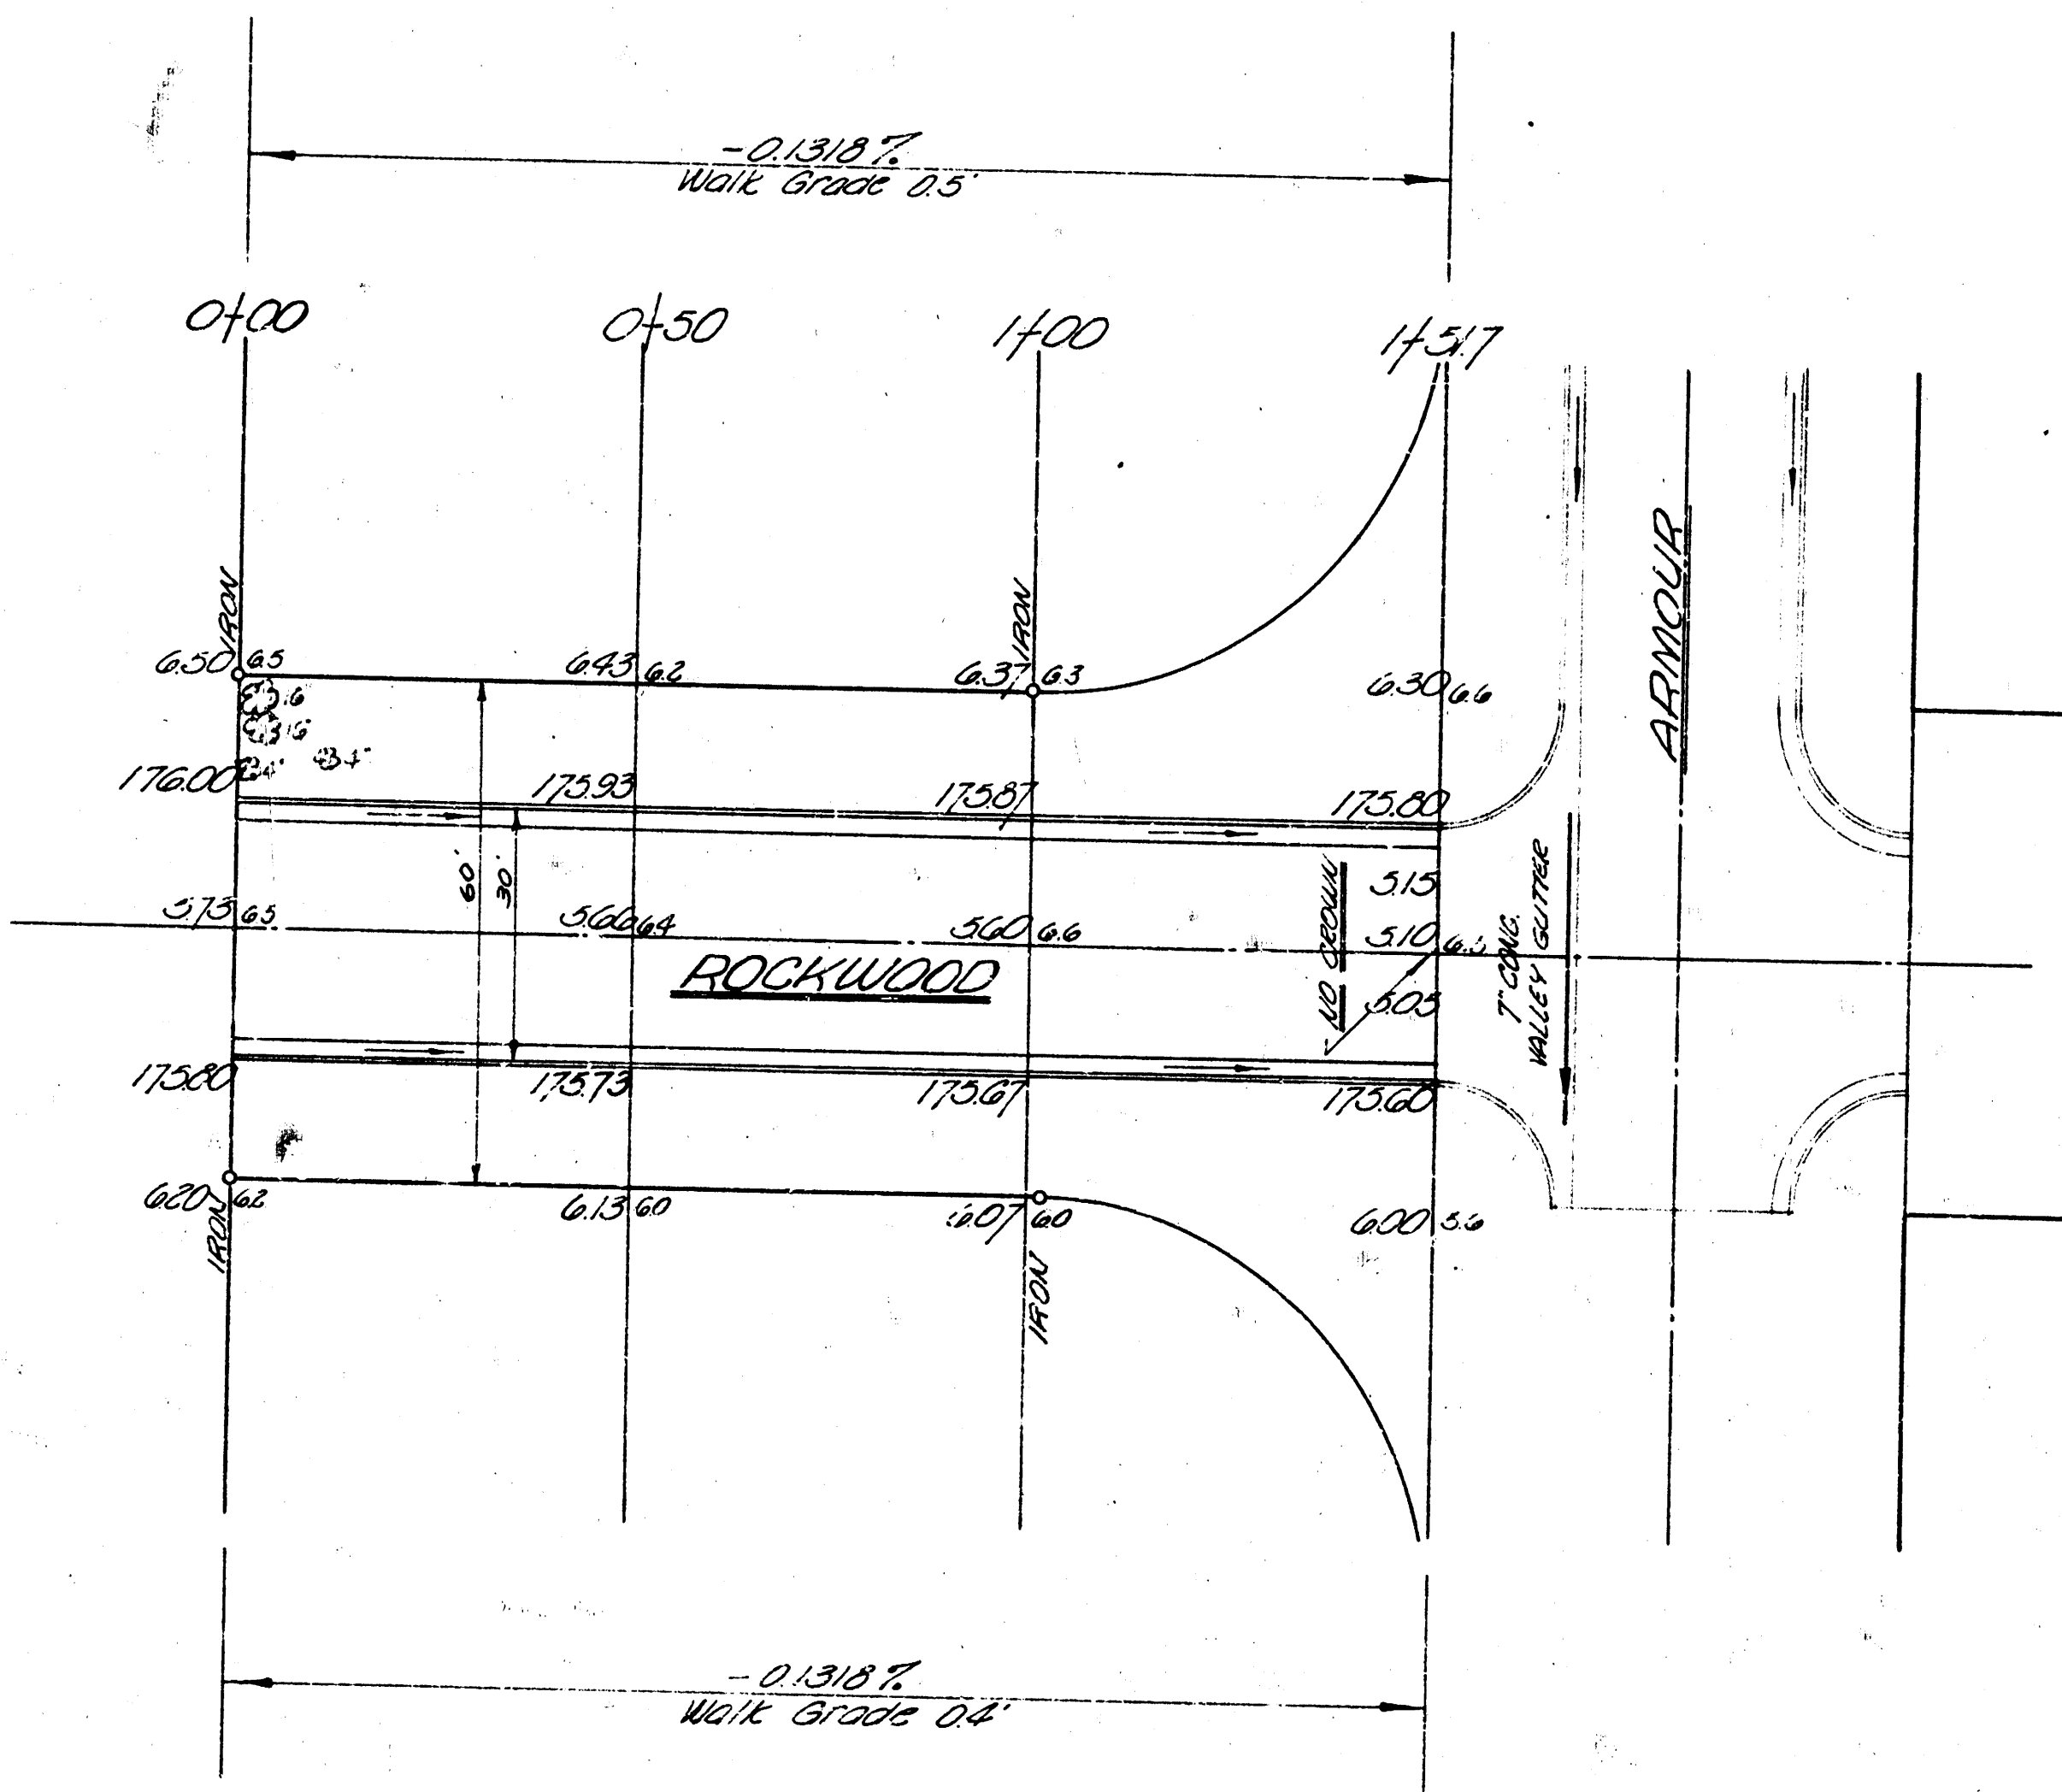


26'-2'-30'

B.M. 175.02 R.R. Spike in H.L.P. 200' S & 150' W. of S.W. Cor. Armour & Rockwood.

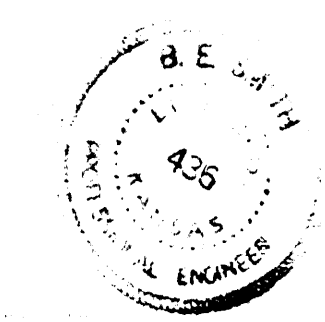

EXCAVATION
2724
272
2996 cu yd

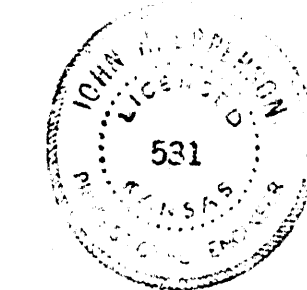

ROCKWOOD
El. Crest Hill Water Main to W.L. Armour
26'-2'-30' AC
City of Wichita, Kansas
B.E. SMITH CITY ENGINEER
DATE: May 1962 PROJ. NO. 015-7