


B.M. 12542 1/4" on top conc. coping N.E. cor. 20th & Woodrow
 B.M. 12538 Top bolt on coping S.W. cor. 21st St. Bridge @ Little Ark River

Sta. 0+00



NOTICE TO CONTRACTOR:
 Extreme caution must be exercised during excavation
 and construction between Sta. 2+75 & Sta. 3+50, as
 you are crossing the main water line feeding the City.


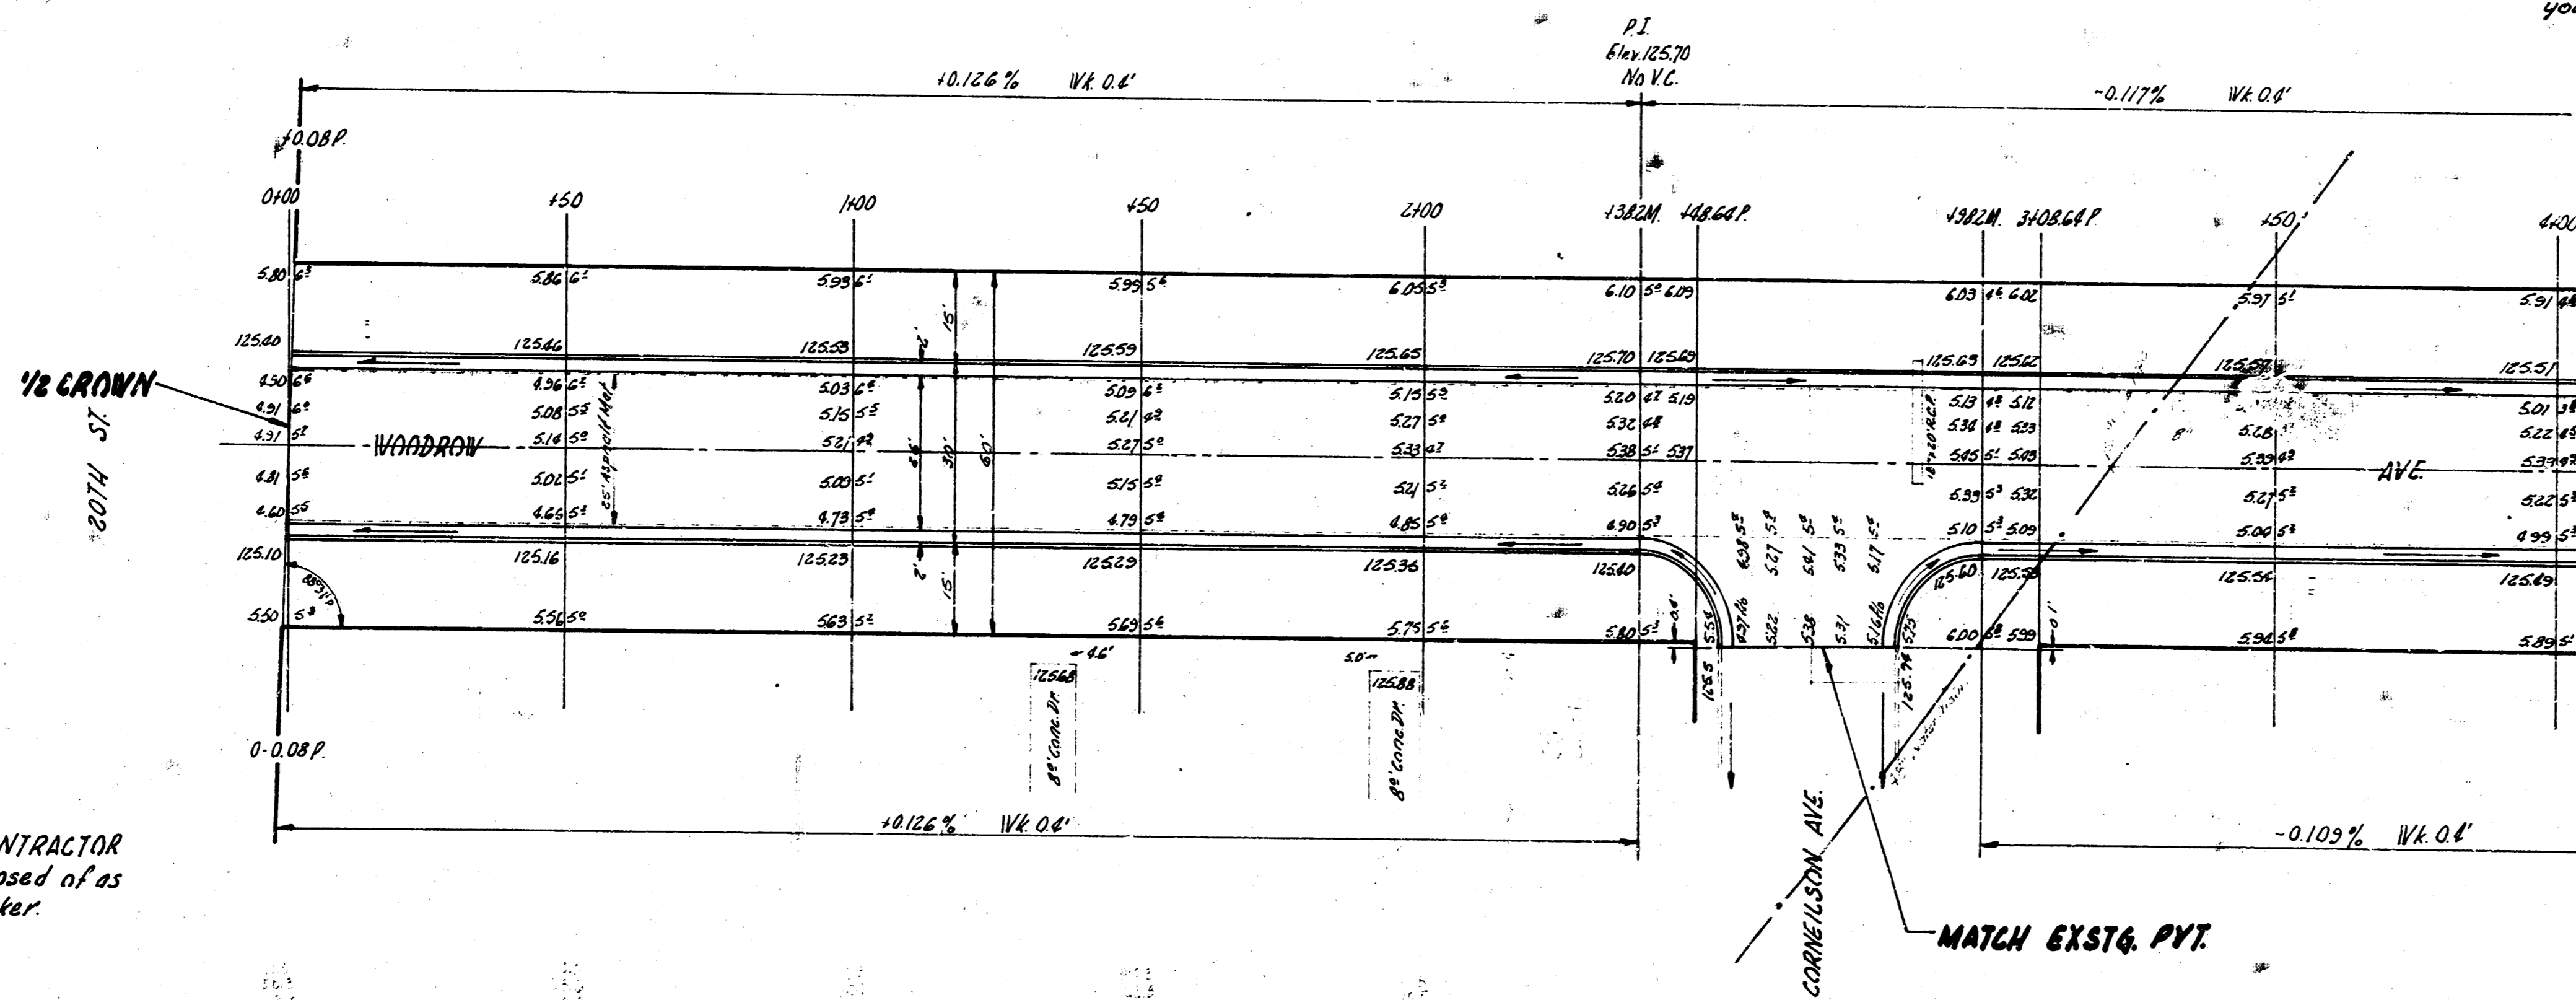


NOTE TO FIELD ENGINEER & CONTRACTOR
 All entrance pipes to be disposed of as
 directed by City Dirt Checker.

NOTE TO FIELD ENGINEER -
 Reconstruct after asphalt mat removed
 and before excavation so excavation quantities
 can be determined.

1/2

WOODROW AVE
 N.L. 20TH - S.L. 21ST
 26'-2'30" A.C., 6" BASE
 CITY OF WICHITA, KANS.
 B.E. SMITH CITY ENGINEER
 JULY 1956 PROJ. 615-57

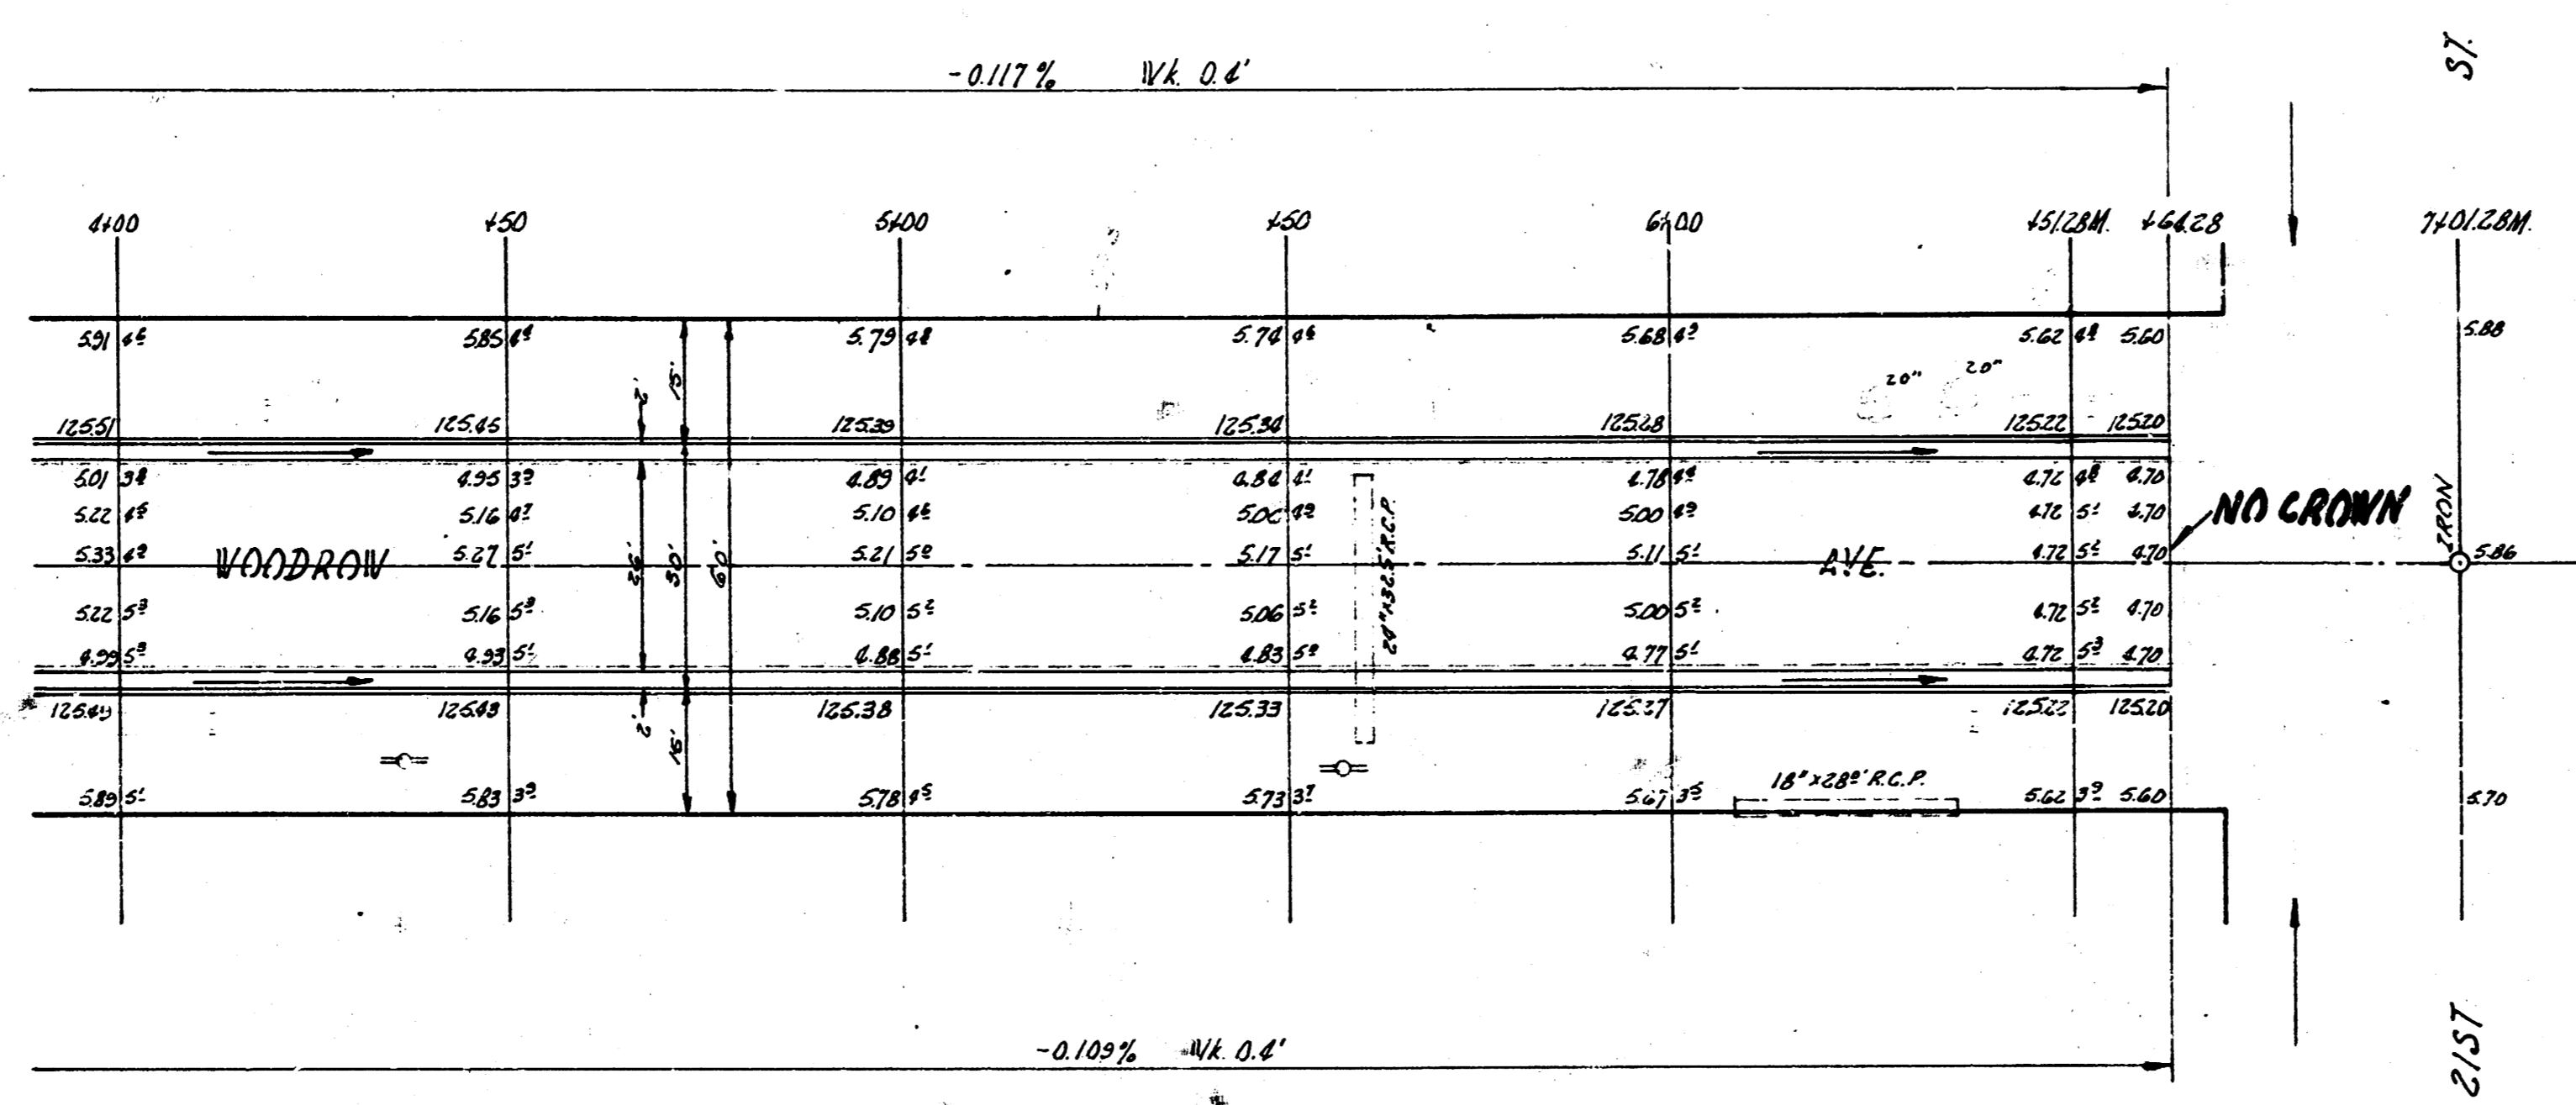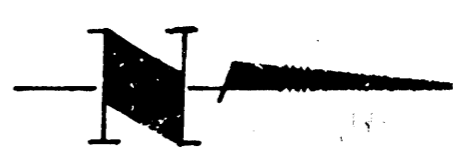

WOODROW AVE
PROJ 2-5-57