



TYPICAL SECTION
40'-0" CONC.


YALE AVENUE
SL. 21ST. STR. - 983'S. OF 21ST. STR.
CIB-114

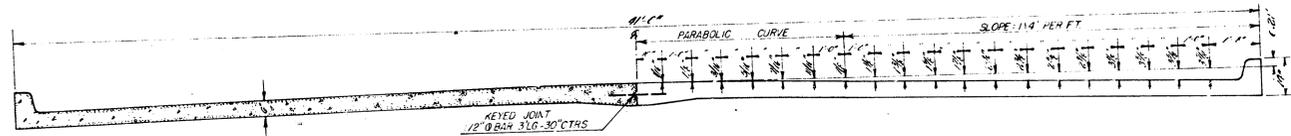


TYPICAL SECTION
NO SCALE

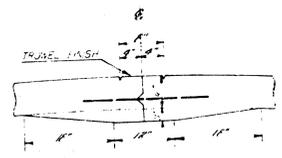

DETAIL OF KEYED JOINT
NO SCALE

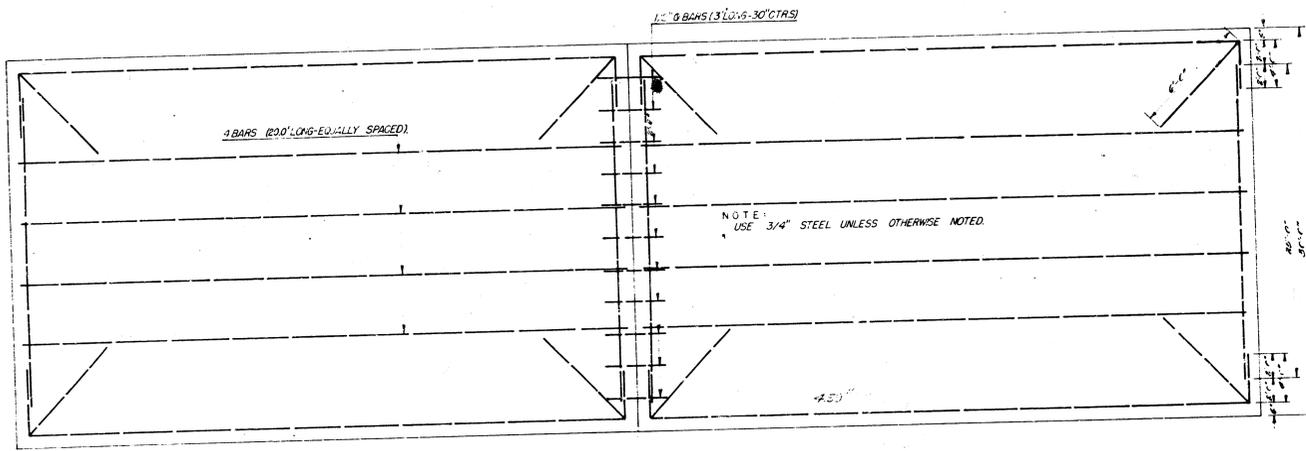

STEEL PATTERN
NO SCALE

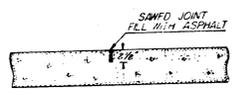


DETAIL OF CONTRACTION JOINT
NO SCALE



S.M. 74.87 E.B. Spike U.S. M.P. 115.416 1" = 30' of Sta. 0+00
 S.M. 606.79 E.B. Spike U.S. M.P. 35. Cor. 2494.51 = 146.

Scale 1" = 80' N

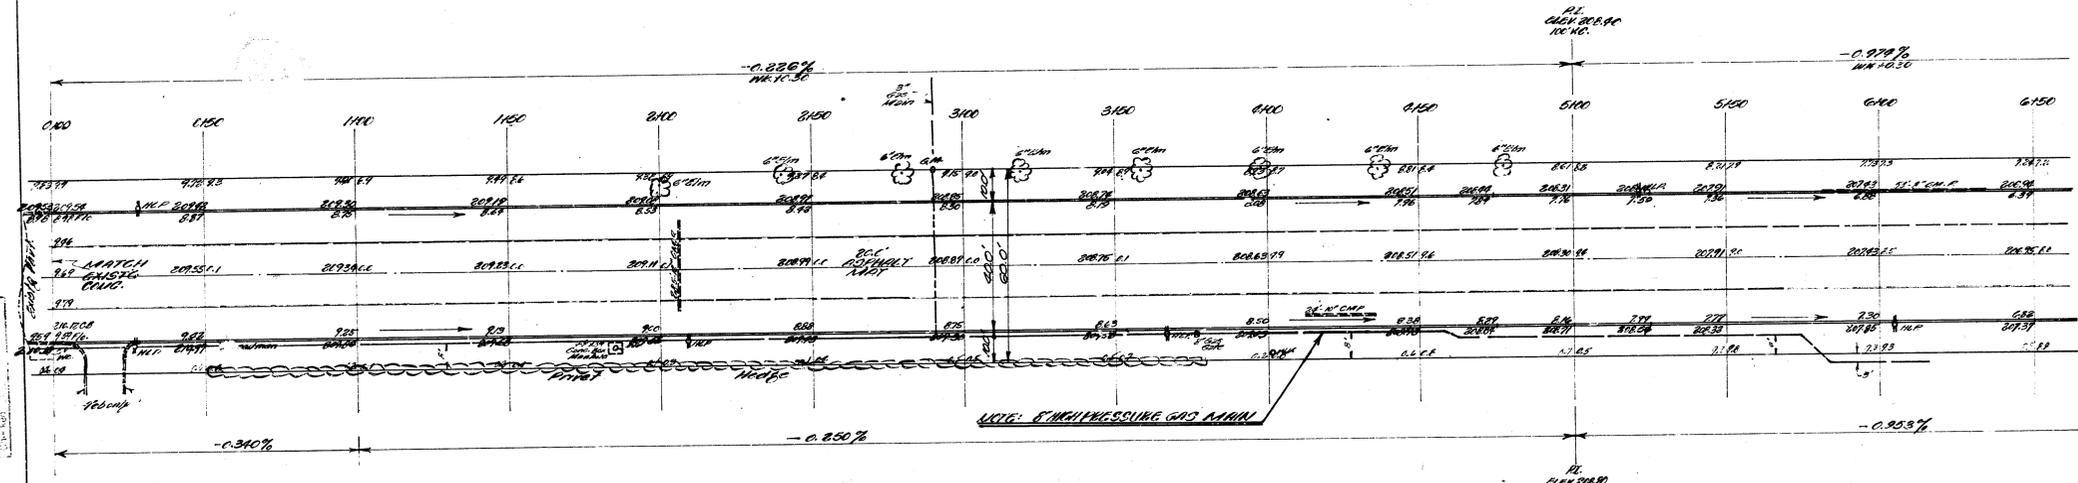

NOTE TO FIELD ENGINEER & CONTRACTOR:
 GRADE SHOT AND FINISH TO MATCH EXIST' GROUNDS.
 ROAD PAID CONTRACTOR, REFER TO SEE INCREASE OF
 IN ACCORDANCE WITH CITY DIST. ENG'G. DEPT.

EXCAVATION TOTALS
 PROJ. 2042.2 CITY 477
 14% 285.9 14% 68
 2298.6 CB. 545 CB.



VALE AVENUE
 Sta. 21st St. to 2830 S. 7th St. 21st St.
 400' CONC. & CB.
 CITY OF WICHITA, KANSAS
 R.E. SMITH - CITY ENGINEER
 DATE: AUG. 1958 PROJ. NO. C16-117

Sheet 1/5

