


3. M. 106.72 "P" in Piper ctr. wk. West N.W. cor. Waco & Zimmerly.

Stations on E. St.

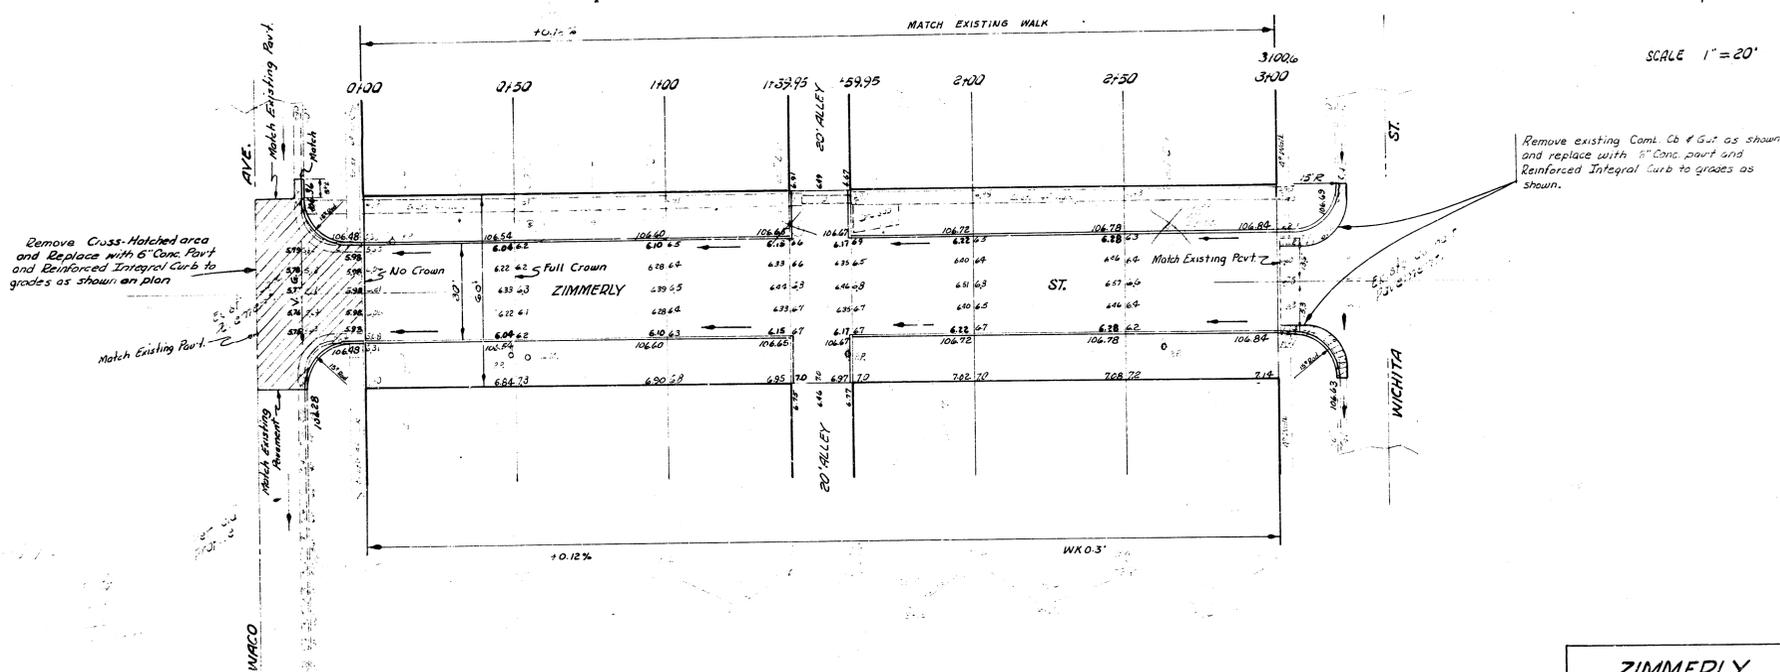

Remove Cross-Hatched area and Replace with 6" Conc. Part and Reinforced Integral Curb to grades as shown on plan.

Remove existing Conl. C& G. as shown and replace with 6" Conc. part and Reinforced Integral Curb to grades as shown.

OWNER: G. Y. W. 782-Y  
 ENGINEER: B. E. SMITH  
 DATE: MAY 1958

**ZIMMERLY ST.**  
 EL WACO TO WL WICHITA  
 30' CONC & CB.  
 CITY OF WICHITA, KANSAS  
 B. E. SMITH CITY ENGINEER  
 MAY 1958 PROJ. NO. CIT-71

