


B.M. 117.90 "Std." N.E. Cor. Top Head Wall  
30' N. & 34.5' W. of Anna & Maple

B.M. 117.15 "G" in Globe W. of Young  
10' S. of S.L. Douglas.


T.P. 120.05 "M" in Mueller Fire  
Hyd. S.E. Cor. 13' of Young.

Scale: 1" = 20'

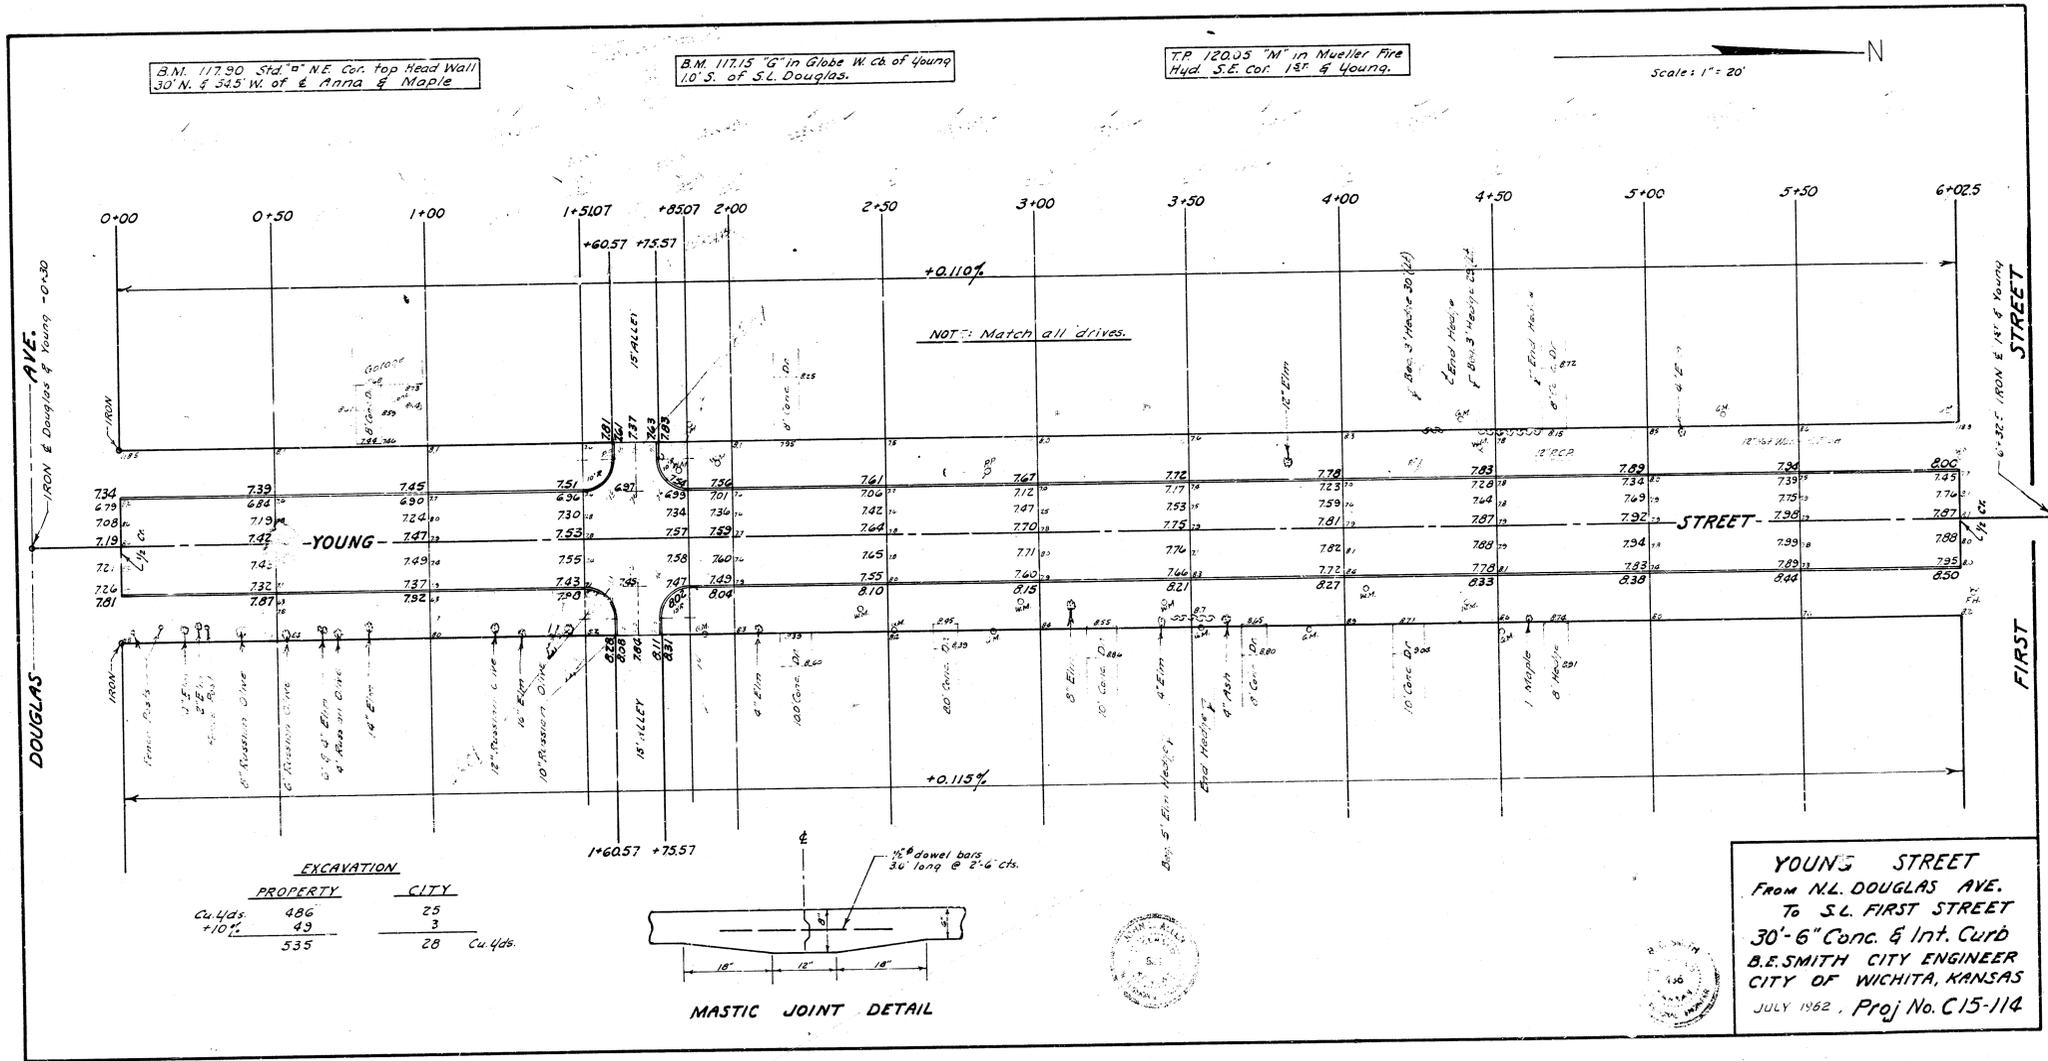

Stacy Riggs  
J.L.M.  
11/1/62

EXCAVATION			
PROPERTY		CITY	
Cu Yds	486	25	
+10%	49	3	
	535	28	Cu Yds

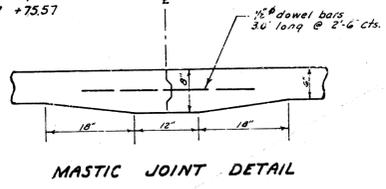

**YOUNG STREET**  
From N.L. DOUGLAS AVE.  
To S.L. FIRST STREET  
30'-6" Conc. & Int. Curb  
B.E. SMITH CITY ENGINEER  
CITY OF WICHITA, KANSAS  
JULY 1962, Proj No. C15-114

