


Bm 16477 R in Ritchie Top 6b East End Radius N.E. Zimmerly & Rosalie
Sta. On N.L. Zimmerly

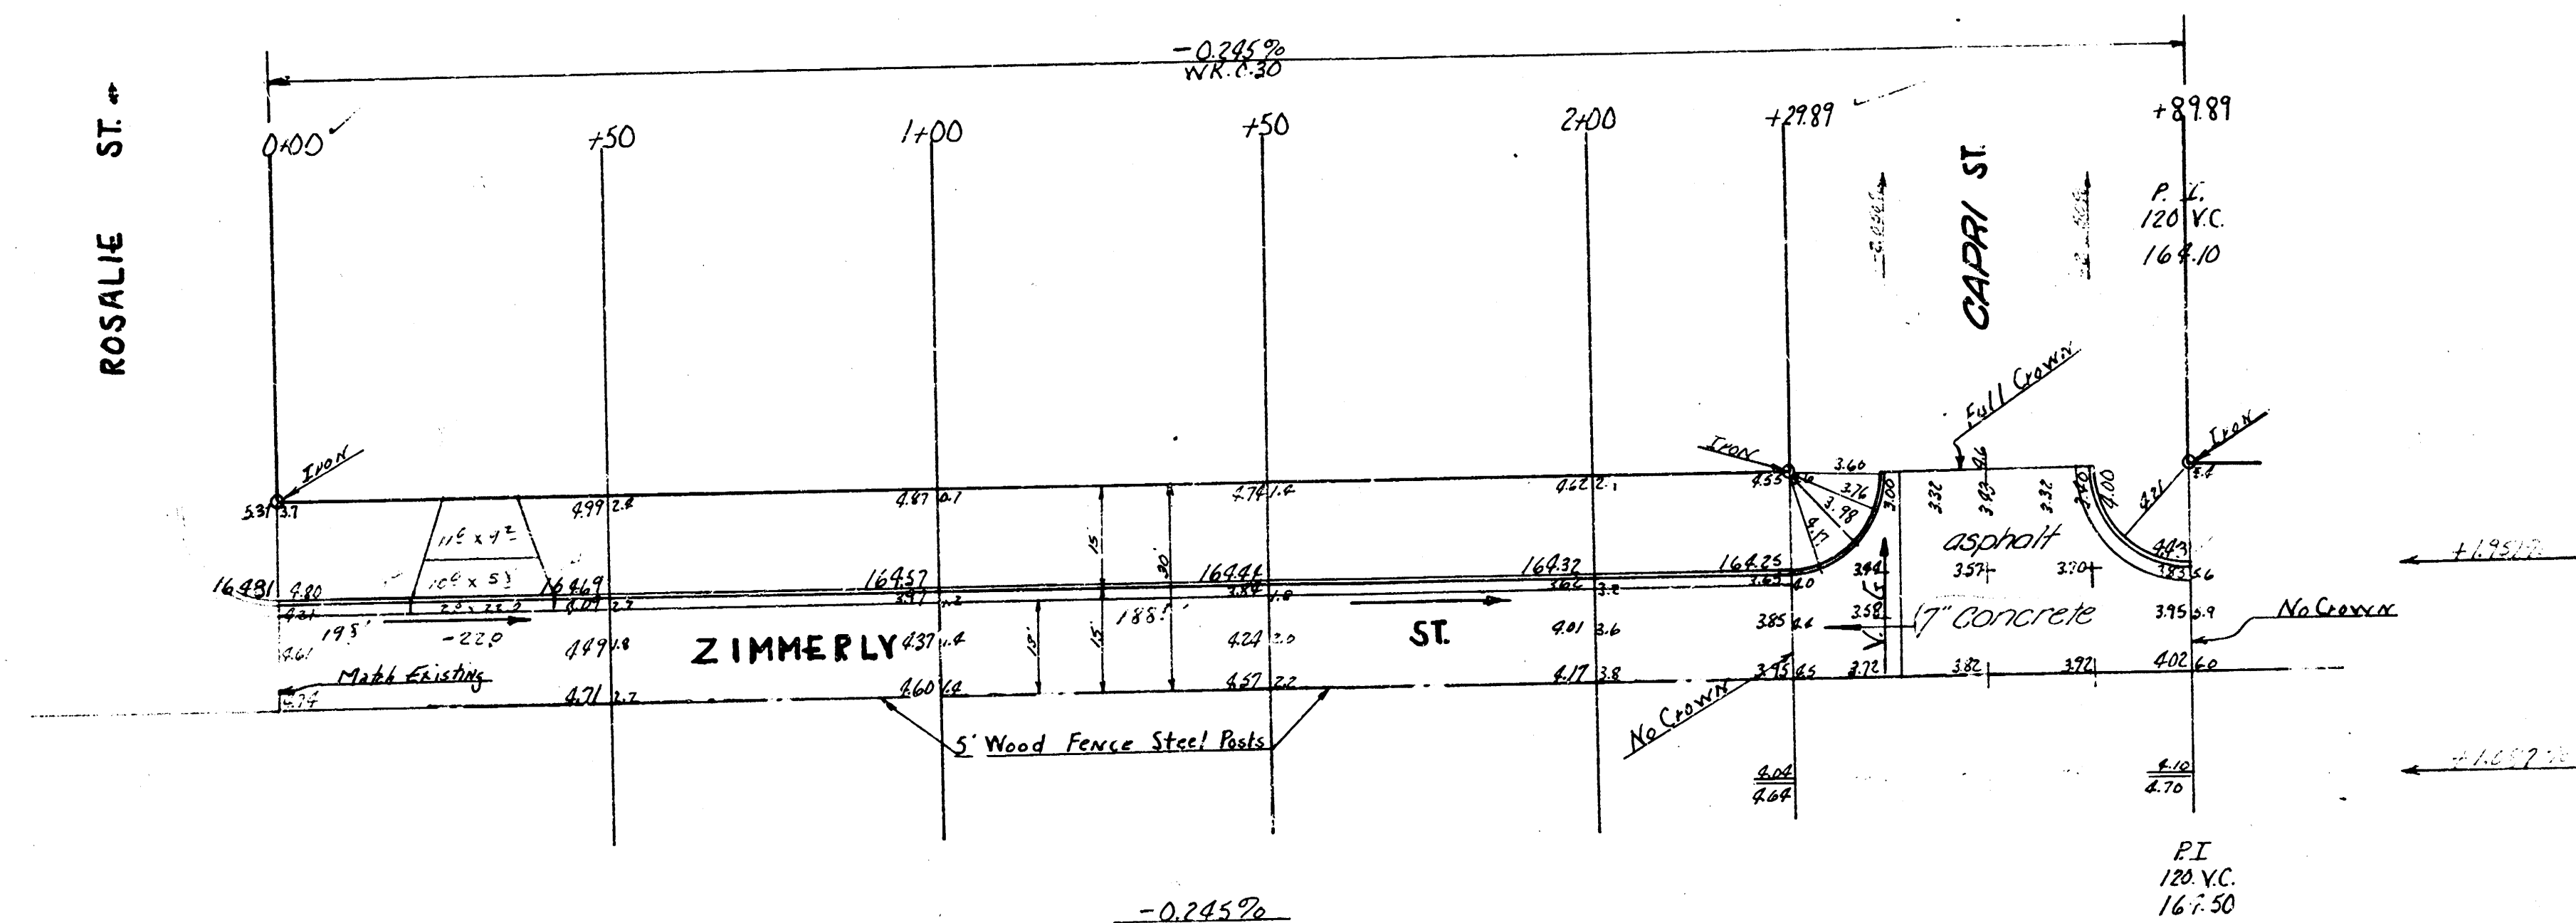



Total Excavation		City	
Cut	Fill	Cut	Fill
324	2934	1212	0

ESTIMATE OF QUANTITIES		
Quantity	Unit	Item
332	Sq. Yds.	Asph. Conc. Pavt.
230	Lin. Ft.	Curb Ch. & Gutter
35	Cu. Yds.	Excavation
1130	Lbs.	Reinf. Steel
295	Cu. Yd.	Gravel Fill

NOTE TO CONTRACTOR
This project will be constructed under the supervision of the City Engineer and subject to the conditions of the City of Wichita, Kansas, and the State of Kansas, and the approval of the Board of Public Works and the Board of Engineering, and the approval of the City Engineer.

NO. 12
INTERSECTION
ZIMMERLY & CAPRI
ASPH. CONCRETE
CITY OF WICHITAKAN
B.E. SMITH CITY ENGINEER
DATE PROJ. NO. C-19-150

NO. 12 ZIMMERLY
E.L. ROSALIE W.L. CAPRI
13-2-15 AC.
CITY OF WICHITAKAN
B.E. SMITH CITY ENGINEER
DATE PRIVATE CONTRACT

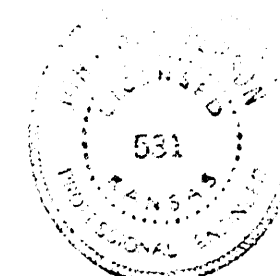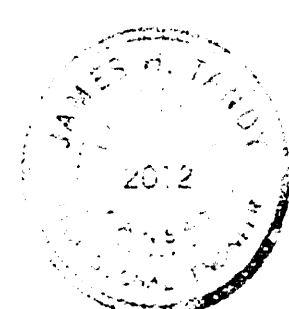

1/2