

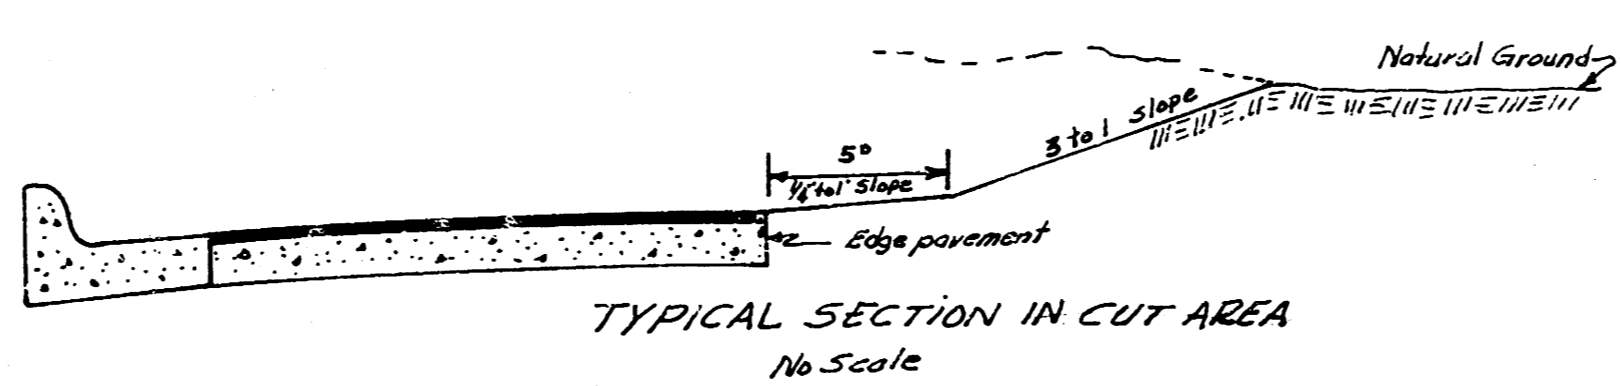
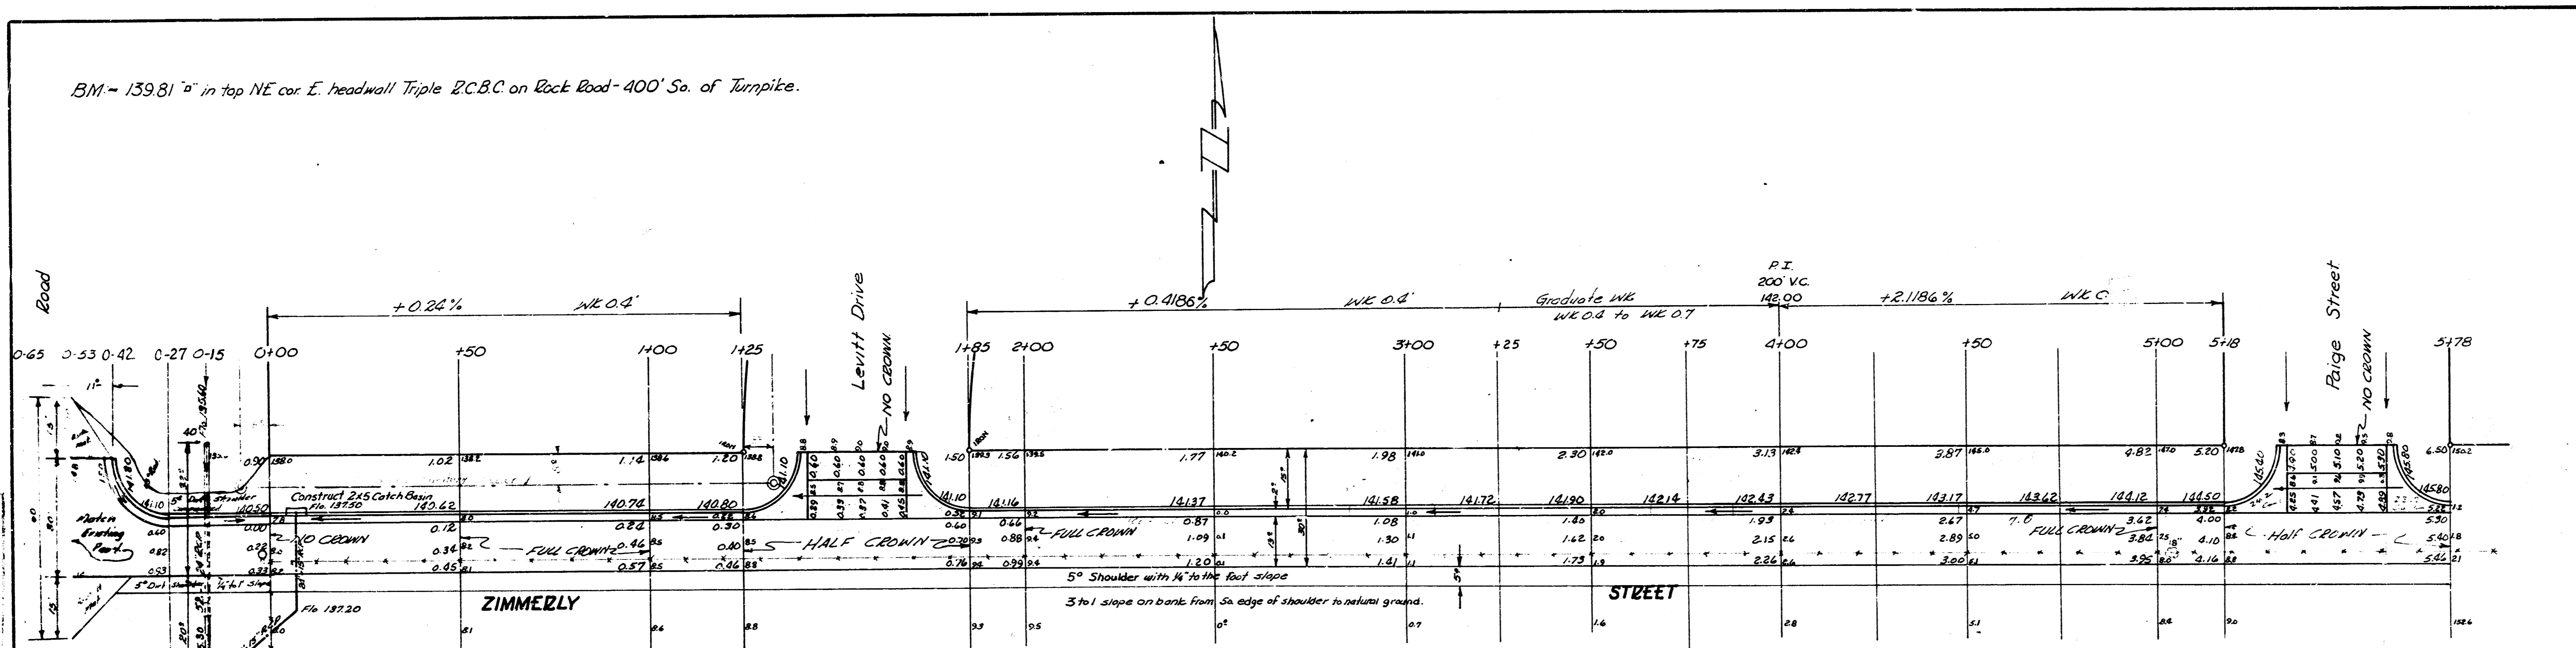


BM - 139.81 in top NE cor. E. headwall Triple R.C.C. on Rock Road - 400' So. of Turnpike.

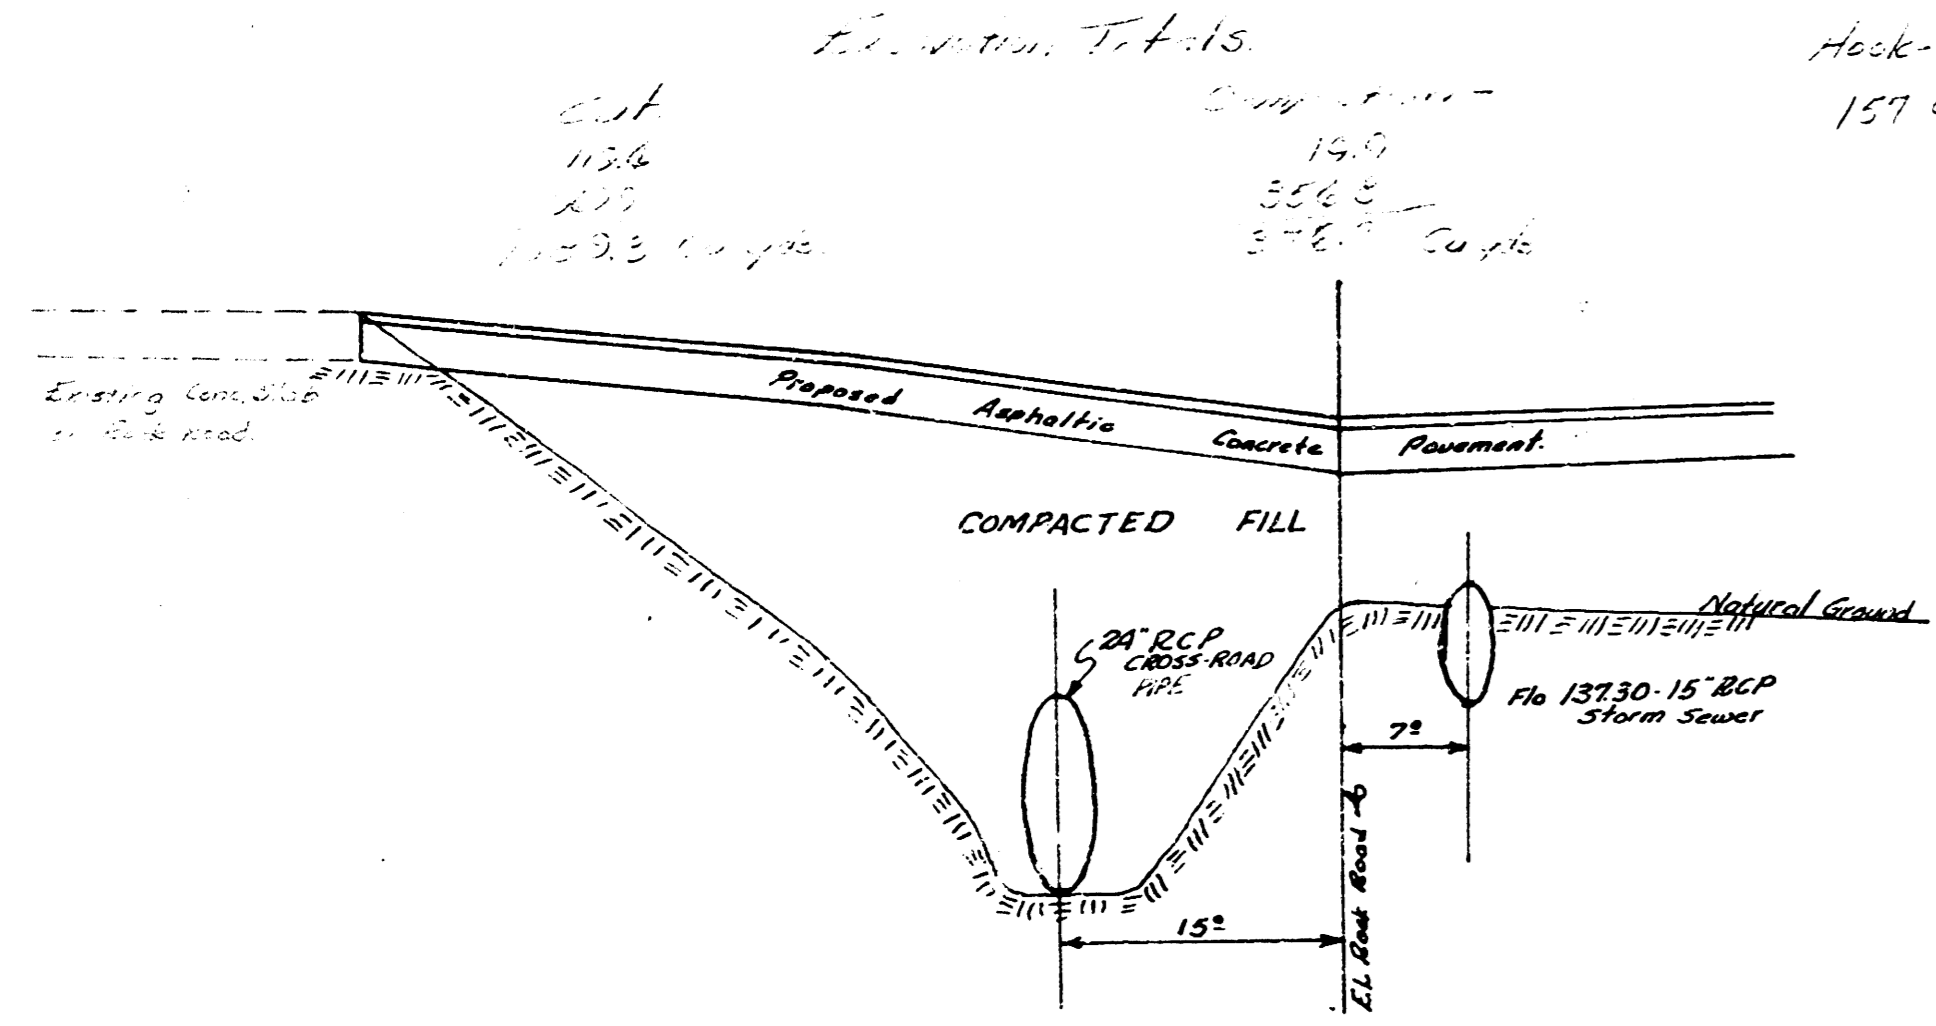

NOTE TO CONTRACTOR
This project will be inspected under the supervision of the City Engineer and the City Engineer's Office. It is the responsibility of the contractor to furnish all necessary materials and labor for all construction, plans, and inspection.

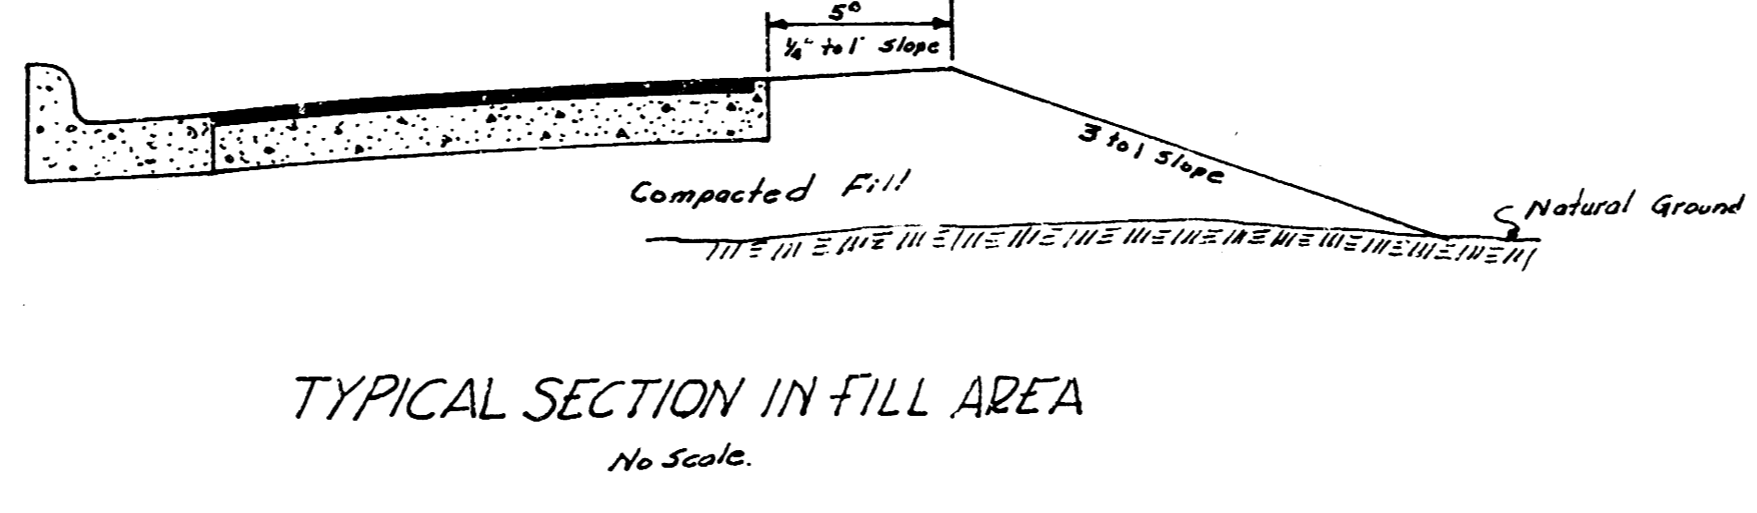

Street
ZIMMERLY N 1/2 STREET
 EL Rock Road to EL Paige Street
 13-2-15 AC.
 CITY OF WICHITA, KANSAS
 B.E. SMITH CITY ENGINEER
 July 1957 PRIVATE JOB

