

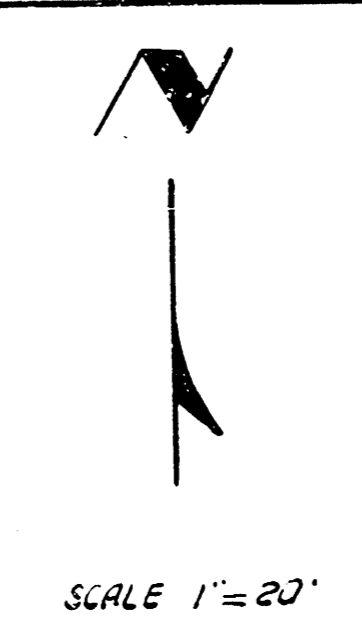


B. M. 143.89 SW cor. conc. porch to NE cor. Zimmerly & Paige.
 B. M. 143.80 "R" in plane N. of Zimmerly & Paige.
 B. M. 137.81 "a" in top NE cor. E. Headwall triple R. C. C. on Rock Road 400' S. of Turnpike.
 Base = 6

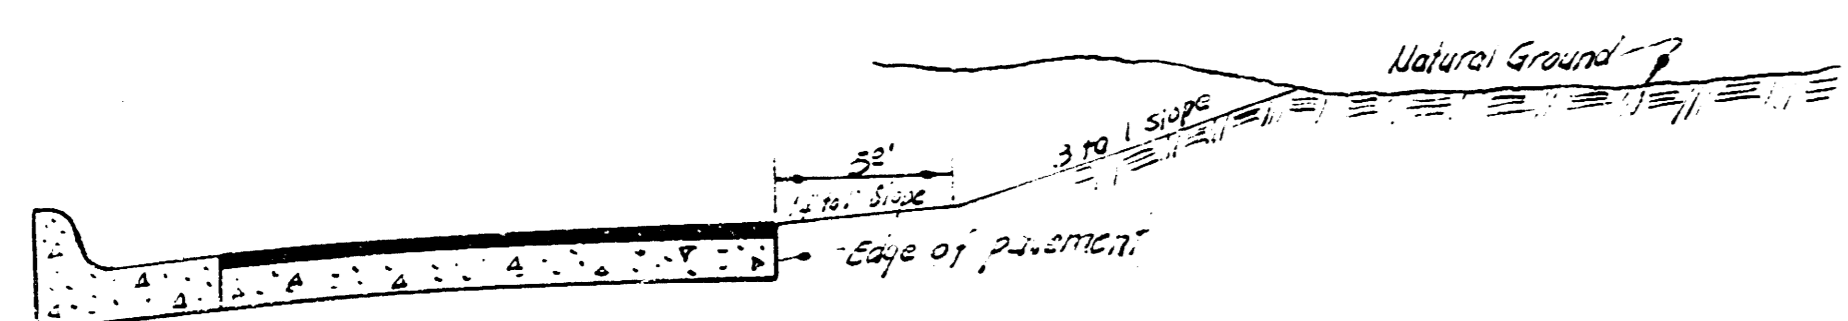


ESTIMATED QUANTITIES	
330	Sq. Yds. A. C. Pavement
228	Lin. ft. Comb. Cb & Gtr.
1,142	Lbs. Reinf. Steel
1,633	Cu. Yds. Excavation

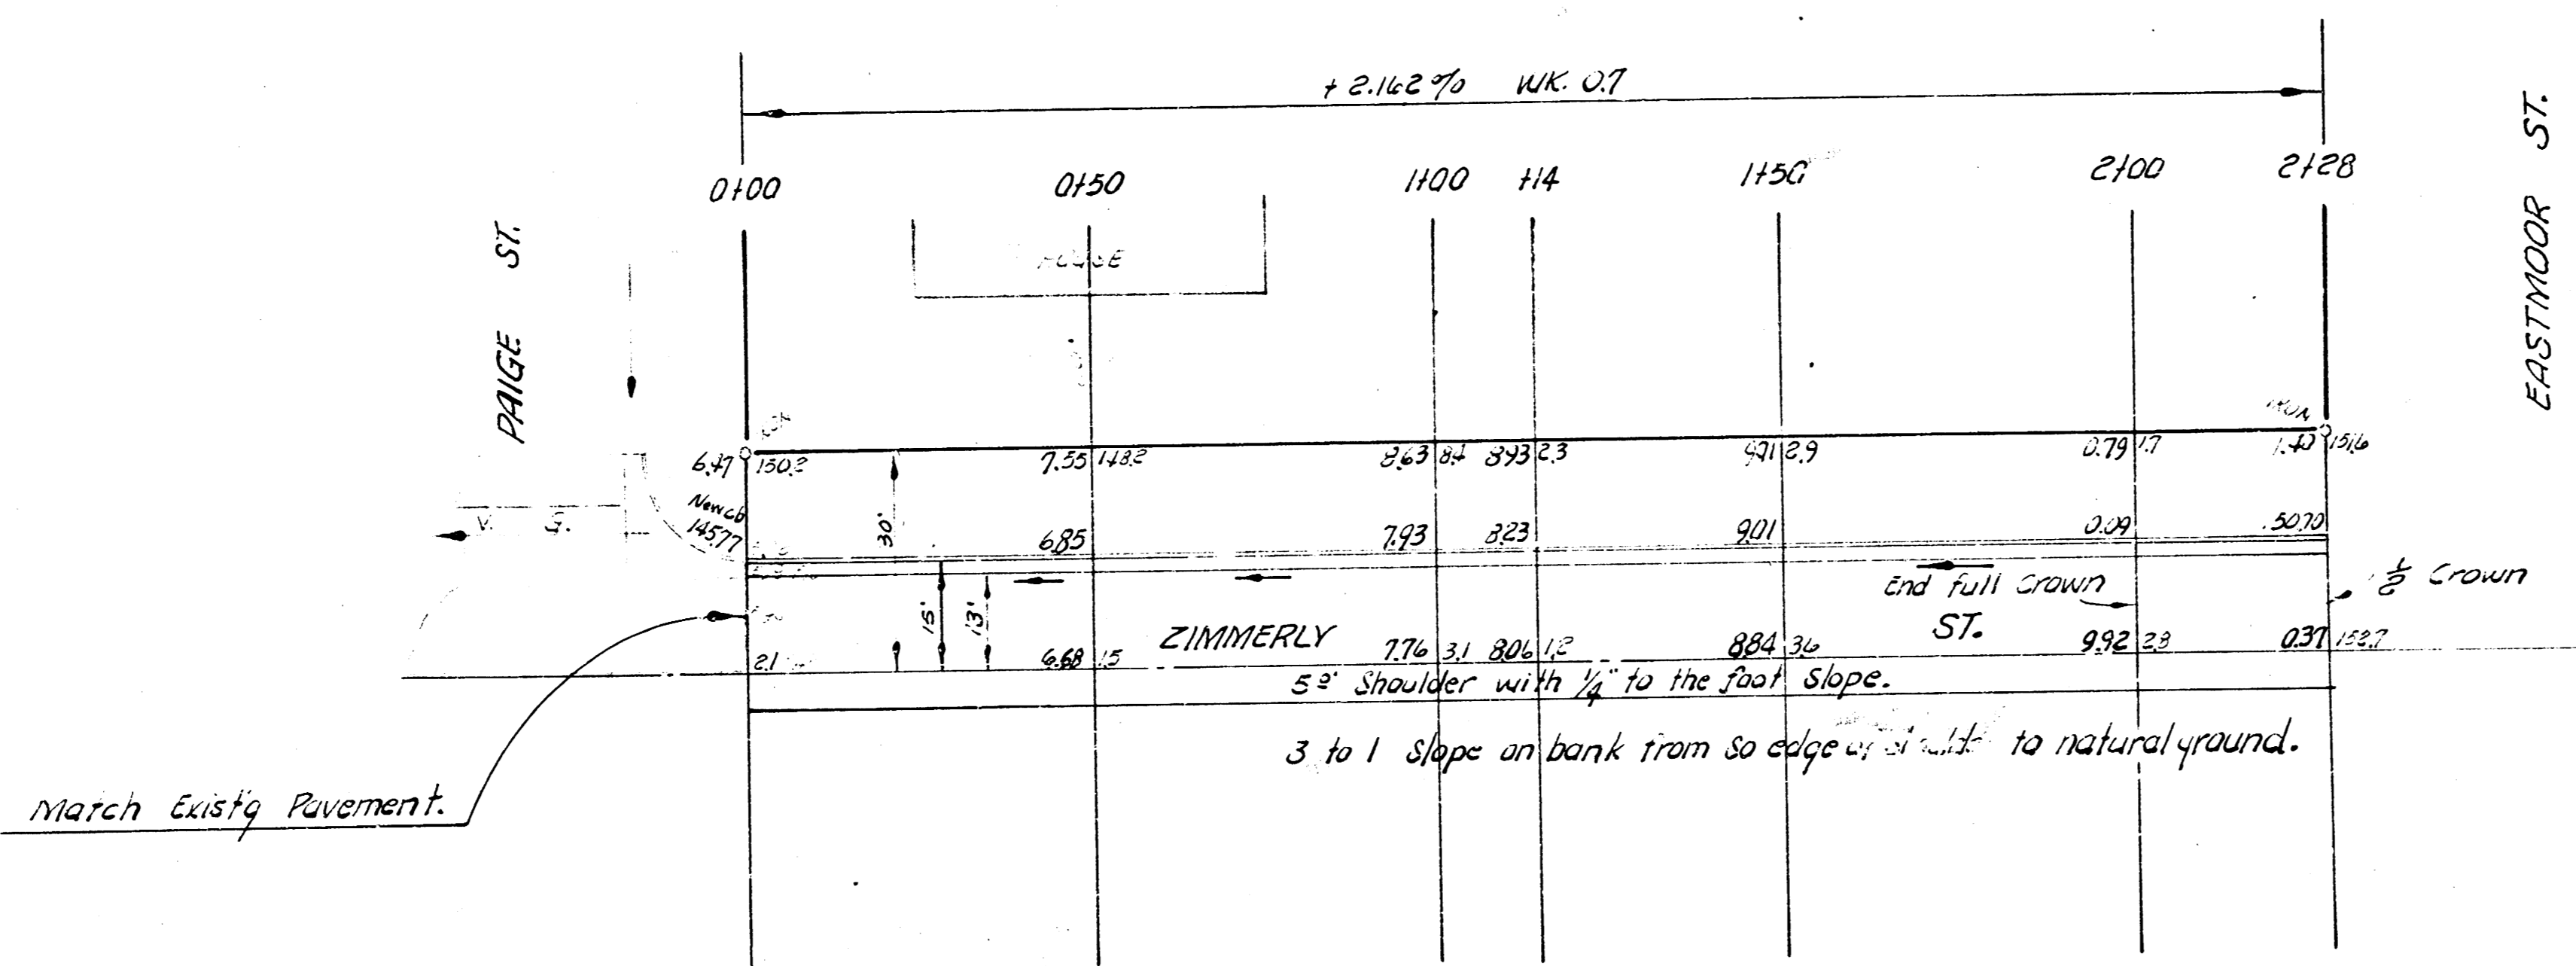

TYPICAL SECTION IN CUT AREA
 NO SCALE

N¹/₂ ZIMMERLY ST.
 EL PAIGE TO W. EASTMOOR
 13-2-15 A. C.
 CITY OF WICHITA, KANS.
 B. E. SMITH CITY ENGINEER
 SEPT. 1957, PRIVATE CONTRACT

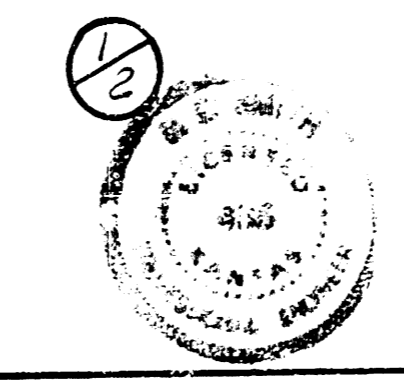

C. H. M. BY TYPING
 L. M.
 L. M.